



ATTACHMENT B


MONTGOMERY BUILDING DESIGN LLC
 www.montgomerybuildingdesignllc.com
 509-674-5194

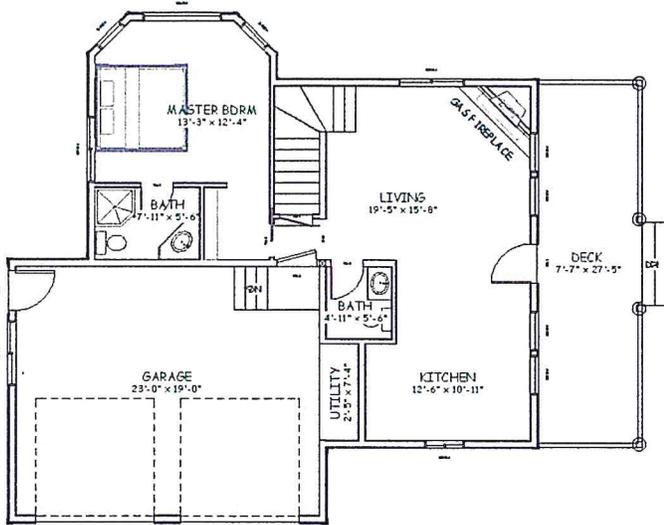

MAIN FLOOR PLAN

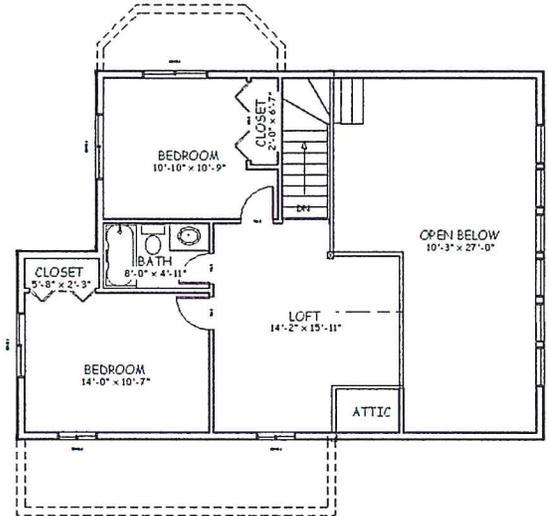



SECOND FLOOR PLAN

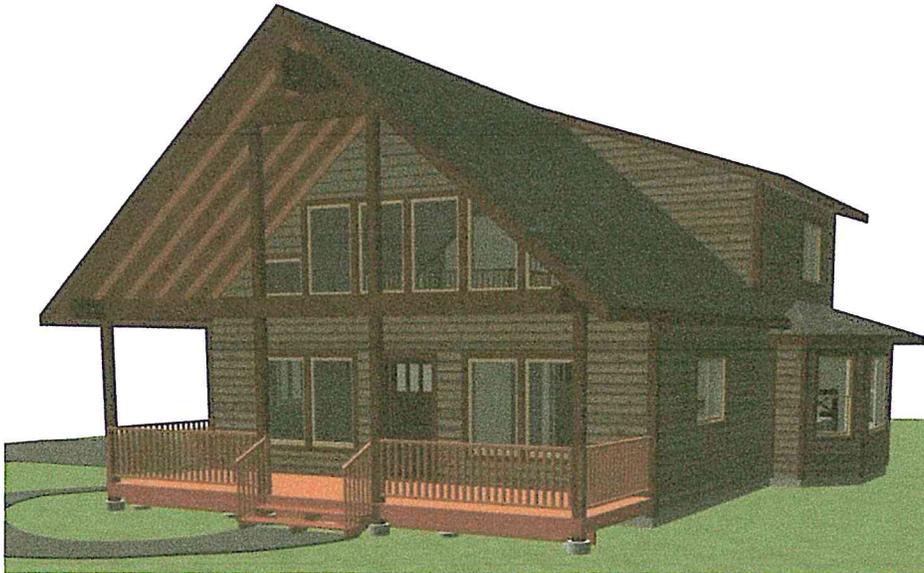

KENDALL CABIN 3 Bdrm, 2.5 Bath

Living Area 1370 sq ft
 Garage 465 sq ft
 Deck 224 sq ft

MONTGOMERY BUILDING DESIGN LLC
 www.montgomerybuildingdesignllc.com
 509-674-5194

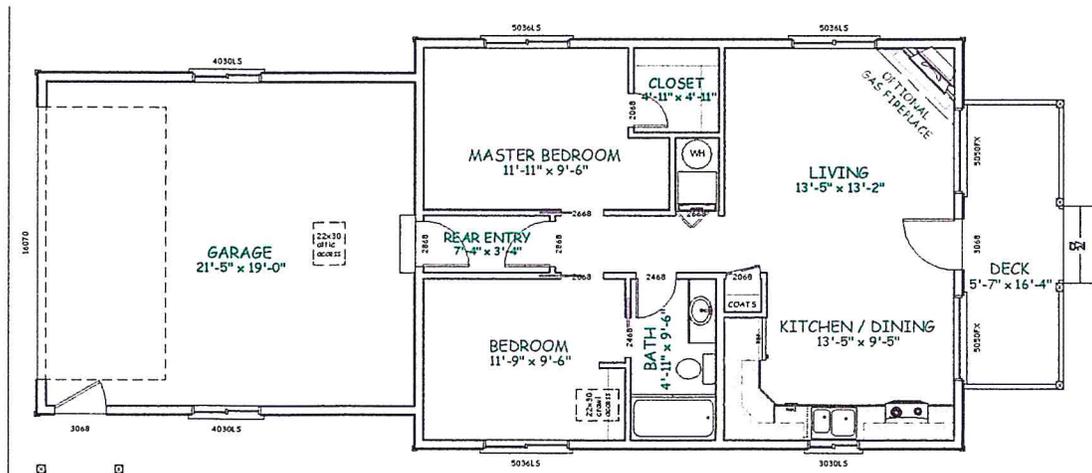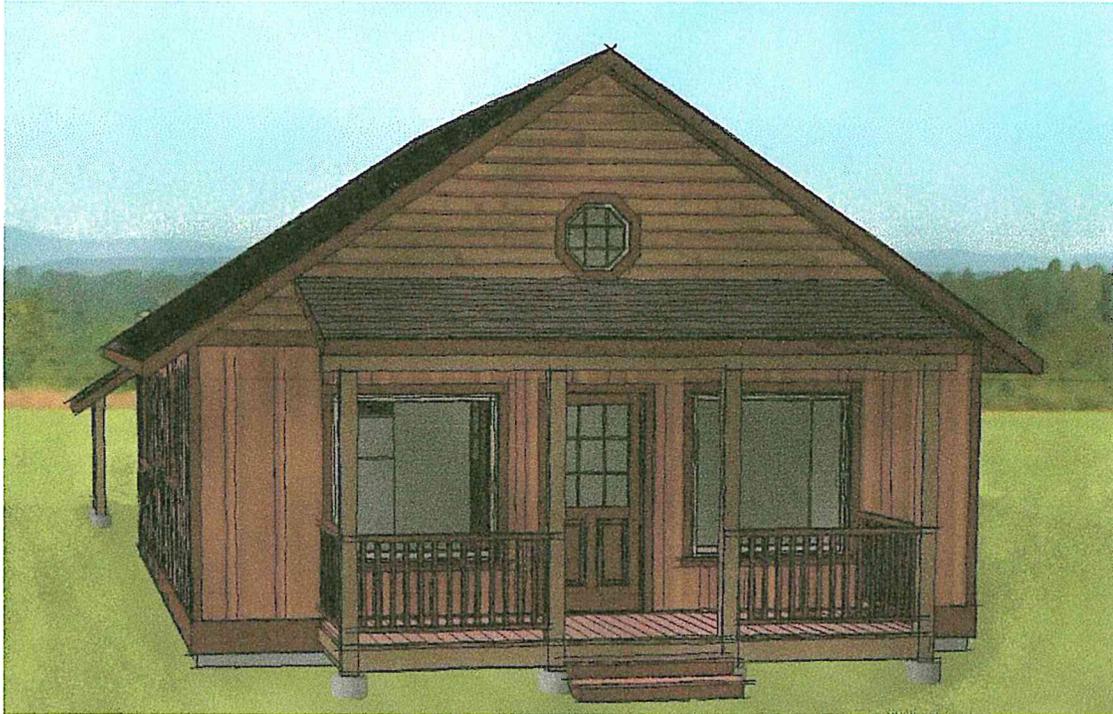


FELSEN CABIN 2 Bdrm, 1 Bath

Living Area 768 sq ft


Garage 440 sq ft

Deck 102 sq ft



MONTGOMERY BUILDING DESIGN LLC
 www.montgomerybuildingdesignllc.com
 509-674-5194

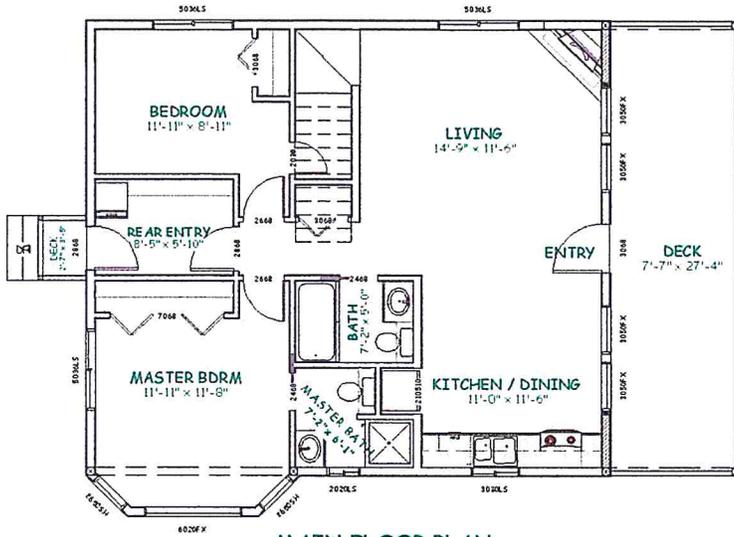

MAIN FLOOR PLAN

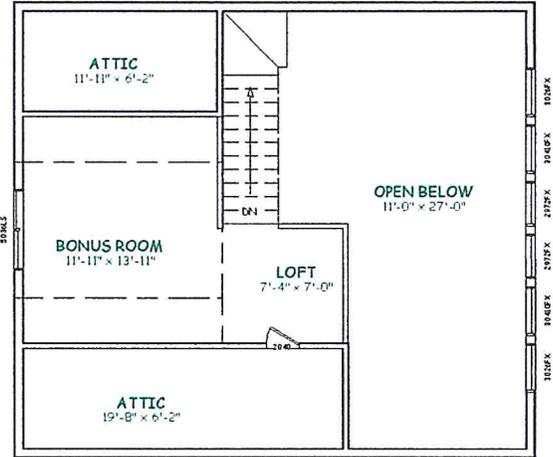


SECOND FLOOR PLAN

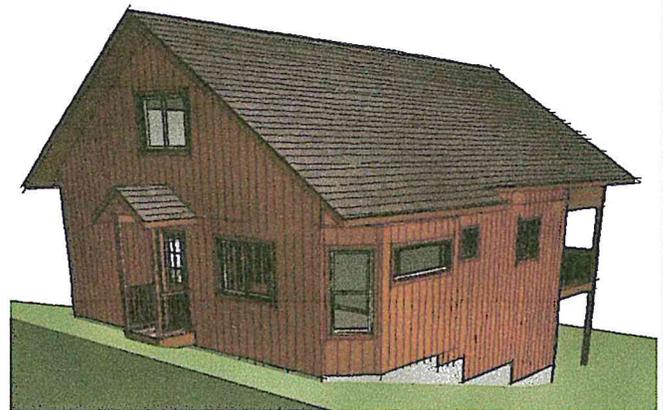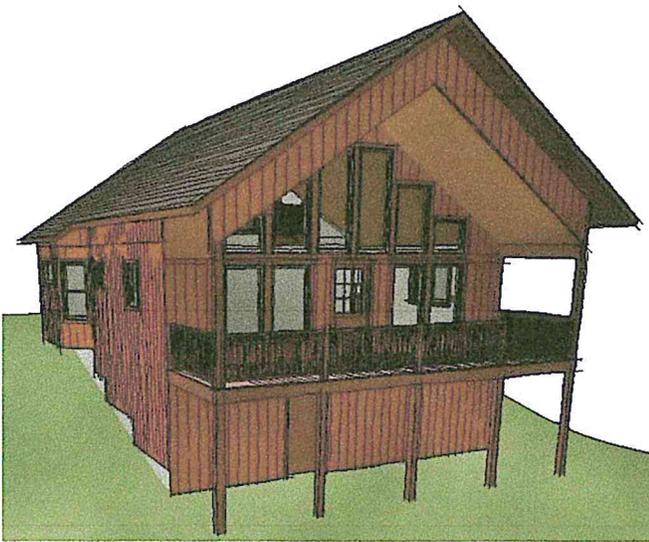


THE CASCADE 3 Bdrm, 2 Bath
 Living Area 1157 sq ft
 Deck 237 sq ft


MONTGOMERY BUILDING DESIGN LLC
 www.montgomerybuildingdesignllc.com
 509-674-5194

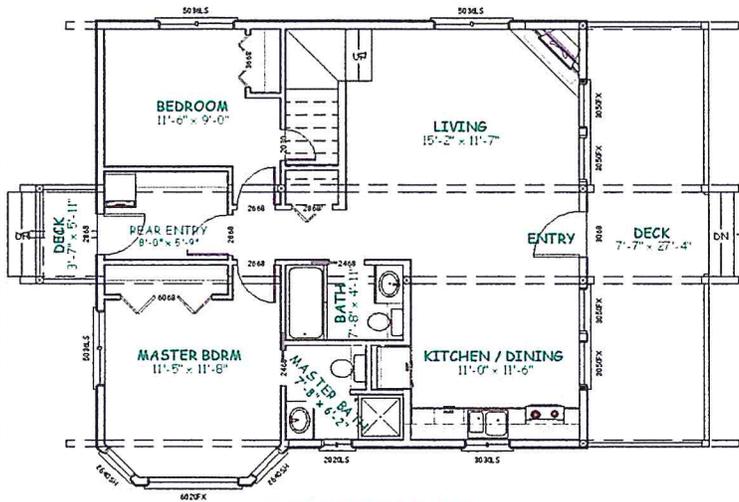

MAIN FLOOR PLAN




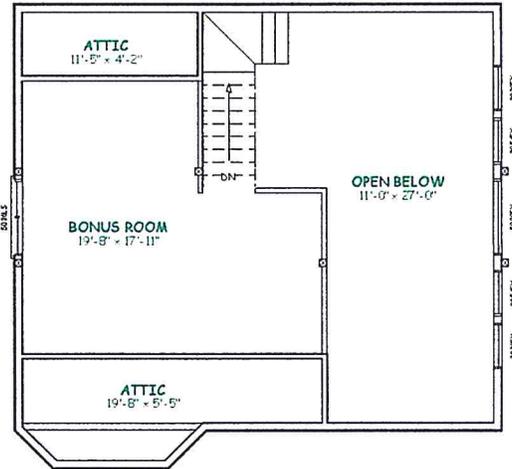


SECOND FLOOR PLAN

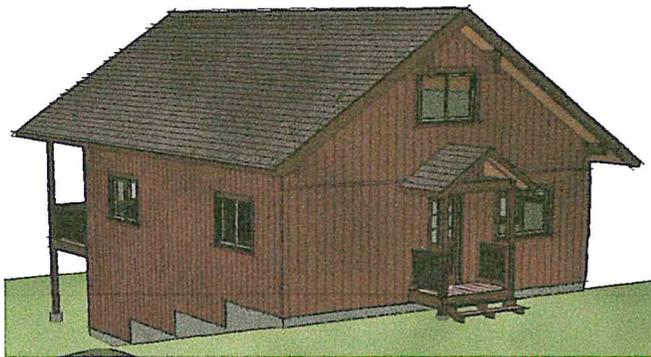





EDELWEISS 3 Bdrm, 2 Bath
 Living Area 1232 sq ft
 Deck 251 sq ft

MONTGOMERY BUILDING DESIGN LLC
 www.montgomerybuildingdesignllc.com
 509-674-5194

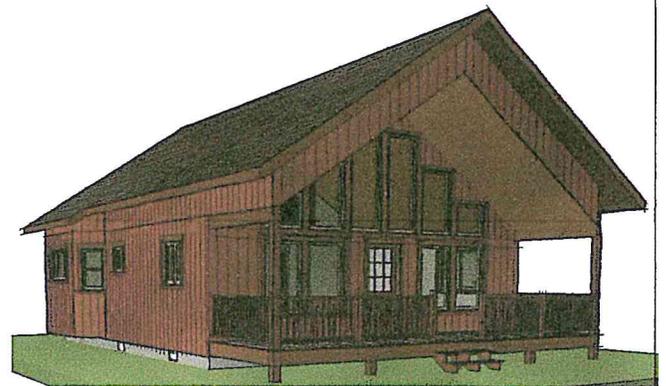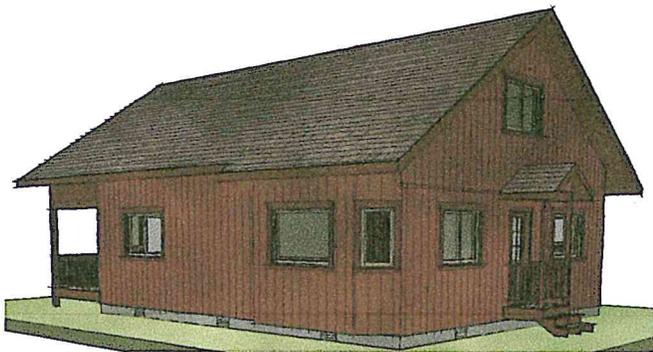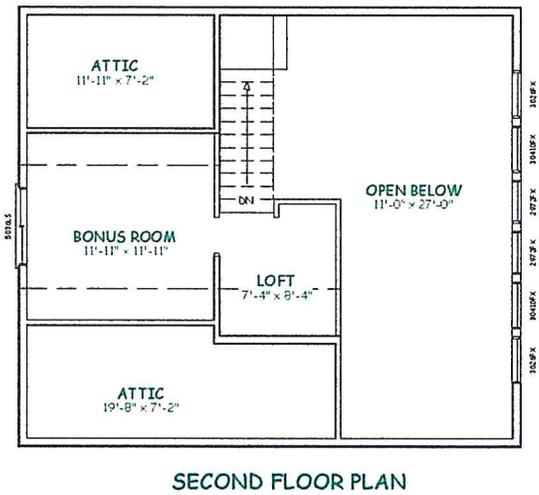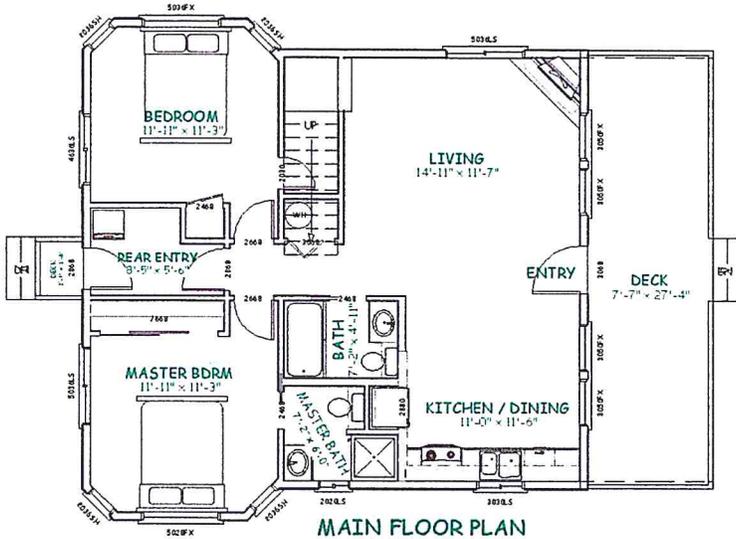





SUNRISE 3 Bdrm, 2 Bath
 Living Area 1159 sq ft
 Deck 236 sq ft

MONTGOMERY BUILDING DESIGN LLC
 www.montgomerybuildingdesignllc.com
 509-674-5194

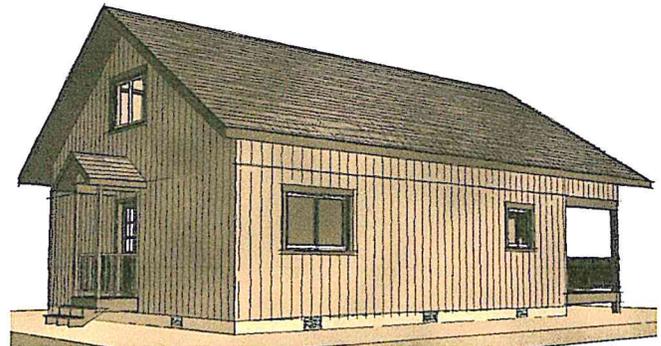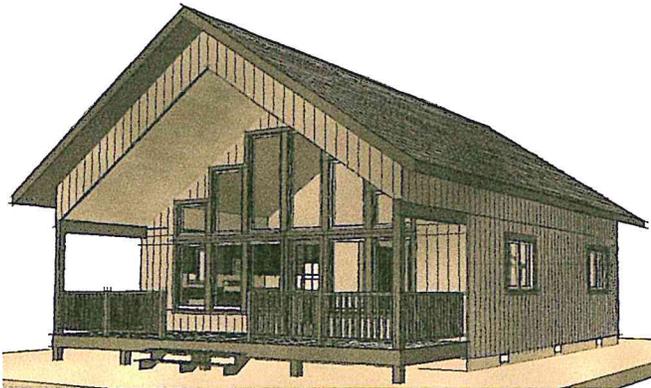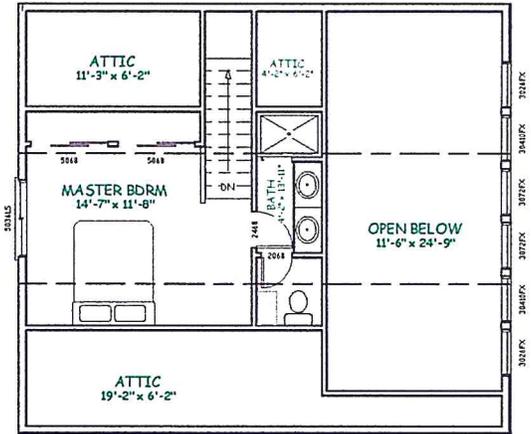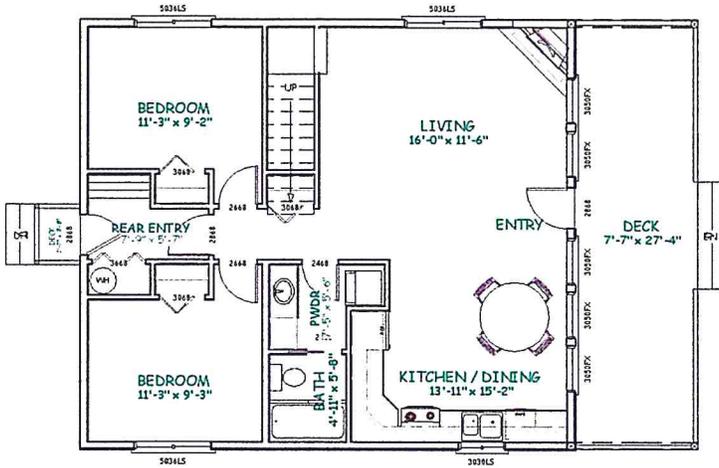


ALPINE 3 Bdrm, 2 Bath
 Living Area 1159 sq ft
 Deck 236 sq ft

MONTGOMERY BUILDING DESIGN LLC
 www.montgomerybuildingdesignllc.com
 509-674-5194

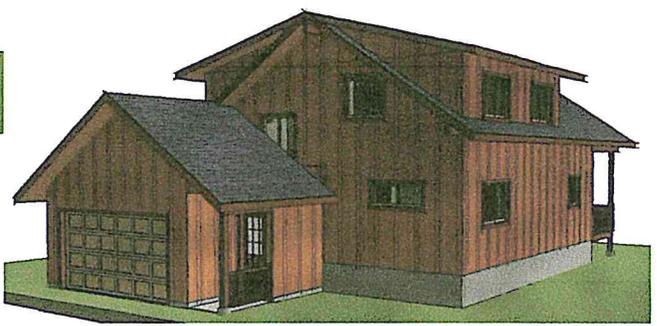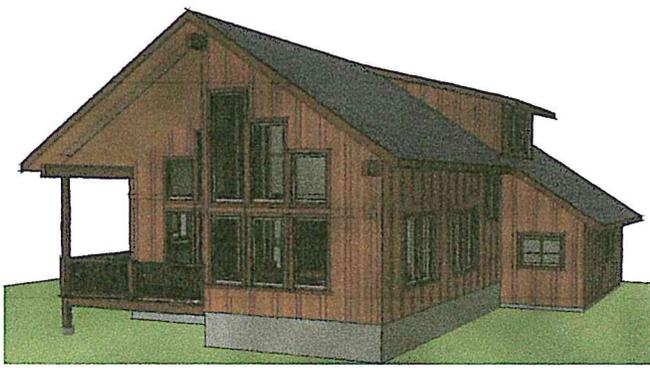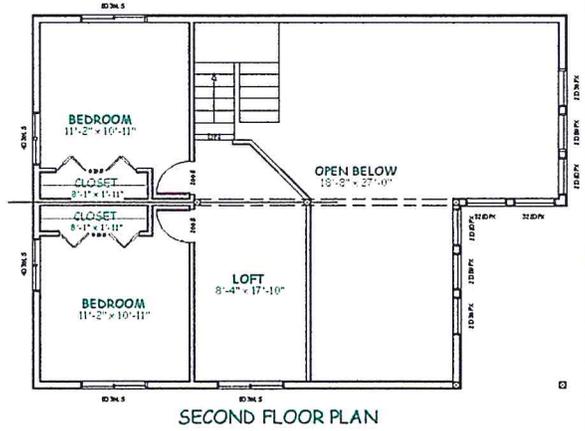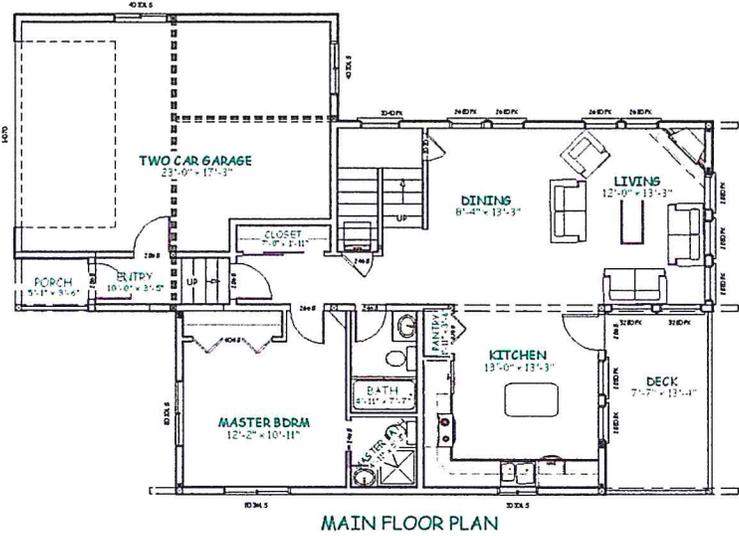


CHICKAMIN 3 Bdrm, 2 Bath
 Living Area 1434 sq ft
 Deck 132 sq ft


MONTGOMERY BUILDING DESIGN LLC
 www.montgomerybuildingdesignllc.com
 509-674-5194

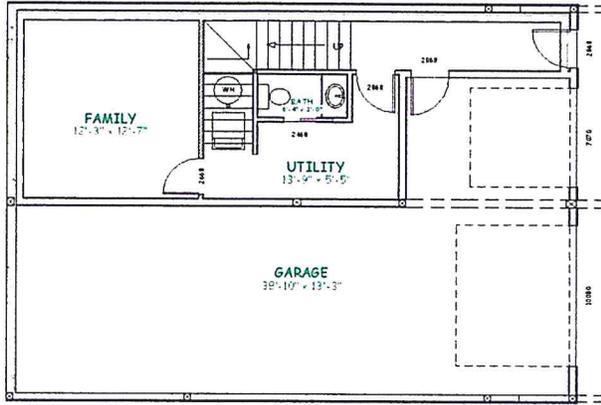

LOWER FLOOR PLAN

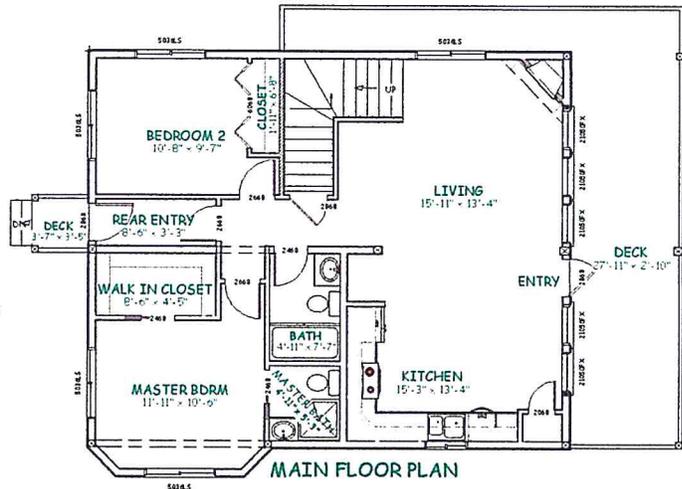

MAIN FLOOR PLAN

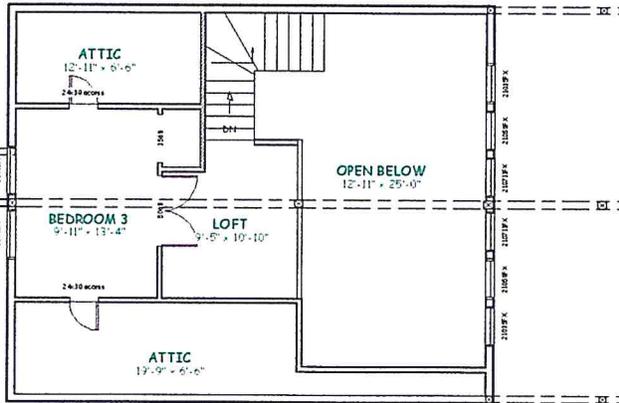


UPPER FLOOR PLAN




BONANZA 3 Bdrm, 2 Bath
 Living Area 1695 sq ft
 Deck 334 sq ft



MONTGOMERY BUILDING DESIGN LLC
 www.montgomerybuildingdesignllc.com
 509-674-5194

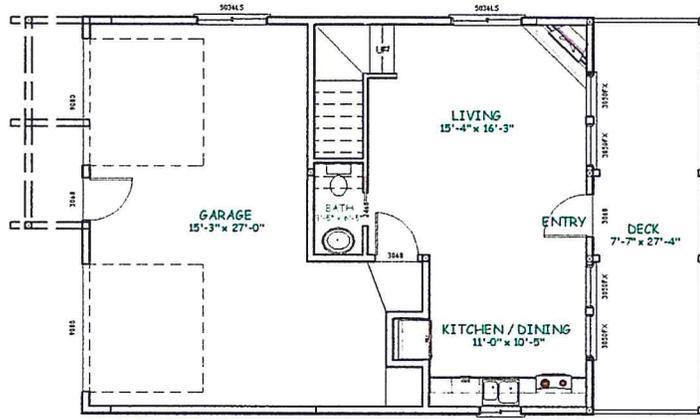

MAIN FLOOR PLAN




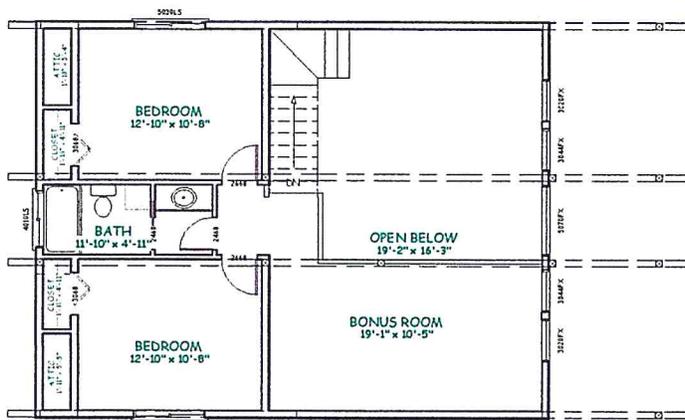


SECOND FLOOR PLAN

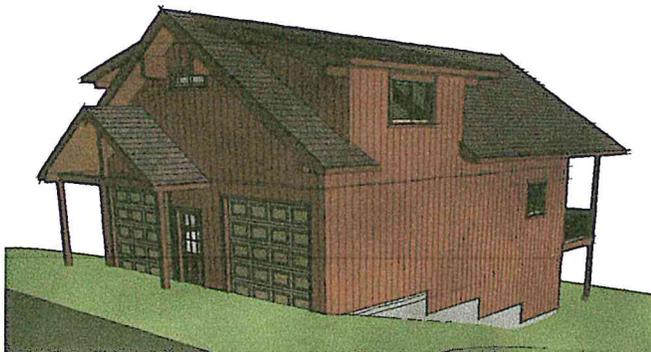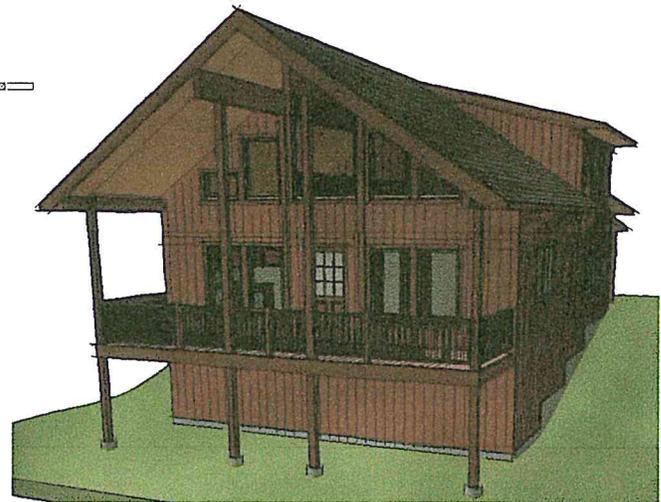


DODGE CABIN 3 Bdrm, 2 Bath
 Living Area 1154 sq ft
 Deck 224 sq ft

MONTGOMERY BUILDING DESIGN LLC
 www.montgomerybuildingdesignllc.com
 509-674-5194

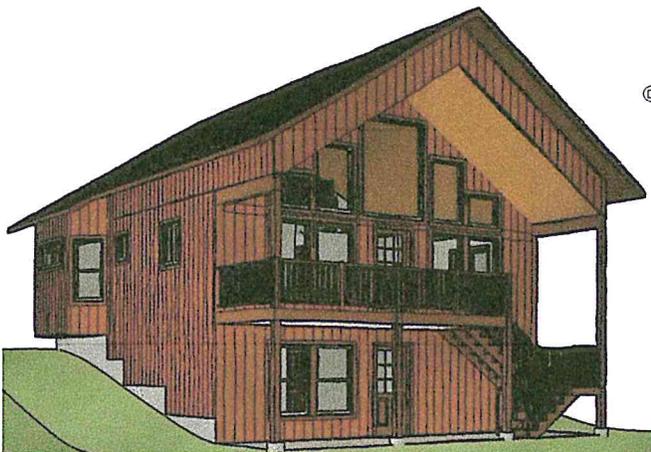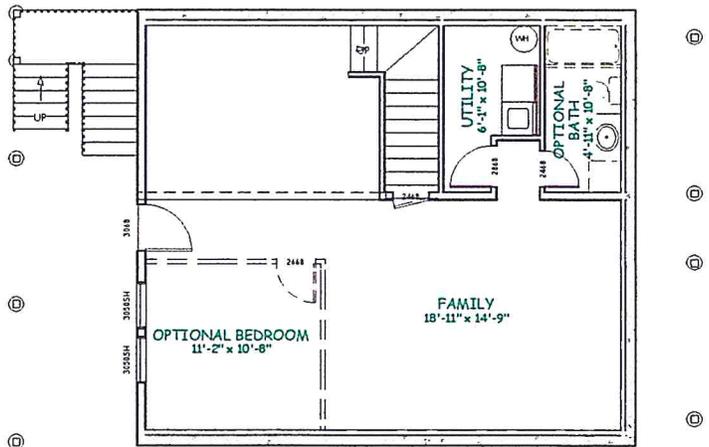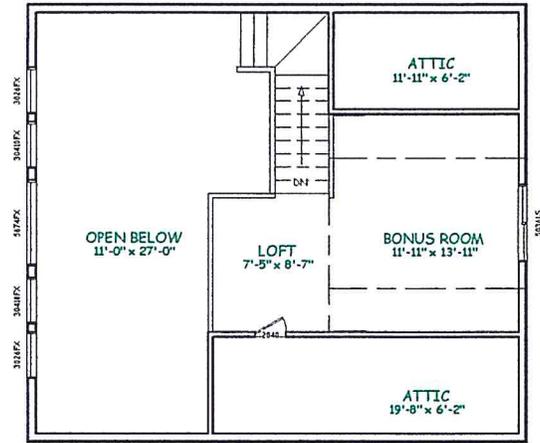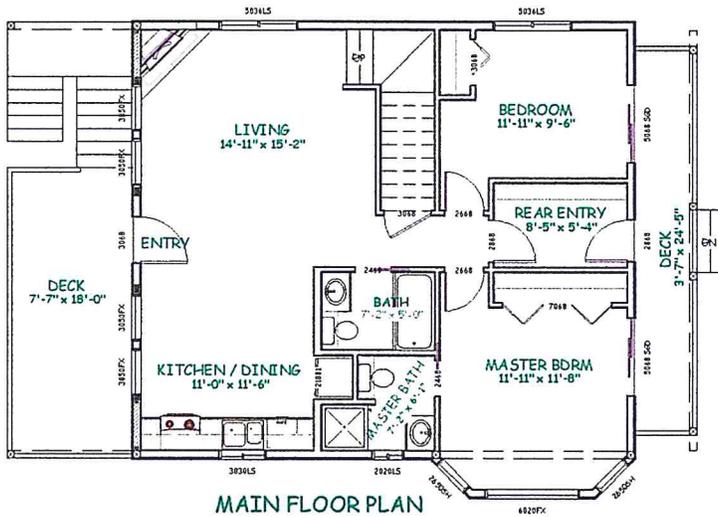


MEISTER CABIN 3 Bdrm, 3 Bath
 Living Area 2316 sq ft
 Deck 251 sq ft

MONTGOMERY BUILDING DESIGN LLC
 www.montgomerybuildingdesignllc.com
 509-674-5194

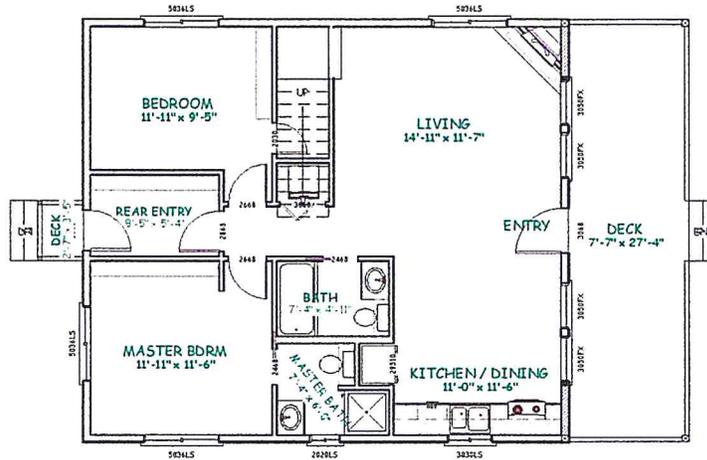

MAIN FLOOR PLAN

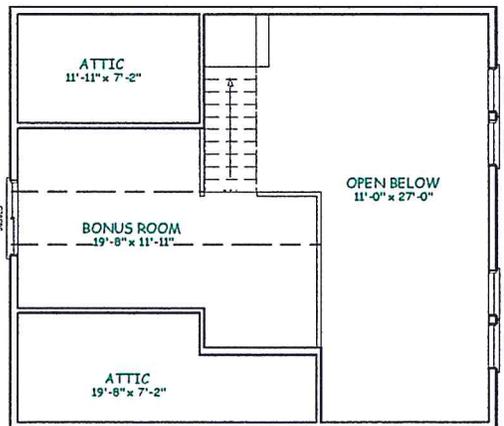

SECOND FLOOR PLAN




RAMPART CABIN 2 or 3 Bdrm, 2 Bath


Living Area 1129 sq ft

Deck 236 sq ft

MONTGOMERY BUILDING DESIGN LLC
 www.montgomerybuildingdesignllc.com
 509-674-5194

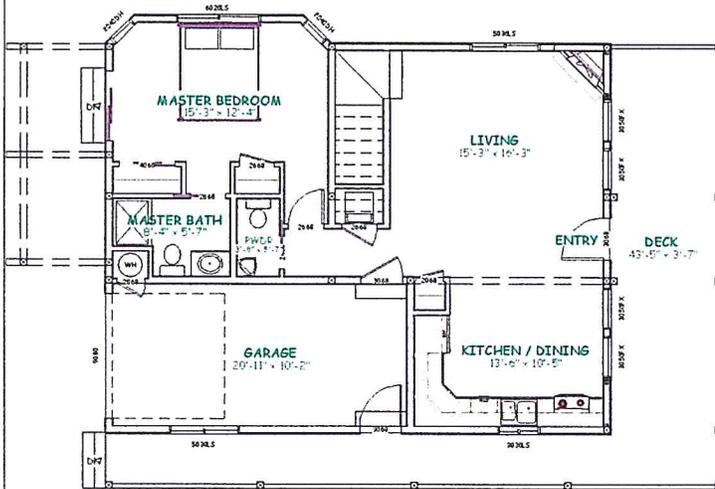

MAIN FLOOR PLAN

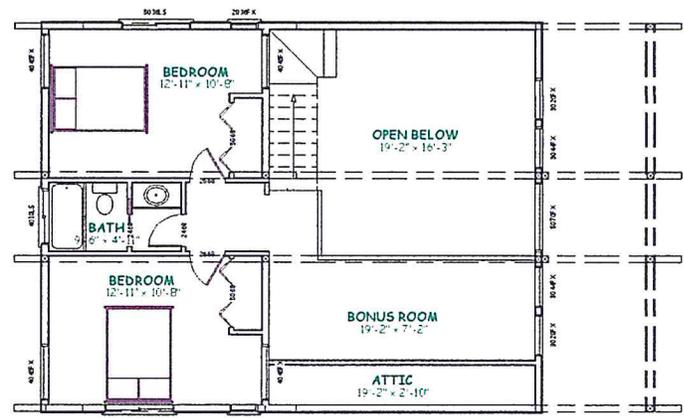


UPPER FLOOR PLAN


THE THUNDERBIRD 3 Bdrm, 2.5 Bath

Living Area 1427 sq ft
 Deck 402 sq ft
 Garage 231 sq ft

MONTGOMERY BUILDING DESIGN LLC
 www.montgomerybuildingdesignllc.com
 509-674-5194

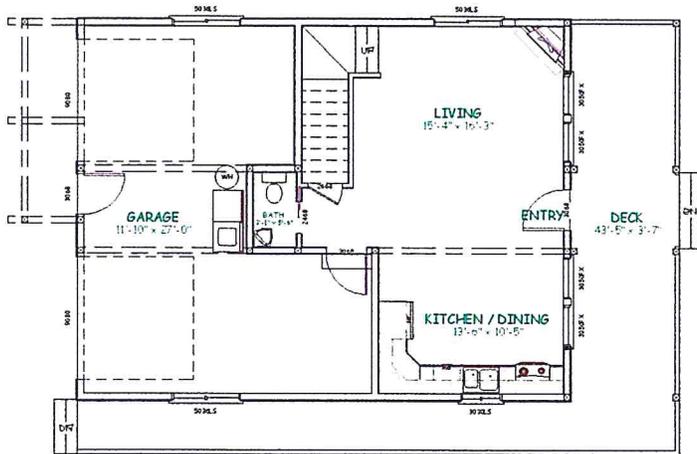

MAIN FLOOR PLAN

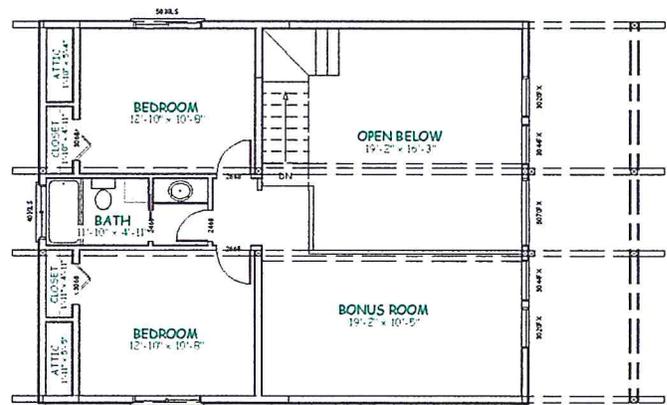

UPPER FLOOR PLAN





PACIFIC CABIN 3 Bdrm, 1.5 Bath

Living Area 1149 sq ft

Deck 402 sq ft


Garage 482 sq ft

MONTGOMERY BUILDING DESIGN LLC
 www.montgomerybuildingdesignllc.com
 509-674-5194

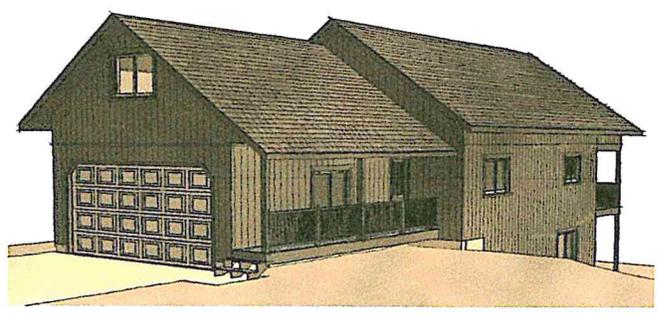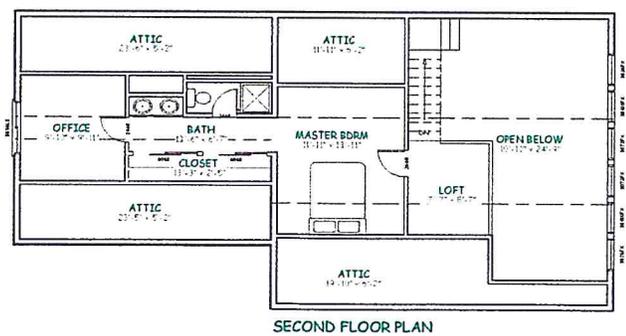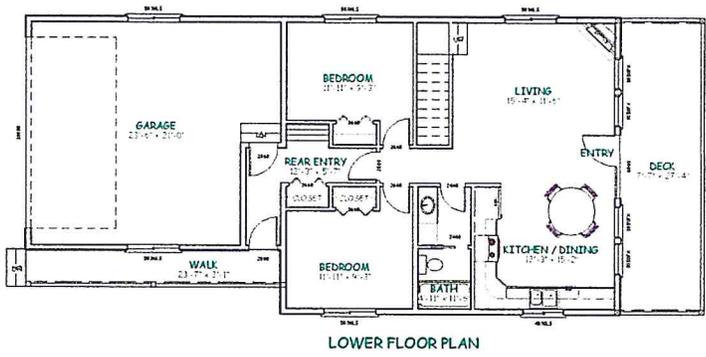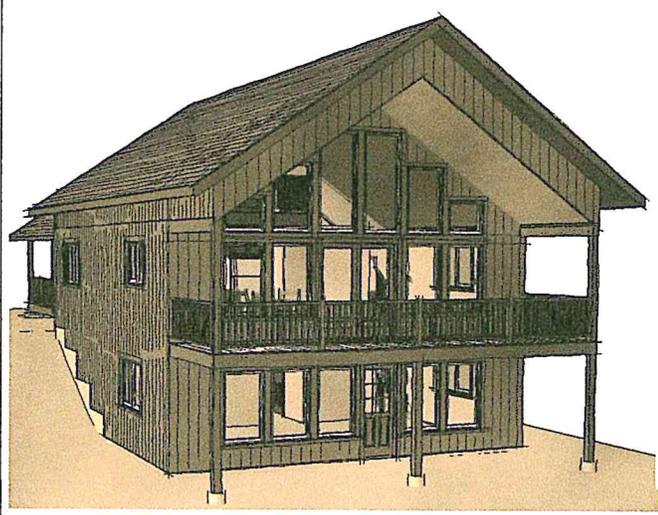


SESSEL CABIN 3 Bdrm, 2 Bath
 Living Area 1410 sq ft
 Deck 308 sq ft
 Garage 490 sq ft


MONTGOMERY BUILDING DESIGN LLC
 www.montgomerybuildingdesignllc.com
 509-674-5194

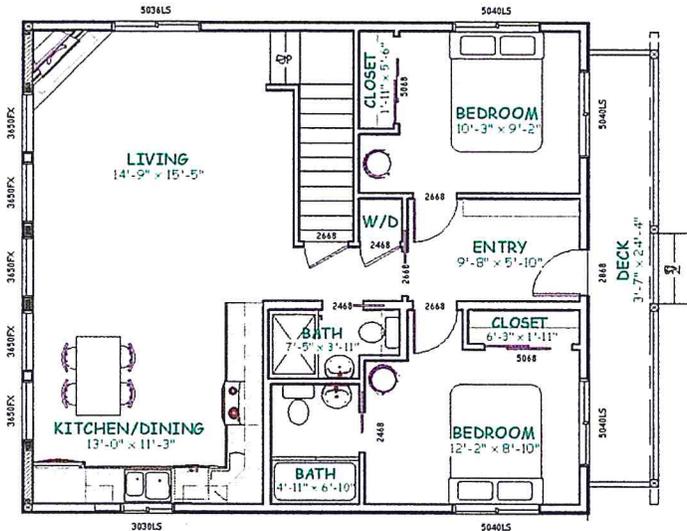

MAIN FLOOR PLAN

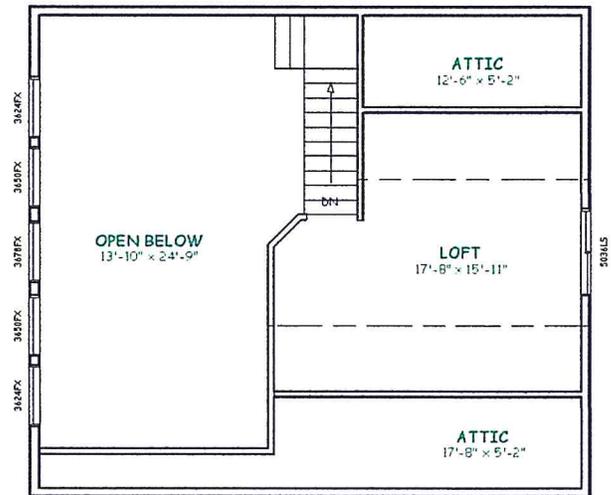

SECOND FLOOR PLAN

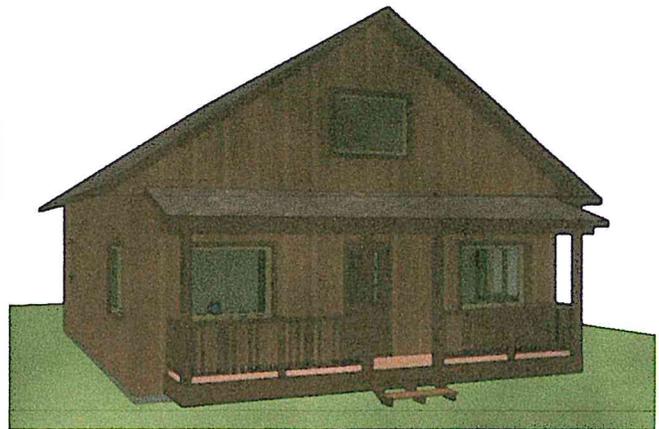

COAL CREEK CABIN 3 Bdrm, 2 Bath
 Living Area 1159 sq ft
 Deck 101 sq ft