

SIGN

PINES

PINES

PINES

PINES

PINES

PINES

PINES

PINES

PINES

PINES

PINES

PINES

PINES

PINES

SIGN

DECORATIVE 42" POST & RAIL FENCE

AIRPORT ROAD

DECORATIVE 42" POST & RAIL FENCE

273.25'

SIGN

APPROXIMATELY 10 ADDITIONAL FEET TO EDGE OF BLACKTOP

KEY PAD

PROPOSED PHASE "1" STORAGE UNITS

PROPOSED PHASE "1" STORAGE UNITS

PROPOSED PHASE "2" STORAGE UNITS

PROPOSED PHASE "3" STORAGE UNITS

PROPOSED PHASE "2" STORAGE UNITS

FIRE EXTINGUISHER

FIRE EXTINGUISHER

FIRE EXTINGUISHER

FIRE EXTINGUISHER

FIRE EXTINGUISHER

FIRE EXTINGUISHER

FIRE EXTINGUISHER

FIRE EXTINGUISHER

FIRE EXTINGUISHER

FIRE EXTINGUISHER

CHIP SEAL

CHIP SEAL

CHIP SEAL

CHIP SEAL

CHIP SEAL

CHIP SEAL

12' GATE

24' GATE

72" BLACK CHAIN LINK FENCE W/ SECURITY WIRE

24' GATE


72" BLACK CHAIN LINK FENCE W/ SECURITY WIRE

355.47'

453.38'

SITE PLAN
SCALE 1" = 10'

SITE PLAN
VIEW
2013-062

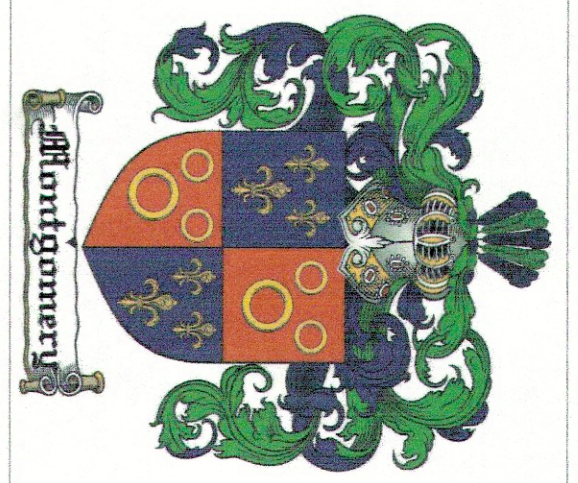


MONTGOMERY BUILDING DESIGN
PO BOX 237
SOUTH CLE ELUM
WASHINGTON 98943
d@montgomery@yahoo.com
509-674-5194
509-304-4265

ENGINEER OF RECORD
MAP #
20-15-36058-0003

BUTLER STORAGE SITE PLAN

SR970 CLE ELUM, WASHINGTON

www.montgomerybuildingdesign.com
ISSUED 10-24-2013
PURPOSE RE VIEW

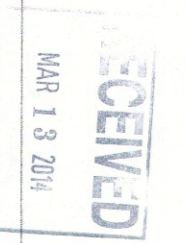

A1

COPYRIGHTED BY MONTGOMERY BUILDING DESIGN LLC. THIS DRAWING IS NOT TO BE USED TO CONSTRUCT MORE THAN ONE BUILDING AT THE SITE LISTED OR OTHERWISE WITHOUT WRITTEN PERMISSION FROM THE COPYRIGHT HOLDER.