


45/238

10/10/2023 03:50:07 PM V: 45 P: 238 202310100026
SURVEYING
PROGRAMS
C:\Users\j...
Page 1 of 1

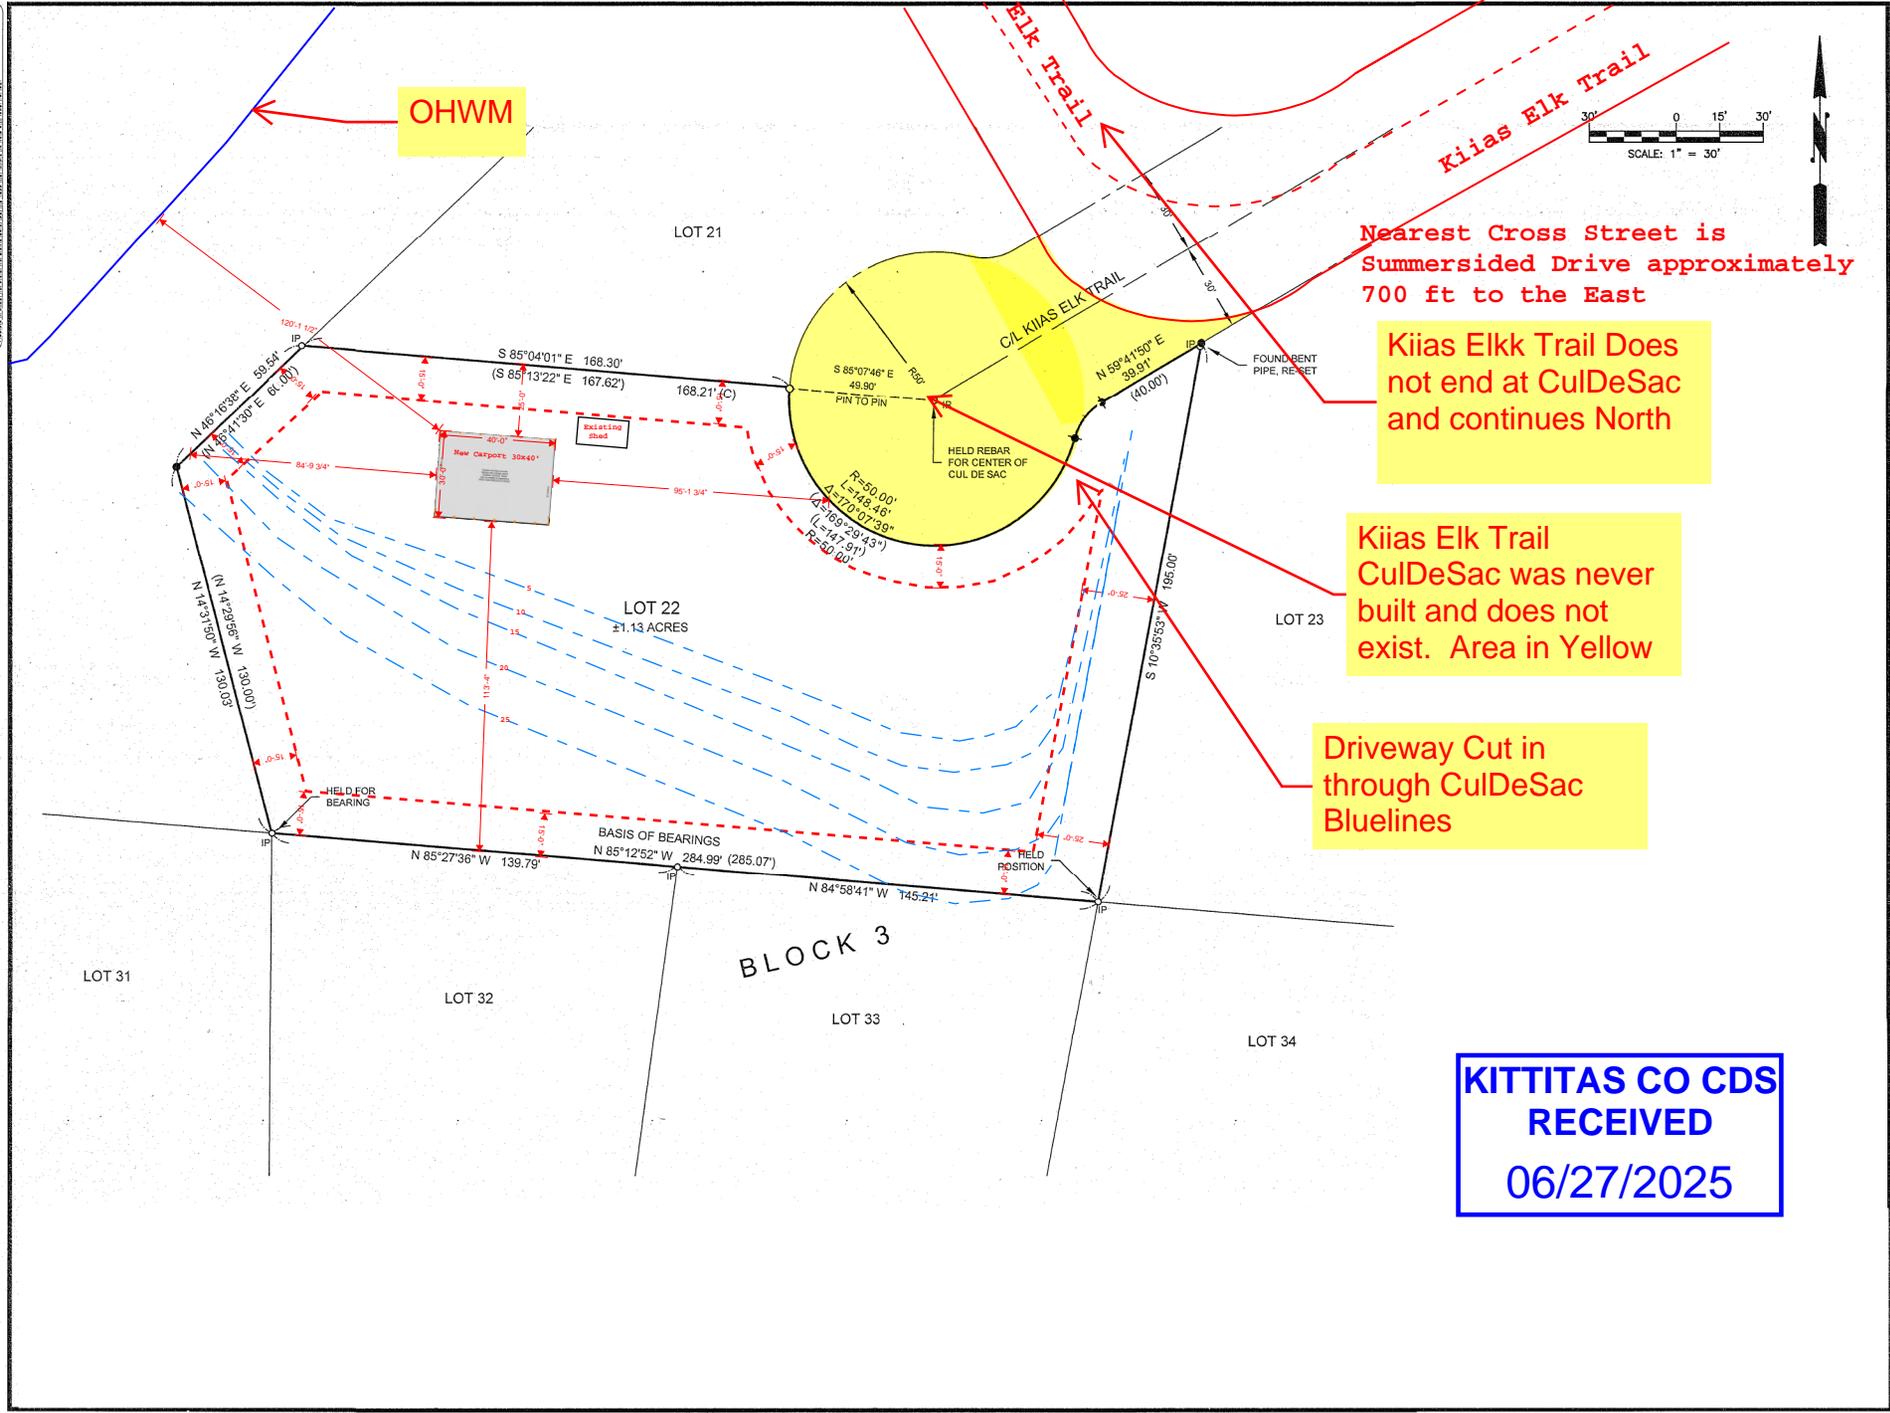

OHWM

Nearest Cross Street is Summersided Drive approximately 700 ft to the East

Kias Elkk Trail Does not end at CulDeSac and continues North

Kias Elk Trail CulDeSac was never built and does not exist. Area in Yellow

Driveway Cut in through CulDeSac Bluelines

KITTITAS CO CDS
RECEIVED
06/27/2025