


SCALE
 □ = 10 FT

FISH HATCHERY
 452 FT

* DRAIN FIELD
 OPTIONS -
 (MARK NELSON)
 3 LBS @ 65 FT
 4 LBS @ 48 FT

* TANK -
 5 FT OFF PROPERTY LINE

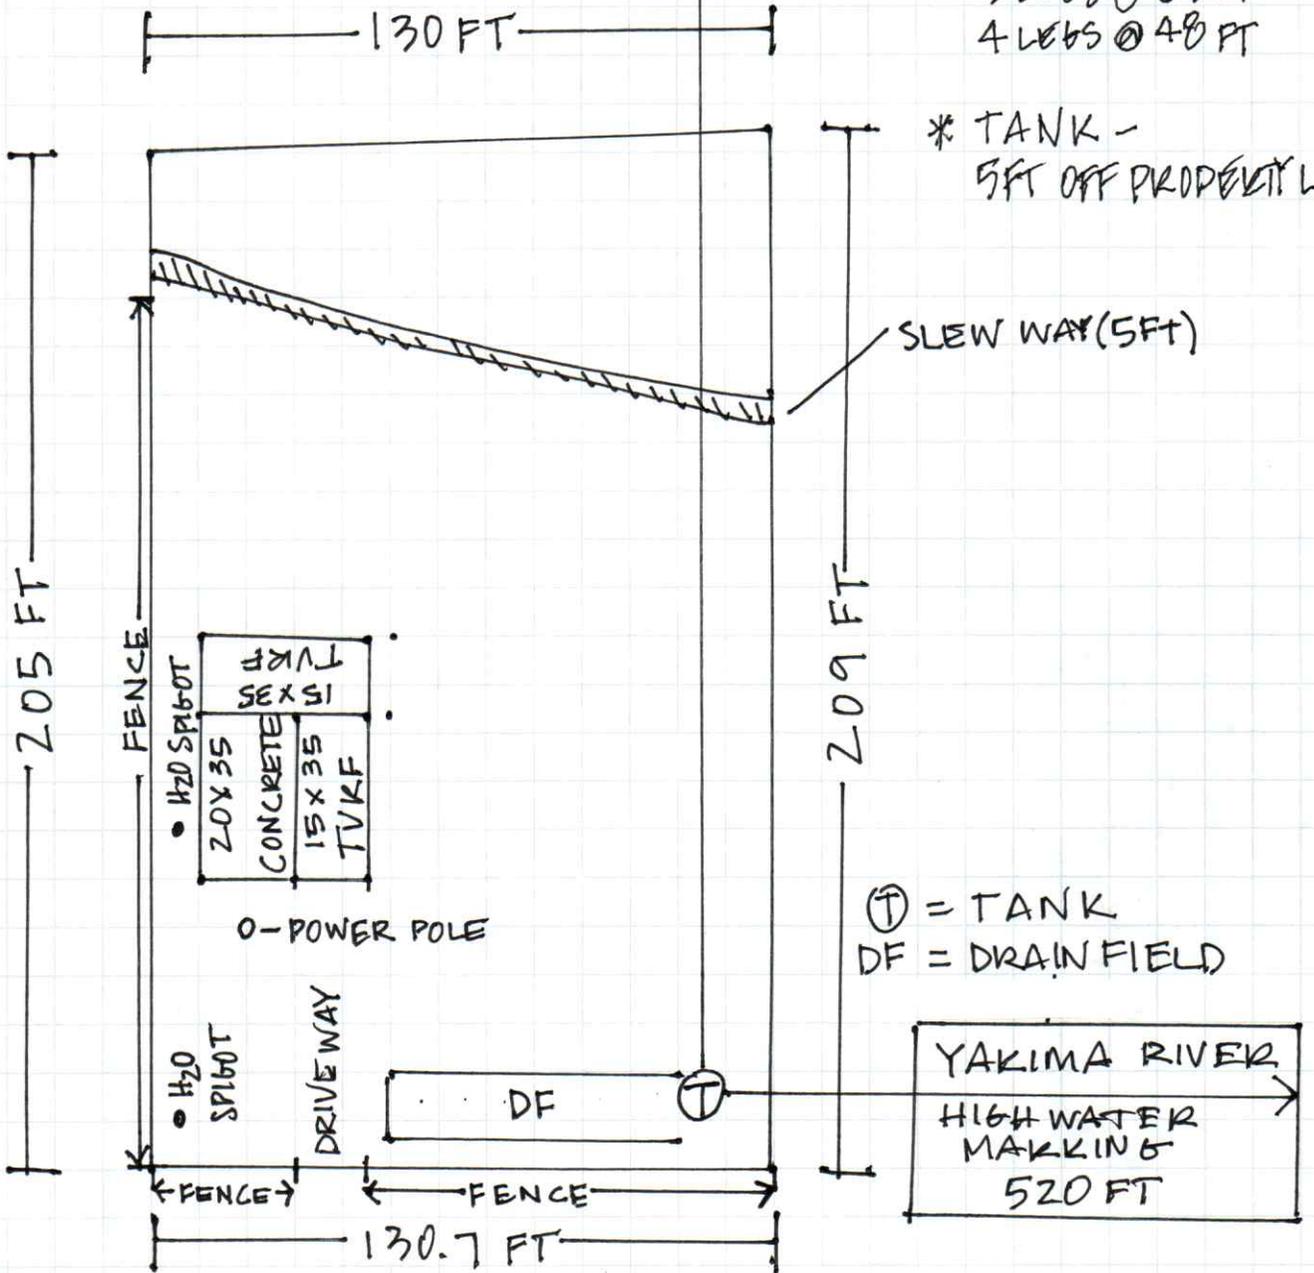

ERMINE LOOP

9/22/2025