



HENTRICHSEN
 Design, LLC
 www.hdesignllc.com
 (509) 260-0614
 house-plans@hotmail.com

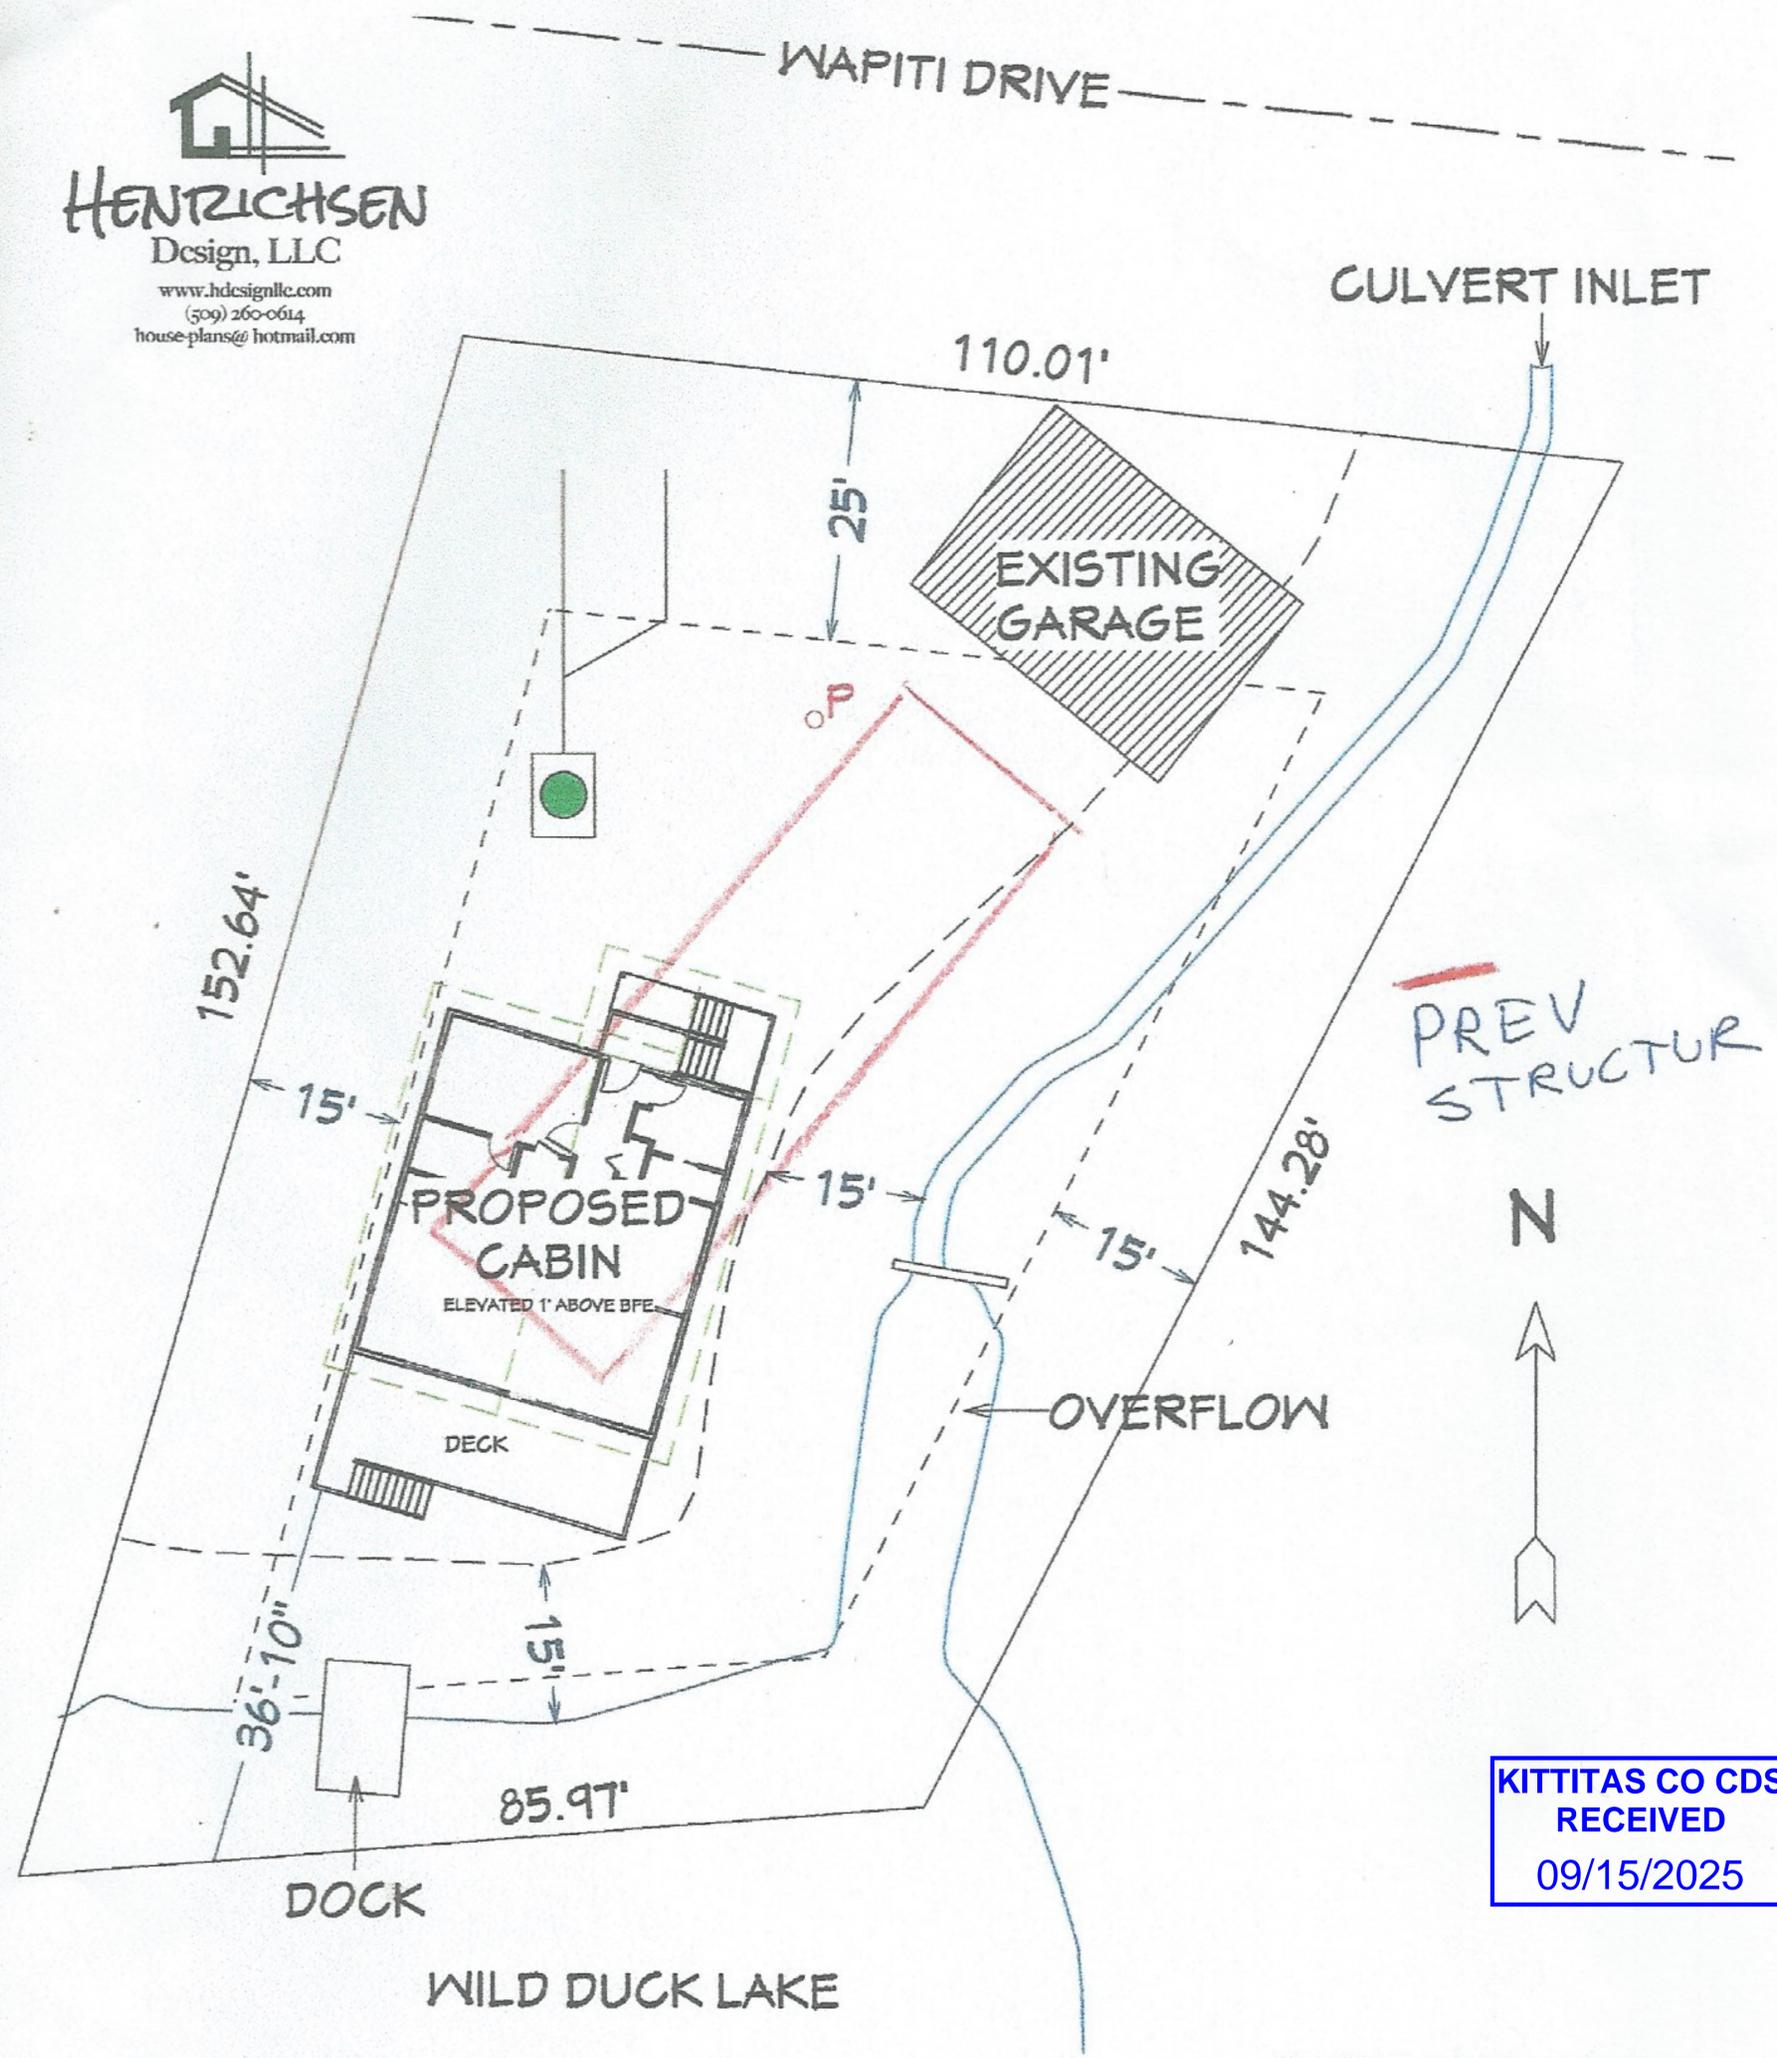

PREV STRUCTUR
 N


KITTITAS CO CDS
 RECEIVED
 09/15/2025

DAVID & JULIE THOMPSON
 650 WAPITI DRIVE
 CLE ELUM, WA
 509-260-0614