


RECEIVED
JAN 16 2026
Kittitas County CDS

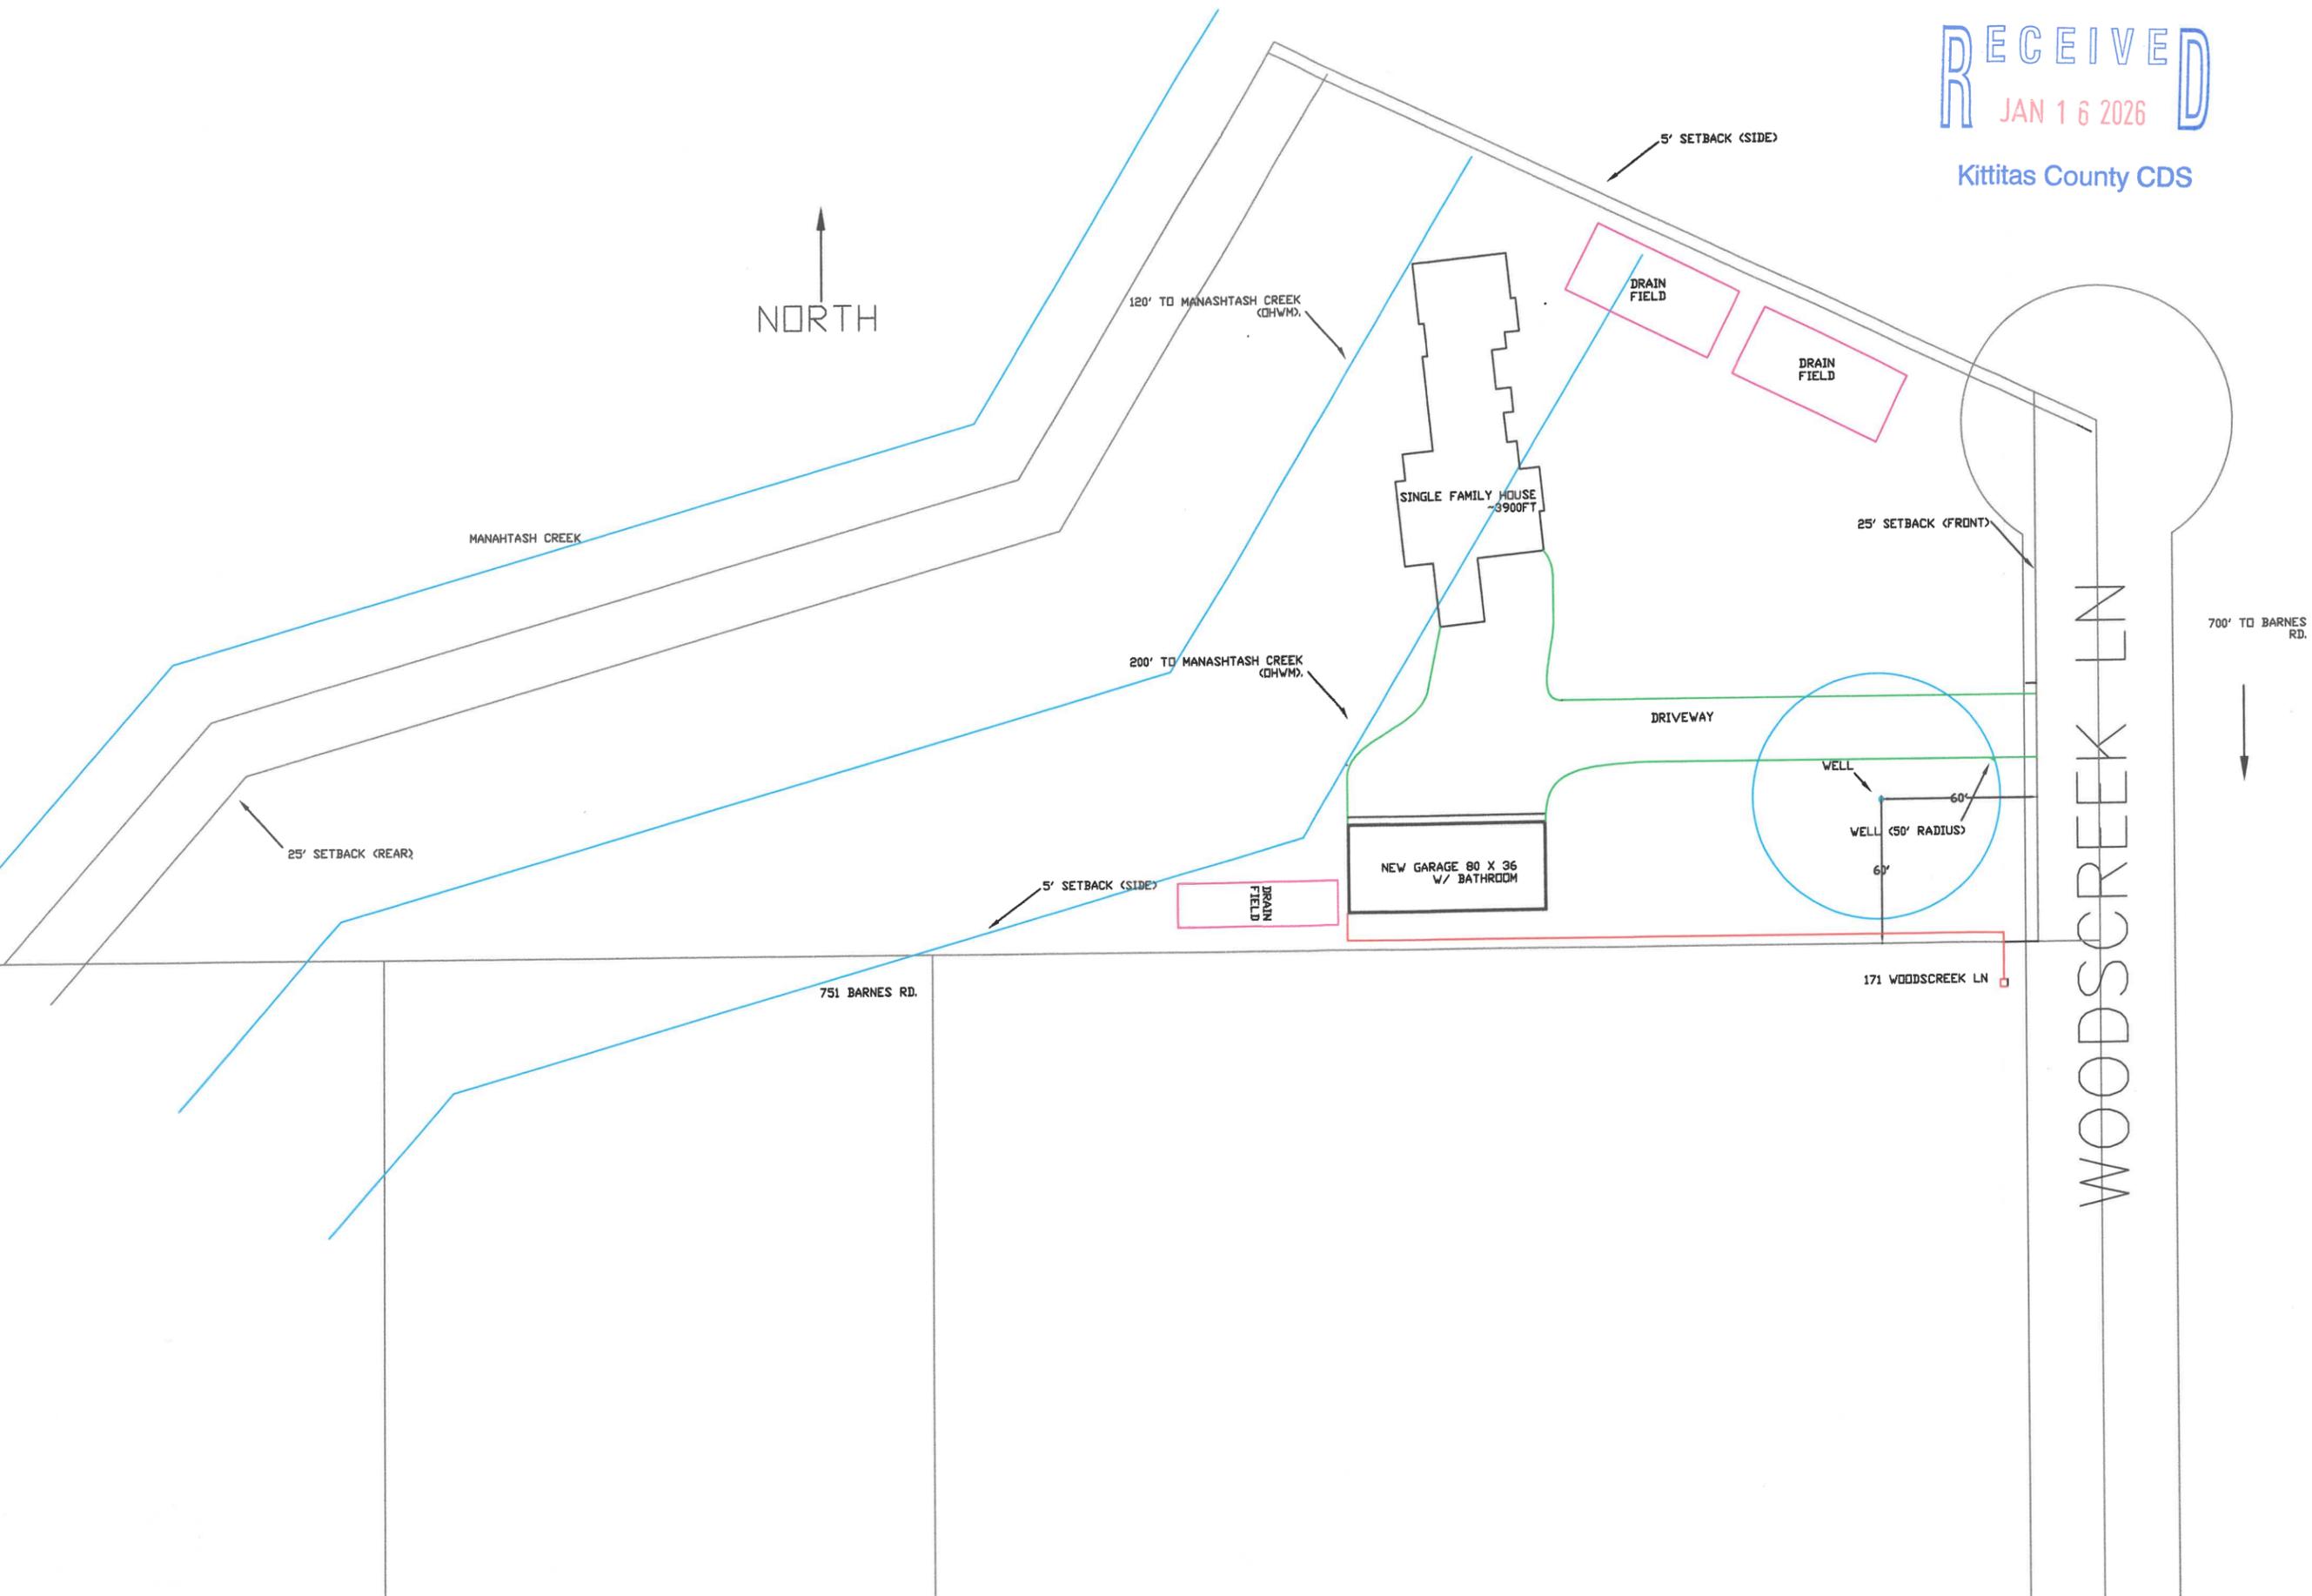

REV. 9'

ROGERS GARAGE
221 WOODSCREEK LANE
ELLENSBURG, WA 98926

DATE: 01/16/26

SCALE: 1"=75'

PAGE 1