
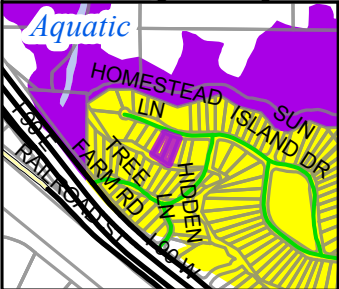


SX-26-00008 Roe

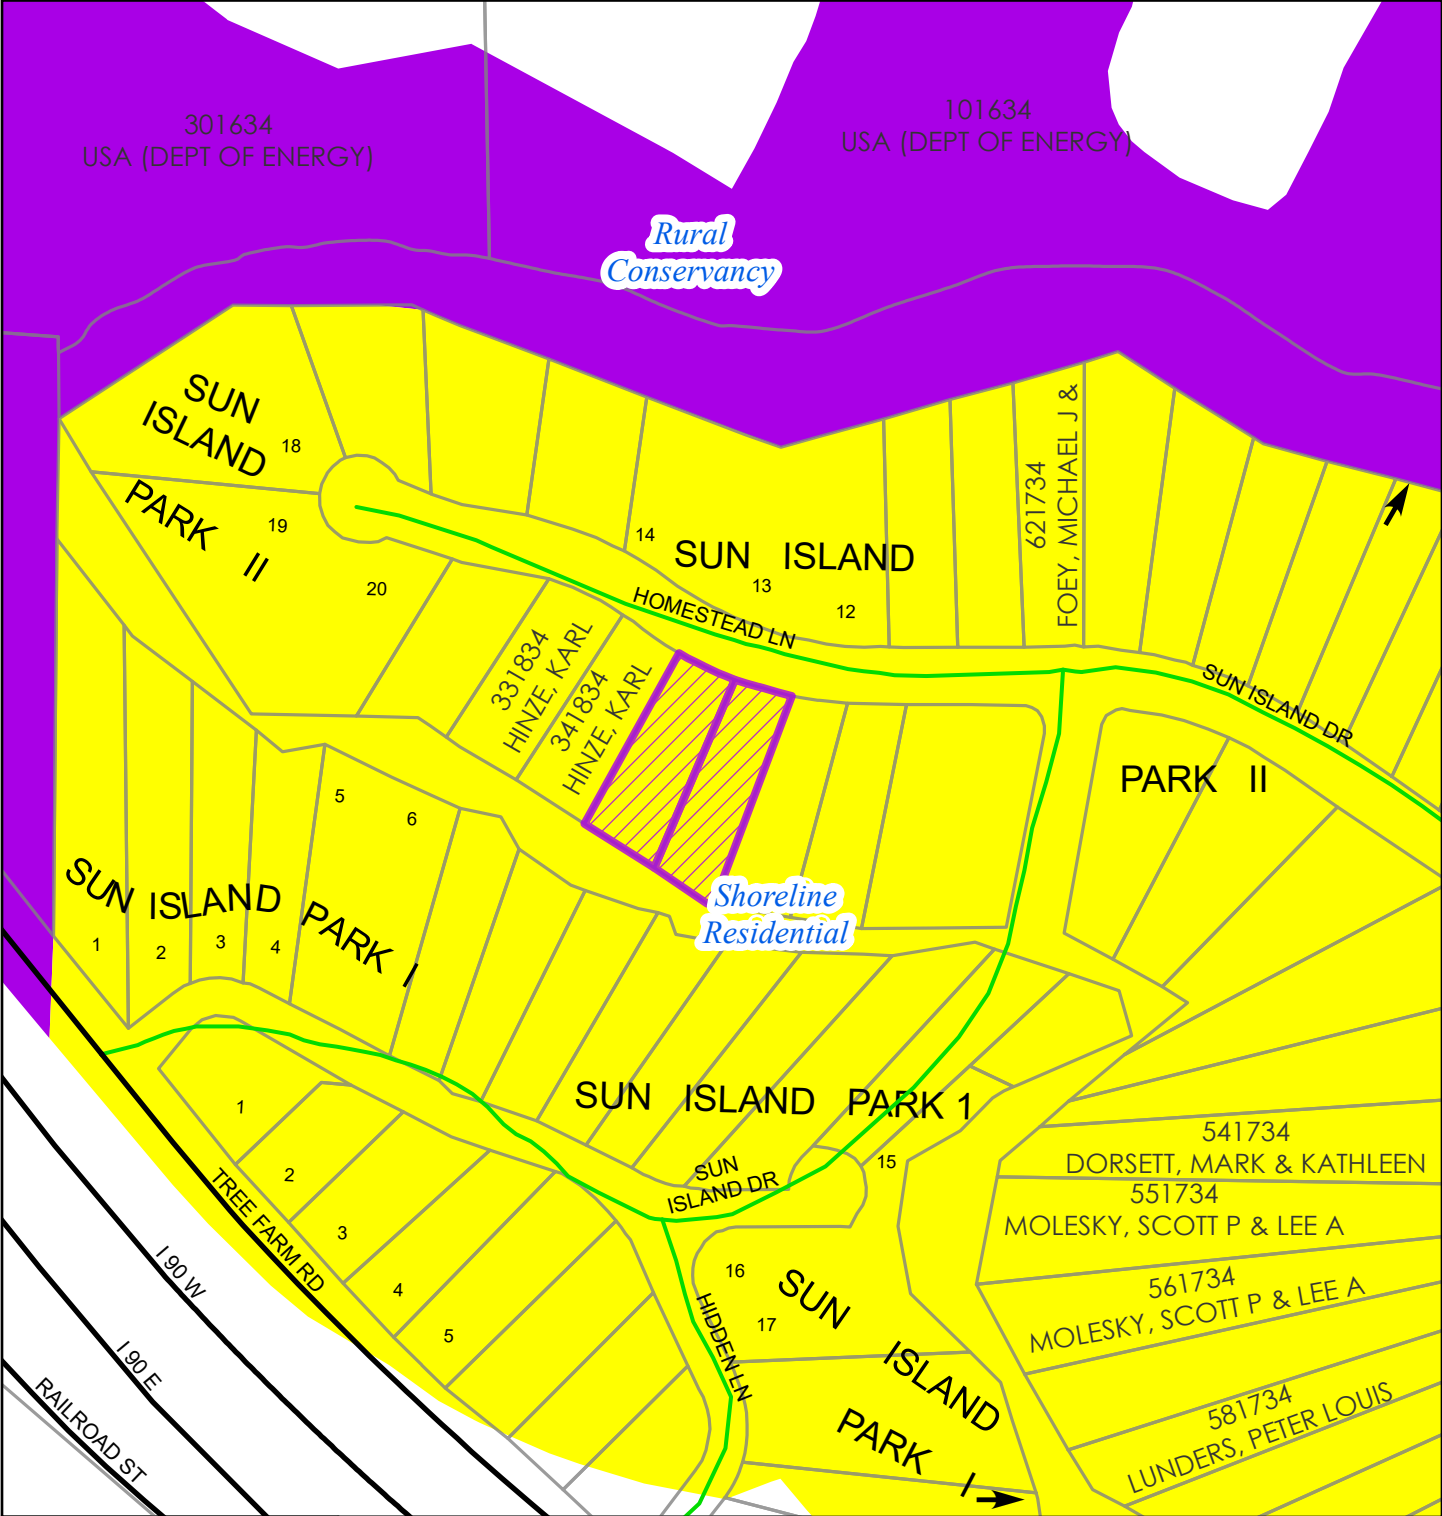

Shoreline

2026

Coordinate System: NAD 1983 StatePlane Washington South FIPS 4602 Feet

N

0 110 220 Feet

0 37.5 75 Meters