


SX-26-00010 Easton River LLC

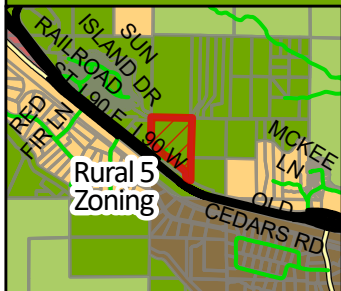

Zoning



2026

Coordinate System: NAD 1983 StatePlane Washington South FIPS 4602 Feet



0 445 890 Feet

0 155 310 Meters