


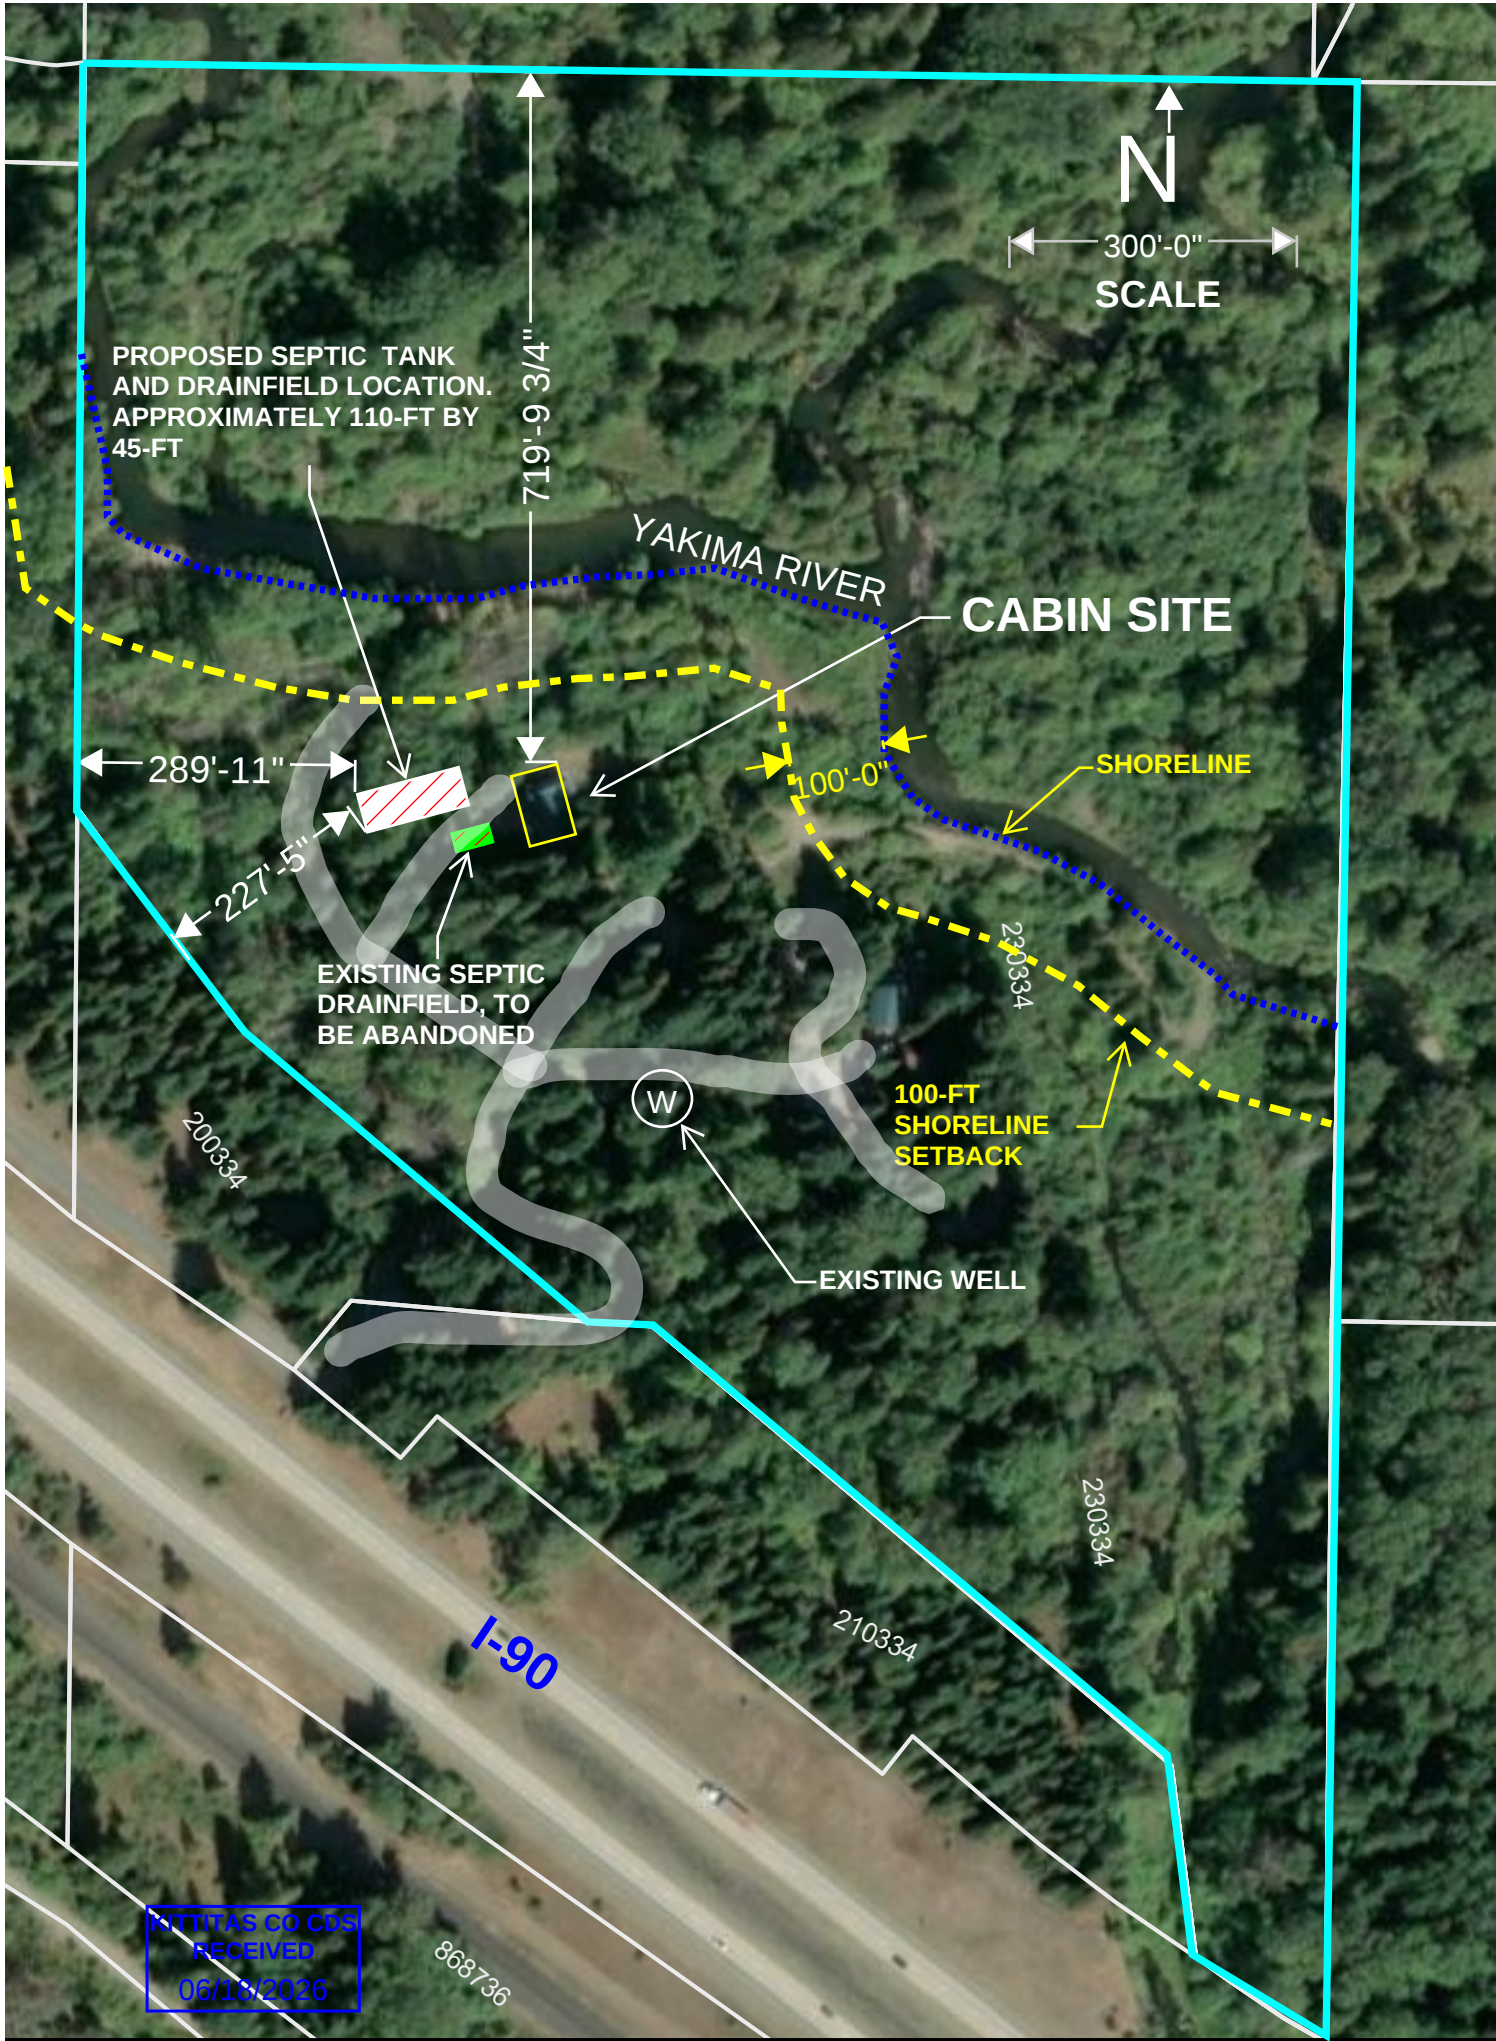

KITTITAS CO CDS
RECEIVED
06/18/2026