



SX-26-00013 Pearce

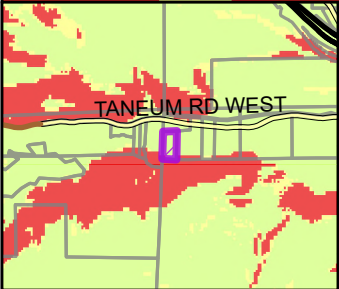

Hazardous Slope

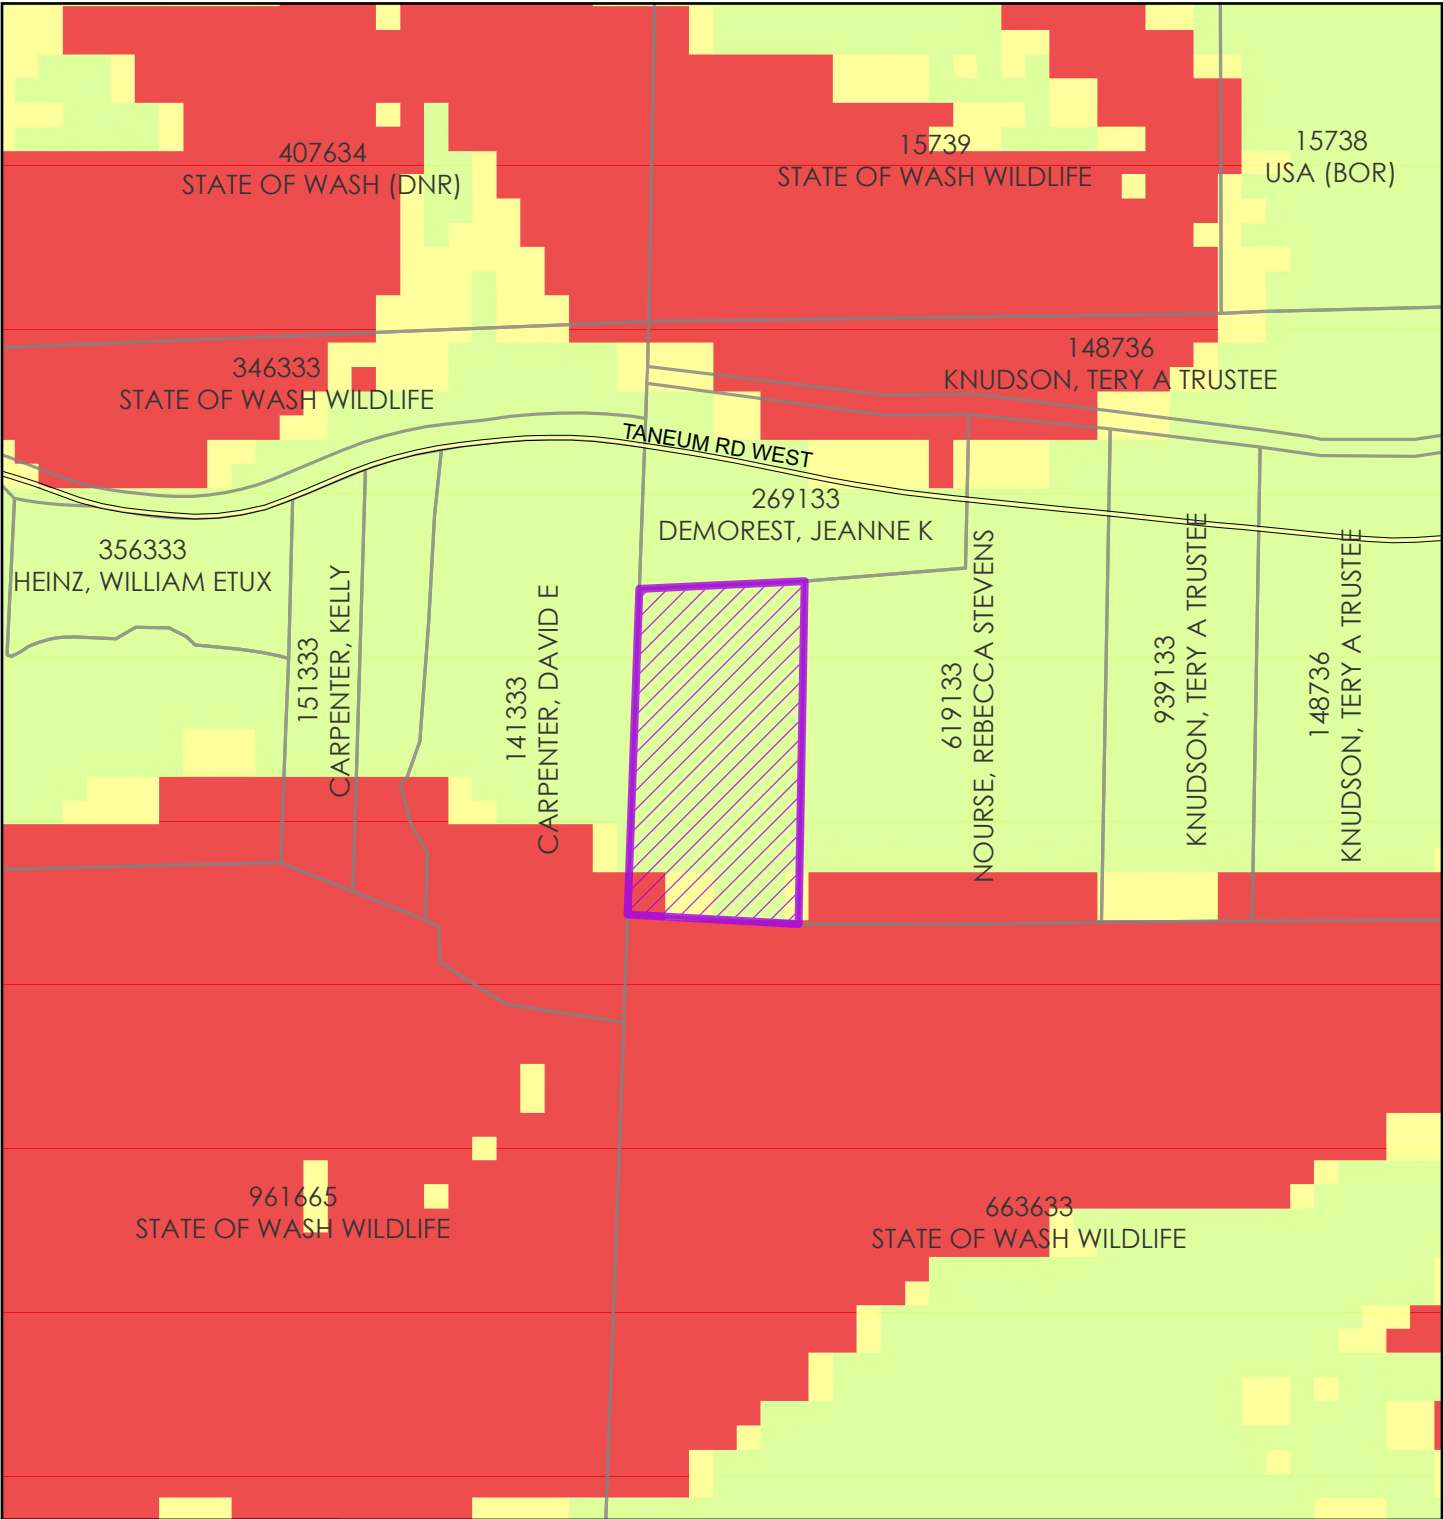

2026

Coordinate System: NAD 1983 StatePlane Washington South FIPS 4602 Feet



0 220 440 Feet

0 75 150 Meters