


SX-26-00013 Pearce

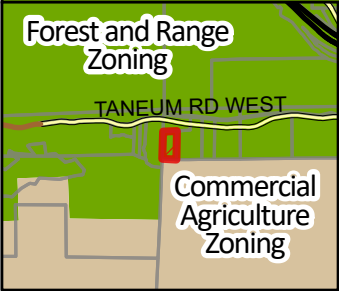

Zoning



2026

Coordinate System: NAD 1983 StatePlane Washington South FIPS 4602 Feet

