

1 inch = 30 ft




East Half of Lot 1, Elk Meadows Park No. 2  
Tax Parcel 640534

West Half of Lot 16,  
Lot B, Elk Meadows Park  
Tax Parcel 010534

KITTITAS CO CDS  
RECEIVED  
11/10/2025

Yakima River  
DMHM MARK

Yakima River

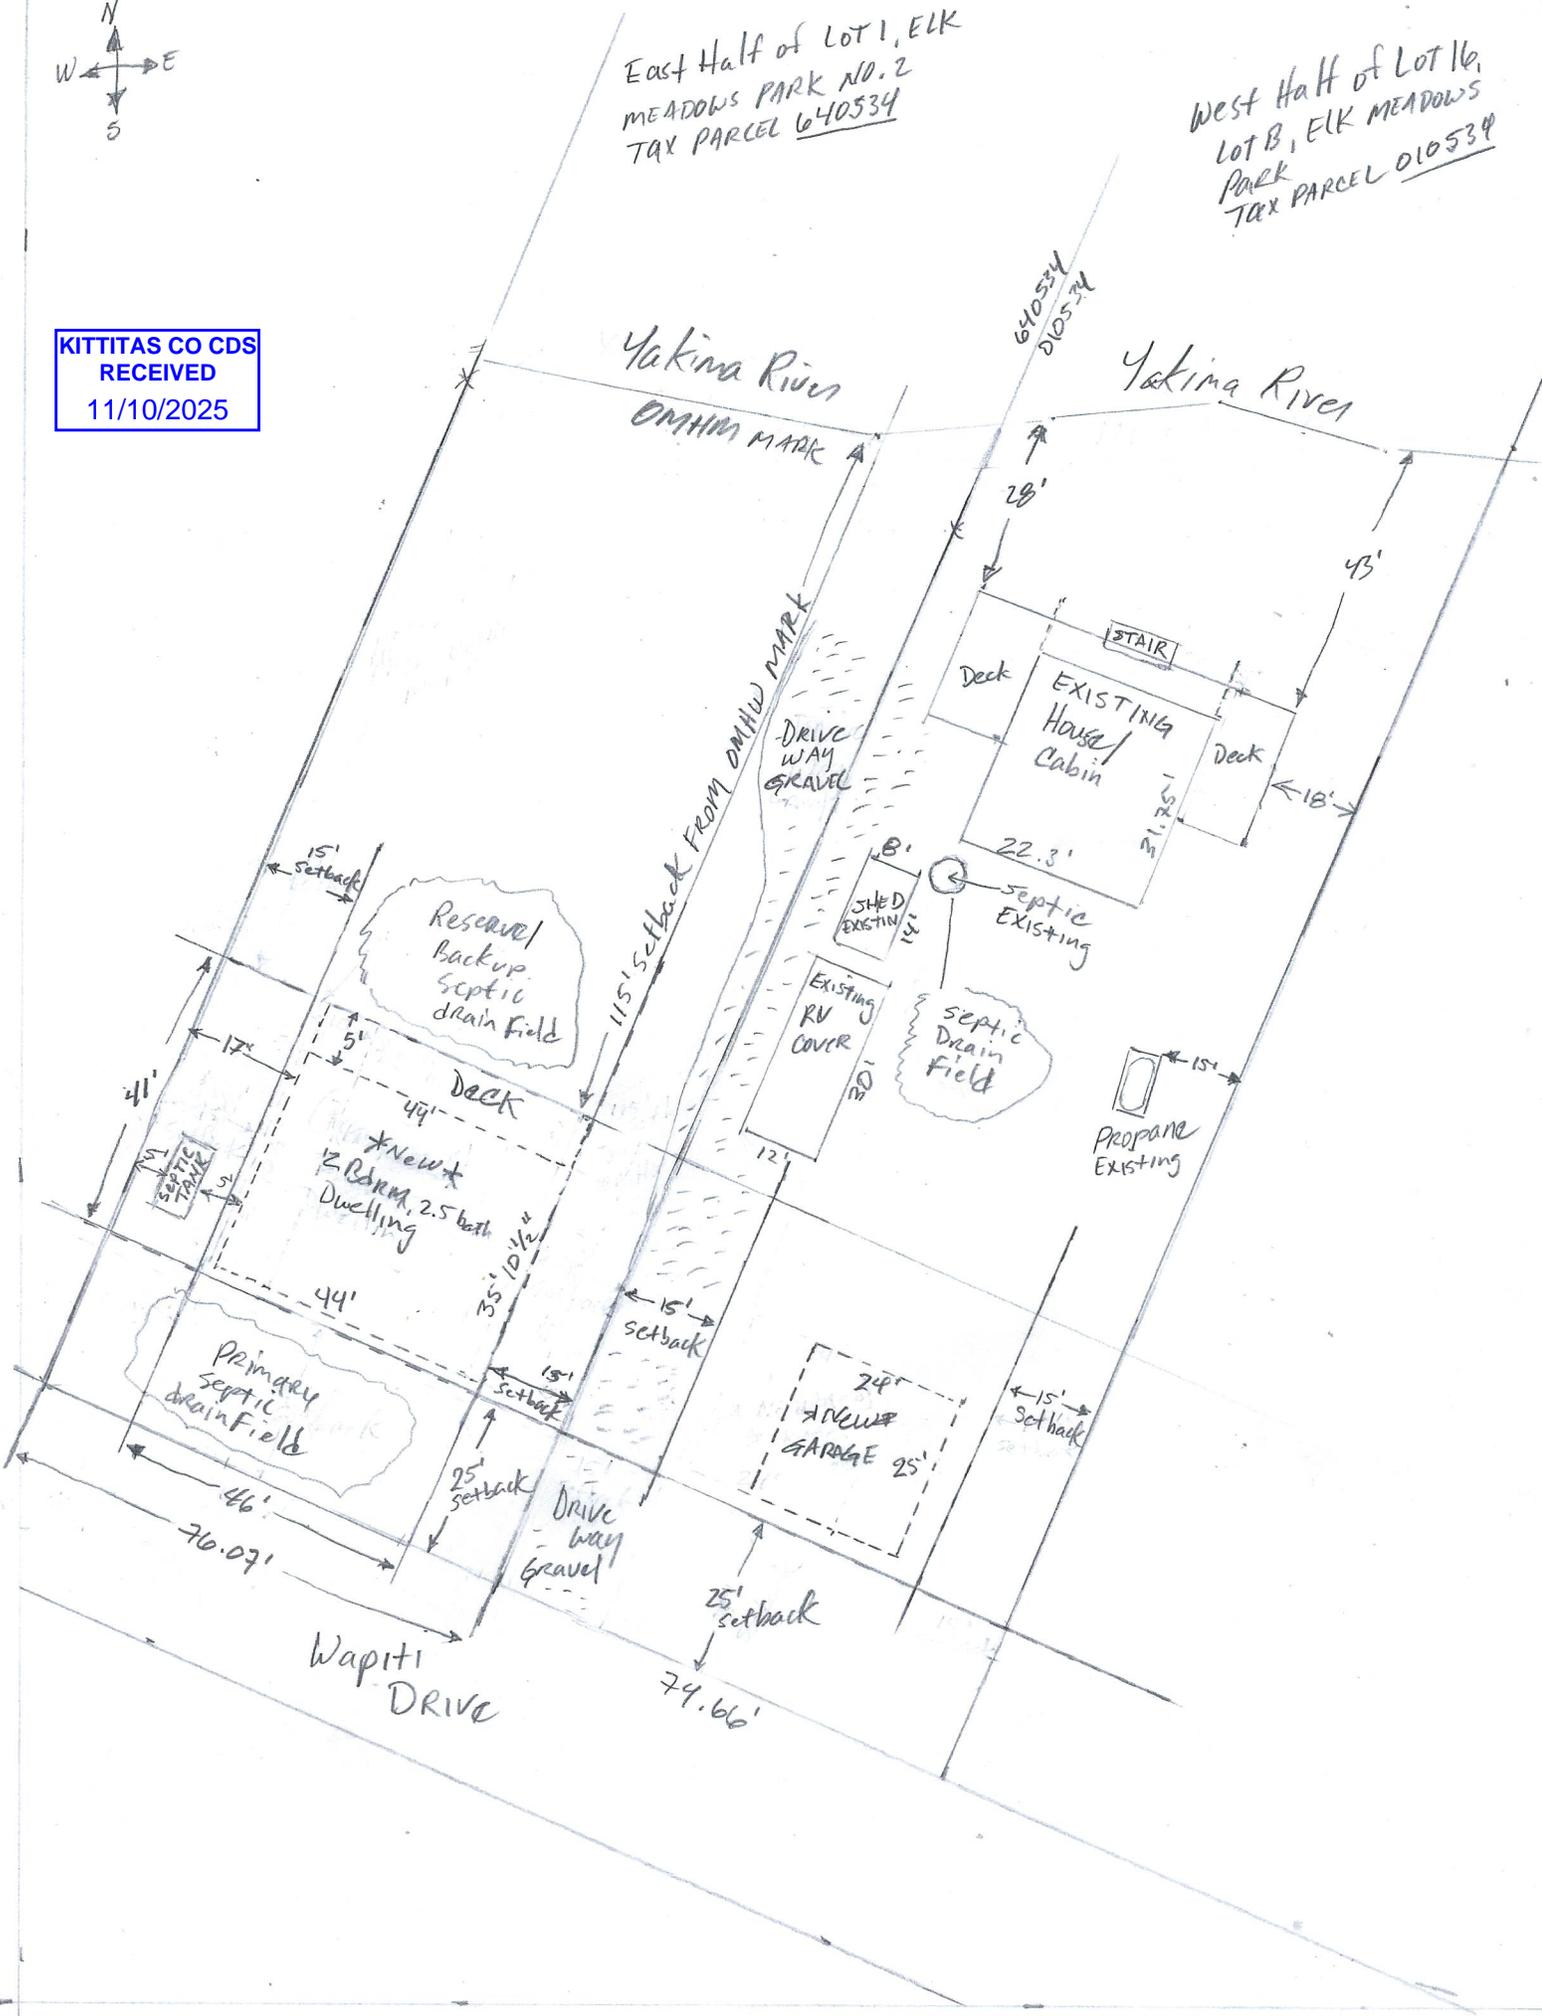

640534  
010534

DRIVE WAY GRAVEL  
115' setback FROM DMHM MARK

EXISTING House/Cabin  
Deck  
STAIR  
18'  
22.3'  
31.75'

SEPTIC EXISTING  
EXISTING RV COVER  
septic drain field  
15'

Reserve Backup Septic drain field  
15' setback  
44'  
17'  
5'

\*New\* 2 Bdrm, 2.5 bath Dwelling  
Deck  
44'  
35' 10 1/2"  
5'

Primary septic drain field  
46'  
710.07'

24' \*NEW\* GARAGE 25'  
15' setback  
25' setback

Wapiti Drive

79.66'