




# GREGERSEN SHORT PLAT - SP-25-00003

A PORTION OF THE NORTHEAST QUARTER OF THE NORTHWEST QUARTER  
AND THE NORTHWEST QUARTER OF THE NORTHEAST QUARTER  
SECTION 28, TOWNSHIP 20 NORTH, RANGE 14 EAST, W.M.,  
KITITAS COUNTY, WASHINGTON

RECORDING NO.

VOL./PAGE

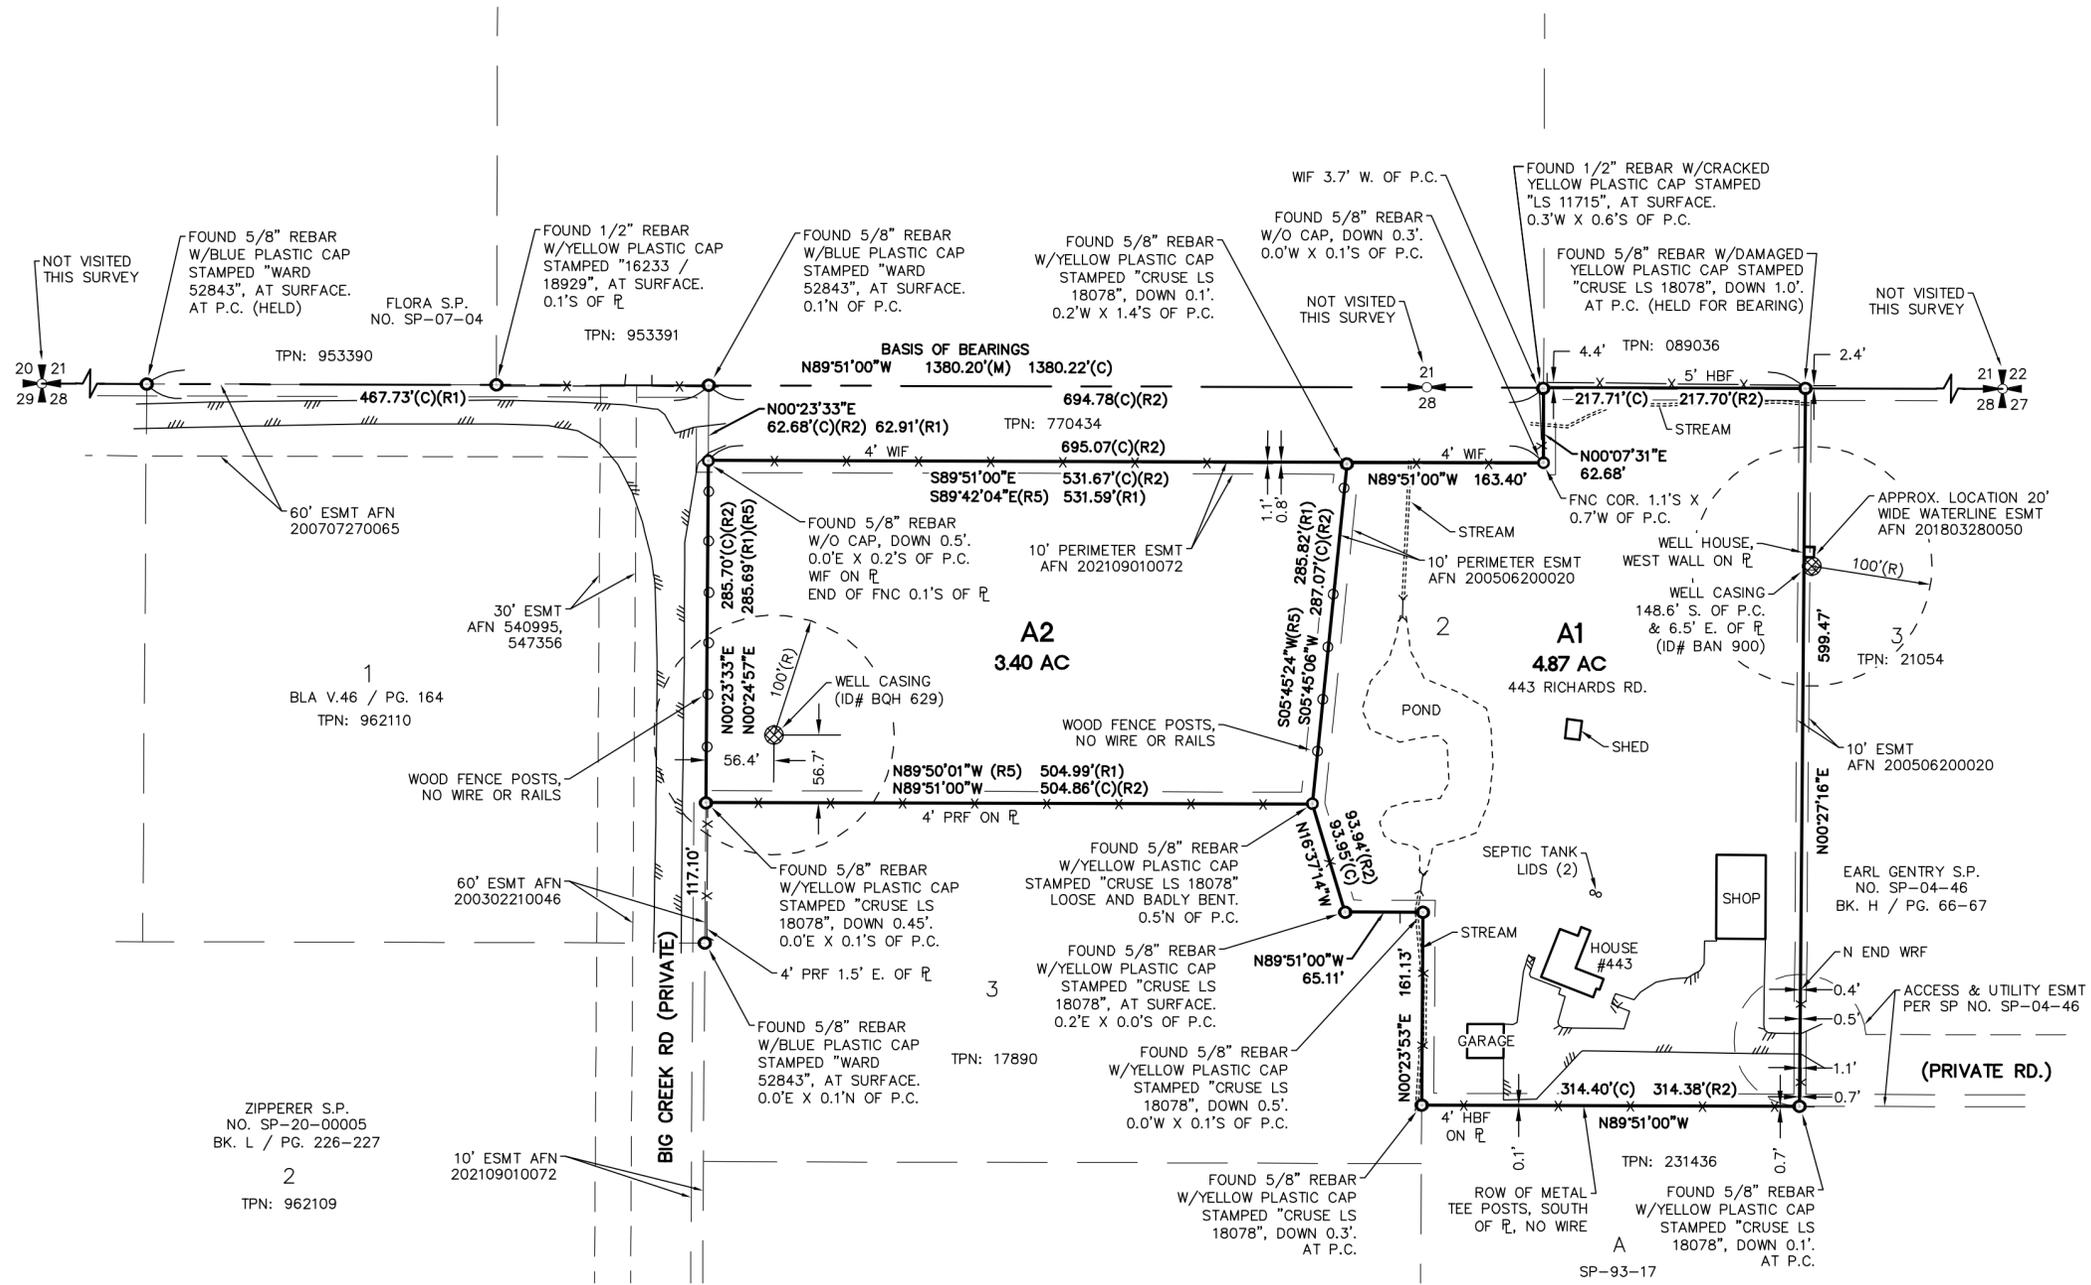

**NORTH**

GRAPHIC SCALE  
0 50' 100' 200'  
1 INCH = 100 FT.

**BASIS OF BEARINGS:**

N89°51'00\"/>

**HORIZONTAL DATUM:**

EARL GENTRY SHORT PLAT NO. SP-04-46  
REC. NO. 200506200020

**LEGEND:**

- FOUND MONUMENT AS NOTED
- FOUND CORNER MONUMENT AS NOTED
- PROPERTY LINE
- CALCULATED PROPERTY CORNER
- FENCE
- EDGE OF PAVEMENT
- MEASURED
- CALCULATED
- TPN:
- HBF
- WIF
- PRF
- WRF
- (R2)
- (R)

SHEET 2 OF 2

**AUDITOR'S CERTIFICATE**

FILED FOR RECORD THIS \_\_\_\_ DAY OF \_\_\_\_\_, 2025  
AT \_\_\_\_ M. IN BOOK \_\_\_\_ OF \_\_\_\_\_ AT PAGE(S) \_\_\_\_  
AT THE REQUEST OF D.R. STRONG CONSULTING ENGINEERS

KITITAS COUNTY AUDITOR



**D.R. STRONG  
CONSULTING ENGINEERS**

ENGINEERS PLANNERS SURVEYORS  
620 - 7th AVENUE KIRKLAND, WA 98033  
O 425.827.3063 F 425.827.2423

A PORTION OF NE 1/4 OF THE NW 1/4 AND THE NW 1/4 OF THE NE 1/4  
SECTION 28, TOWNSHIP 20 NORTH, RANGE 14 EAST, W.M.

DATE 04/30/2025 SCALE 1"=100' DRAWN DJC JOB NO. 24074