


RECEIVING NO. _____



HARMON SHORT PLAT

KITTITAS COUNTY SHORT PLAT NO.
 PORTION OF THE NE1/4, SE1/4, SEC 31 T20N, R17E &
 W1/2, W1/2, SEC. 32 T20N, R17E, W.M.
 KITTITAS COUNTY, WASHINGTON
 ORIGINAL TAX PARCEL NO'S. 20-17-32000-0004
 AND 20-17-31000-0018

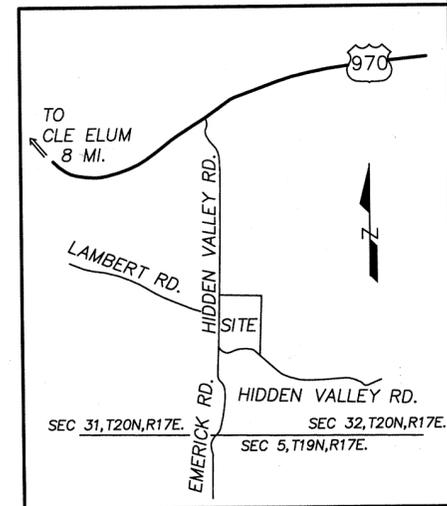

VICINITY MAP
NO SCALE

INDEX LOCATION
SEC. 31&32 T20N,R17E,W.M.

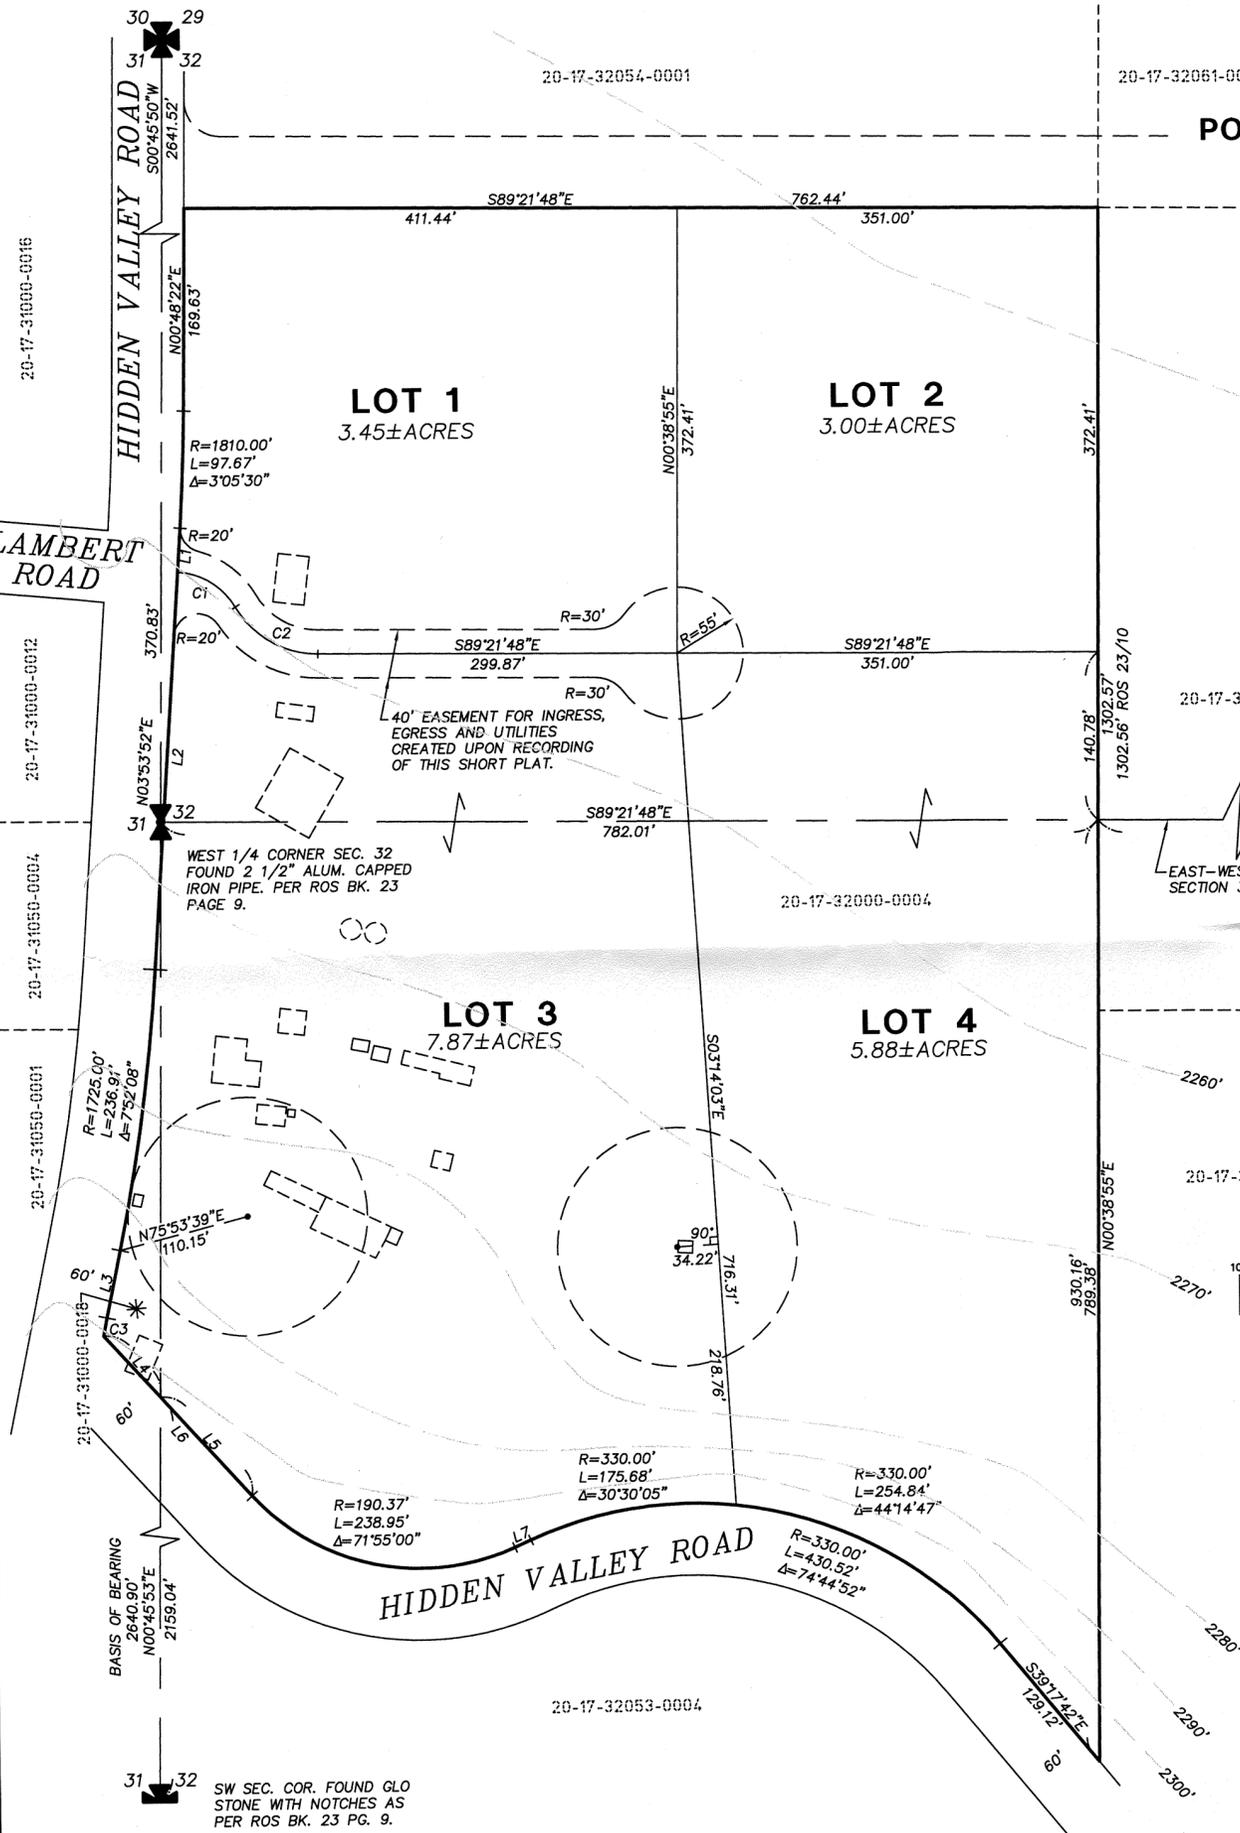
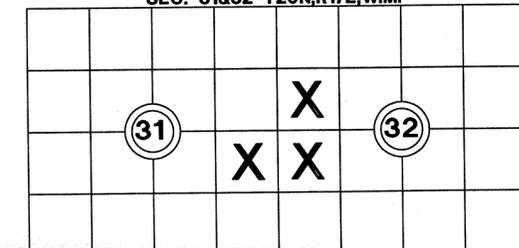


LINE TABLE

LINE	BEARING	DISTANCE
L1	S03°53'52"W	36.74'
L2	S03°53'52"W	334.09'
L3	S11°46'00"W	57.35'
L4	S42°07'34"E	69.74'
L5	N42°07'34"W	112.87'
L6	S42°07'34"E	182.61'
L7	N65°57'26"E	14.66'

CURVE TABLE

CURVE	DELTA	RADIUS	LENGTH
C1	56°04'06"	60.00'	58.71'
C2	59°19'46"	80.00'	82.84'
C3	0°59'16"	900.00'	15.52'

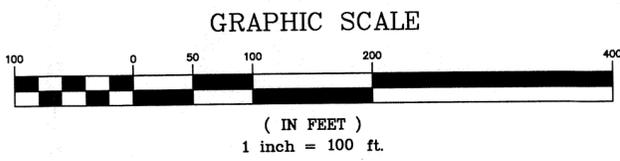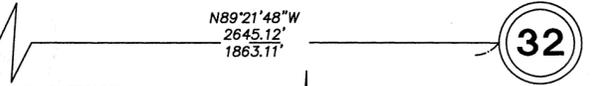

- LEGEND:**
- = SET 1/2" IRON ROD WITH CAP
LS # 16915.
 - [] = EXISTING STRUCTURE

- SURVEY NOTES:**
- BASIS OF BEARING HOLDS THE WEST LINE OF THE SW1/4 OF SECTION 32 PER A RECORD OF SURVEY FILED IN BOOK 23, ON PAGE 10.
 - FIELD WORK WAS PERFORMED IN AUGUST OF 1998 USING A PENTAX PTS-V3 TOTAL STATION WITH CLOSED TRAVERSE METHODS IN ACCORDANCE WITH W.A.C. 332-130.
 - CONTOURS AS SHOWN ARE BASED ON THE USC & G QUAD MAP.

RECORDER'S CERTIFICATE

Filed for record this.....day of 20.....at.....M
 in book.....of.....at page.....at the request of
 RICHARD R. KITZ
 Surveyor's Name

SURVEYOR'S CERTIFICATE

This map correctly represents a survey made by
 me or under my direction in conformance with the
 requirements of the Survey Recording Act at the
 request of LES HARMON
 in.....AUG.....2008

Certificate No...16915.....

K.C.S.P. NO.
 Portion of NE1/4,SE1/4, SEC. 31, T20N, R17E &
 Portion of W1/2,W1/2, SEC. 32, T20N, R17E W.M.
 Kittitas County, Washington

DWN BY R.KITZ	DATE 8/08	JOB NO. 02565
CHKD BY A.LANG	SCALE 1"=100'	SHEET 1 OF 2

RECEIVED
 MAY 04 2010
 KITTITAS COUNTY
 CDS

EASTSIDE CONSULTANTS, INC.
 ENGINEERS - SURVEYORS 1320 NW MALL ST. SUITE B
 ISSAQUAH, WASHINGTON 98027
 PHONE:(425)392-5351