


VICINITY MAP

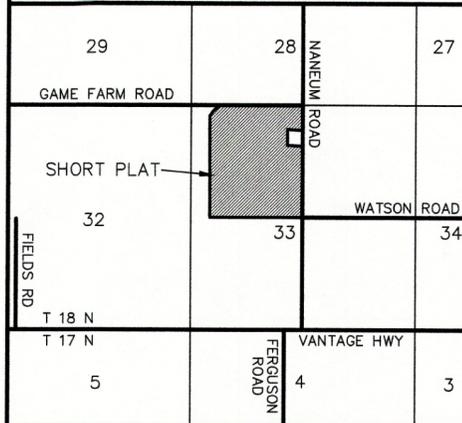

APPROVALS

KITTITAS COUNTY DEPARTMENT OF PUBLIC WORKS  
EXAMINED AND APPROVED THIS \_\_\_\_\_ DAY OF \_\_\_\_\_ A.D., 201\_\_

KITTITAS COUNTY ENGINEER

KITTITAS COUNTY HEALTH DEPARTMENT  
I HEREBY CERTIFY THAT THE PLAT HAS BEEN EXAMINED AND CONFORMS WITH CURRENT KITTITAS COUNTY CODE CHAPTER 13.  
DATED THIS \_\_\_\_ DAY OF \_\_\_\_\_ A.D., 201\_\_

KITTITAS COUNTY HEALTH OFFICER

CERTIFICATE OF COUNTY PLANNING DIRECTOR  
I HEREBY CERTIFY THAT THE NANEUM ROAD SHORT PLAT HAS BEEN EXAMINED BY ME AND FIND THAT IT CONFORMS TO THE COMPREHENSIVE PLAN OF THE KITTITAS COUNTY PLANNING COMMISSION.  
DATED THIS \_\_\_\_ DAY OF \_\_\_\_\_ A.D., 201\_\_

KITTITAS COUNTY PLANNING DIRECTOR

CERTIFICATE OF KITTITAS COUNTY TREASURER  
I HEREBY CERTIFY THAT THE TAXES AND ASSESSMENTS ARE PAID FOR THE PRECEDING YEARS AND FOR THIS YEAR IN WHICH THE PLAT IS NOW TO BE FILED. PARCEL NO. 614834  
DATED THIS \_\_\_\_ DAY OF \_\_\_\_\_ A.D., 201\_\_

KITTITAS COUNTY TREASURER



NAME AND ADDRESS - ORIGINAL TRACT OWNERS

NAME: RON & SONJA MITCHELL  
ADDRESS: 1351 NANEUM ROAD  
ELLENSBURG, WA 98926  
PHONE: (509) 962-9057

EXISTING ZONE: AG-20  
SOURCE OF WATER: INDIVIDUAL WELLS  
SEWER SYSTEM: ON SITE SEWAGE SYSTEMS  
STORM WATER: NO IMPROVEMENTS PER THIS APP.  
WIDTH AND TYPE OF ACCESS: COUNTY ROAD R/W  
NO. OF SHORT PLATTED LOTS: THREE (3)  
SCALE: 1" = 200'

SUBMITTED ON: \_\_\_\_\_  
AUTOMATIC APPROVAL DATE: \_\_\_\_\_  
RETURNED FOR CAUSE ON: \_\_\_\_\_

NANEUM ROAD SHORT PLAT  
PART OF SECTION 33, T. 18 N., R. 19 E., W.M.  
KITTITAS COUNTY, WASHINGTON

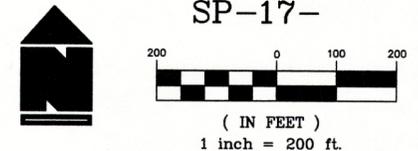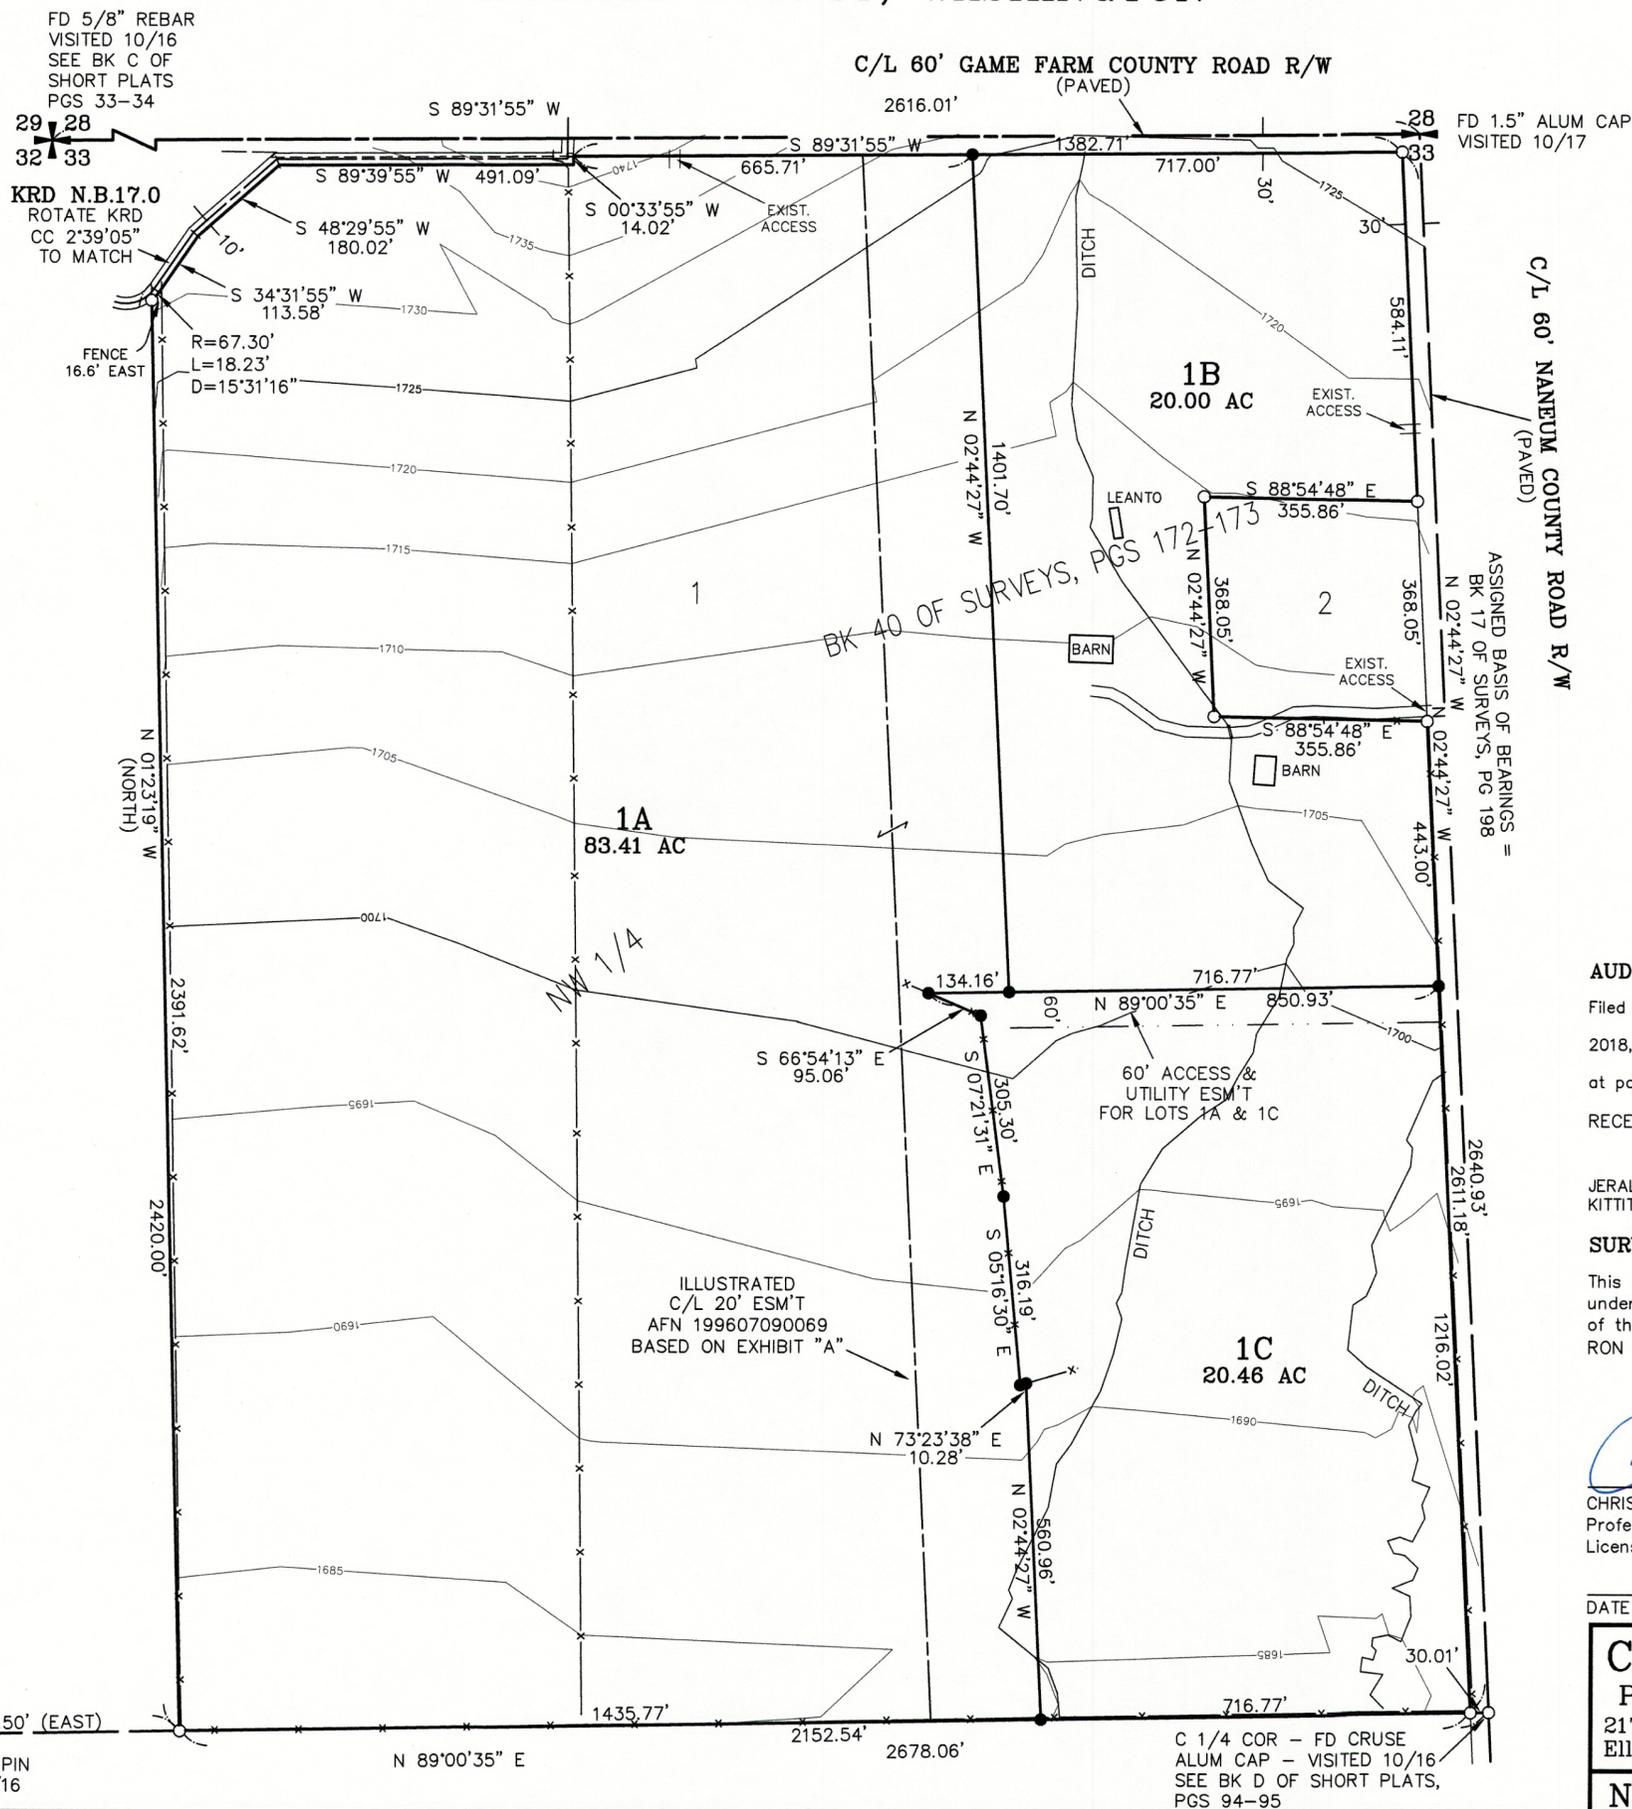

- LEGEND
- SET 5/8" REBAR W/ CAP - "CRUSE 36815"
  - FOUND PIN & CAP - LS 18078
  - x FENCE
  - EASEMENT
  - ( ) RECORD INFORMATION

X	X	
X	X	

AUDITOR'S CERTIFICATE  
Filed for record this \_\_\_\_\_ day of \_\_\_\_\_ 2018, at \_\_\_\_\_ M., in Book L of Short Plats at page(s) \_\_\_\_\_ at the request of Cruse & Associates.  
RECEIVING NO. \_\_\_\_\_

JERALD V. PETTIT by \_\_\_\_\_  
KITTITAS COUNTY AUDITOR

SURVEYOR'S CERTIFICATE  
This map correctly represents a survey made by me or under my direction in conformance with the requirements of the Survey Recording Act at the request of RON & SONJA MITCHELL in AUGUST of 2017.

*Chris Cruse*  
CHRISTOPHER C. CRUSE  
Professional Land Surveyor  
License No. 36815  
DATE 12/11/2017

**CRUSE & ASSOCIATES**  
PROFESSIONAL LAND SURVEYORS  
217 E. Fourth St. P.O. Box 959  
Ellensburg, WA 98926 (509) 962-8242  
**NANEUM ROAD SHORT PLAT**

FD O'HARE PIN VISITED 10/16

C 1/4 COR - FD CRUSE ALUM CAP - VISITED 10/16 SEE BK D OF SHORT PLATS, PGS 94-95