




- FASTENER KEY NOTES**
- 1 SIMPSON OUTDOOR ACCENTS STRUCTURAL WOOD SCREW (SDMS22312DBB)
 - 2 SIMPSON OUTDOOR ACCENTS HEX HEAD WASHER (STN22)

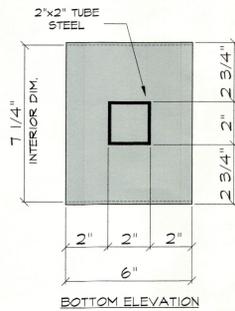



1 SIGNAGE MOUNTING SLEEVE
SCALE: 3\"/>

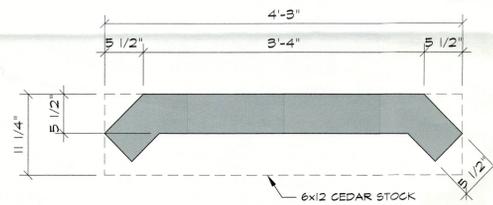

2 KNEE BRACE DETAIL
SCALE: 1\"/>

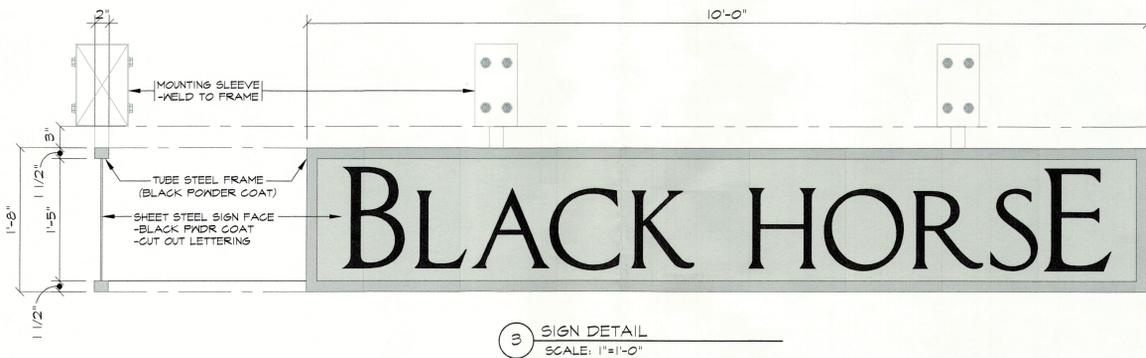

3 SIGN DETAIL
SCALE: 1\"/>

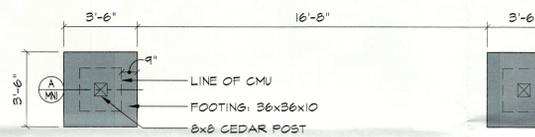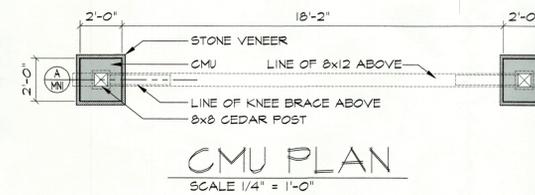

FOUNDATION PLAN
SCALE 1/4\"/>




MOUNTAIN LEDGE COLOR: SIERRA
COLUMN CAP COLOR: EARTH

MATERIALS SELECTIONS	
PRE-CAST CAPS	MANUFACTURER: ELDORADO
COLOR: EARTH	STYLE: CHISELED EDGE
STONE VENEER	MANUFACTURER: ELDORADO
COLOR: SIERRA	STYLE: MOUNTAIN LEDGE
MORTAR	COLOR: EARTH (TO MATCH CONC. CAPS)



RECEIVED
APR 17 2024
Kittitas County CDS

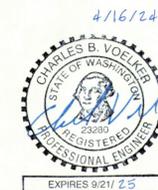

STRUCTURAL DESIGNER:
VOELKER ENGINEERING
1911 116th Ave. NE
Bellevue, WA 98004
425-451-4946

BUILDER/DESIGNER:
D.R. HORTON
12910 Totem Lake Blvd. N.E.
Suite 220
Kirkland, WA 98034
425-821-3400

BLACK HORSE
PARK ENTRANCE

D.R. HORTON
America's Builder

COMPLIES WITH 2012 IRC

REL 04/16/24

A1