




SI-26-00001 Monster Garage

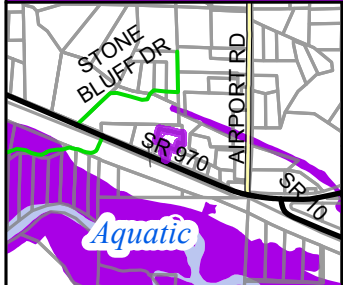

Shoreline

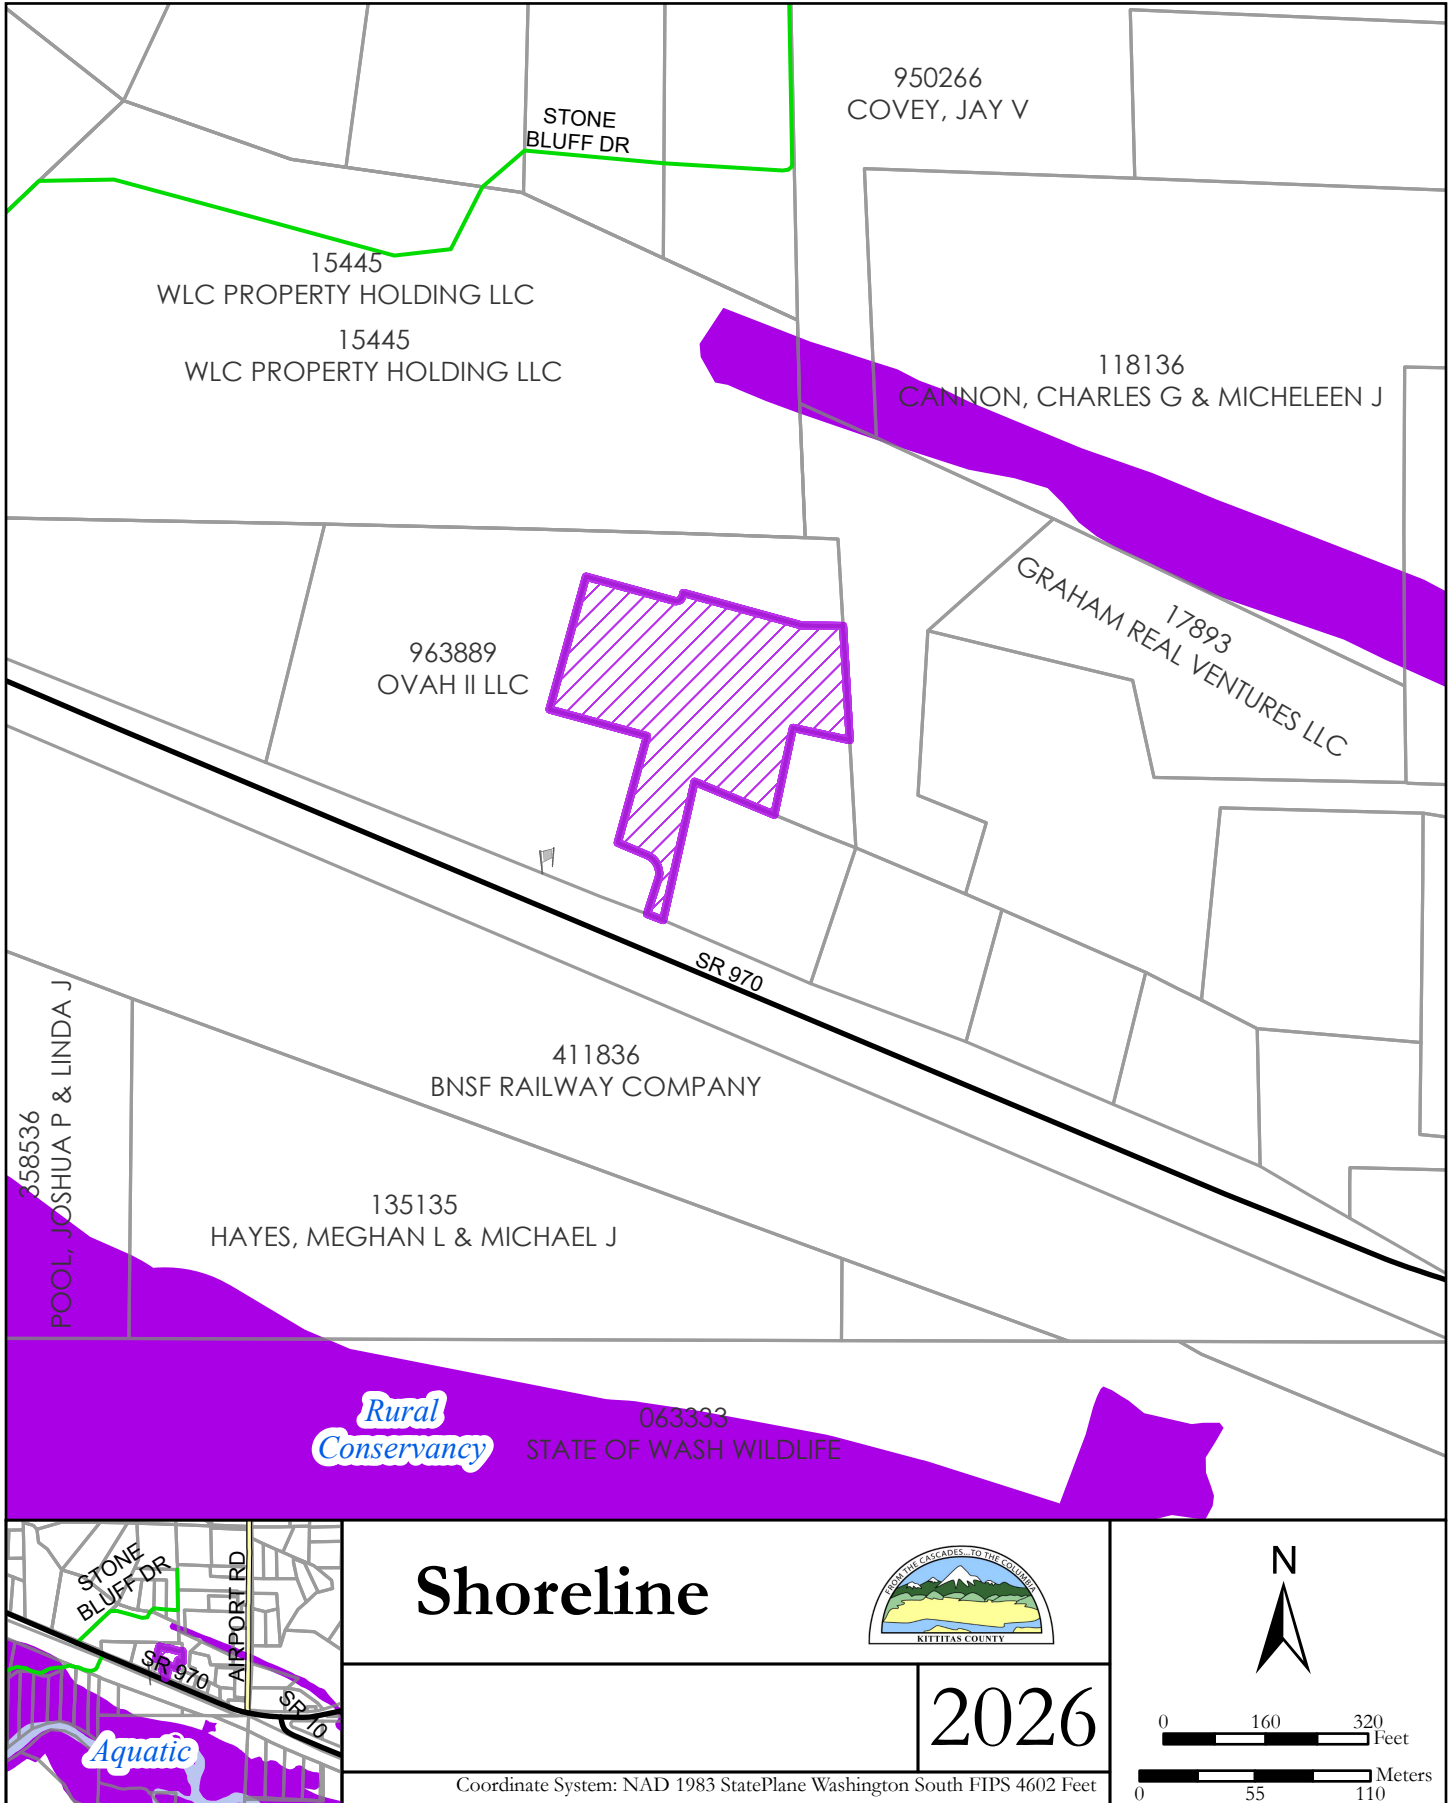

2026

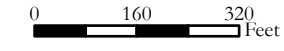

Coordinate System: NAD 1983 StatePlane Washington South FIPS 4602 Feet