



# SI-26-00001 Monster Garage

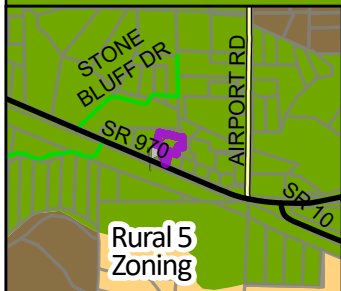

## Zoning

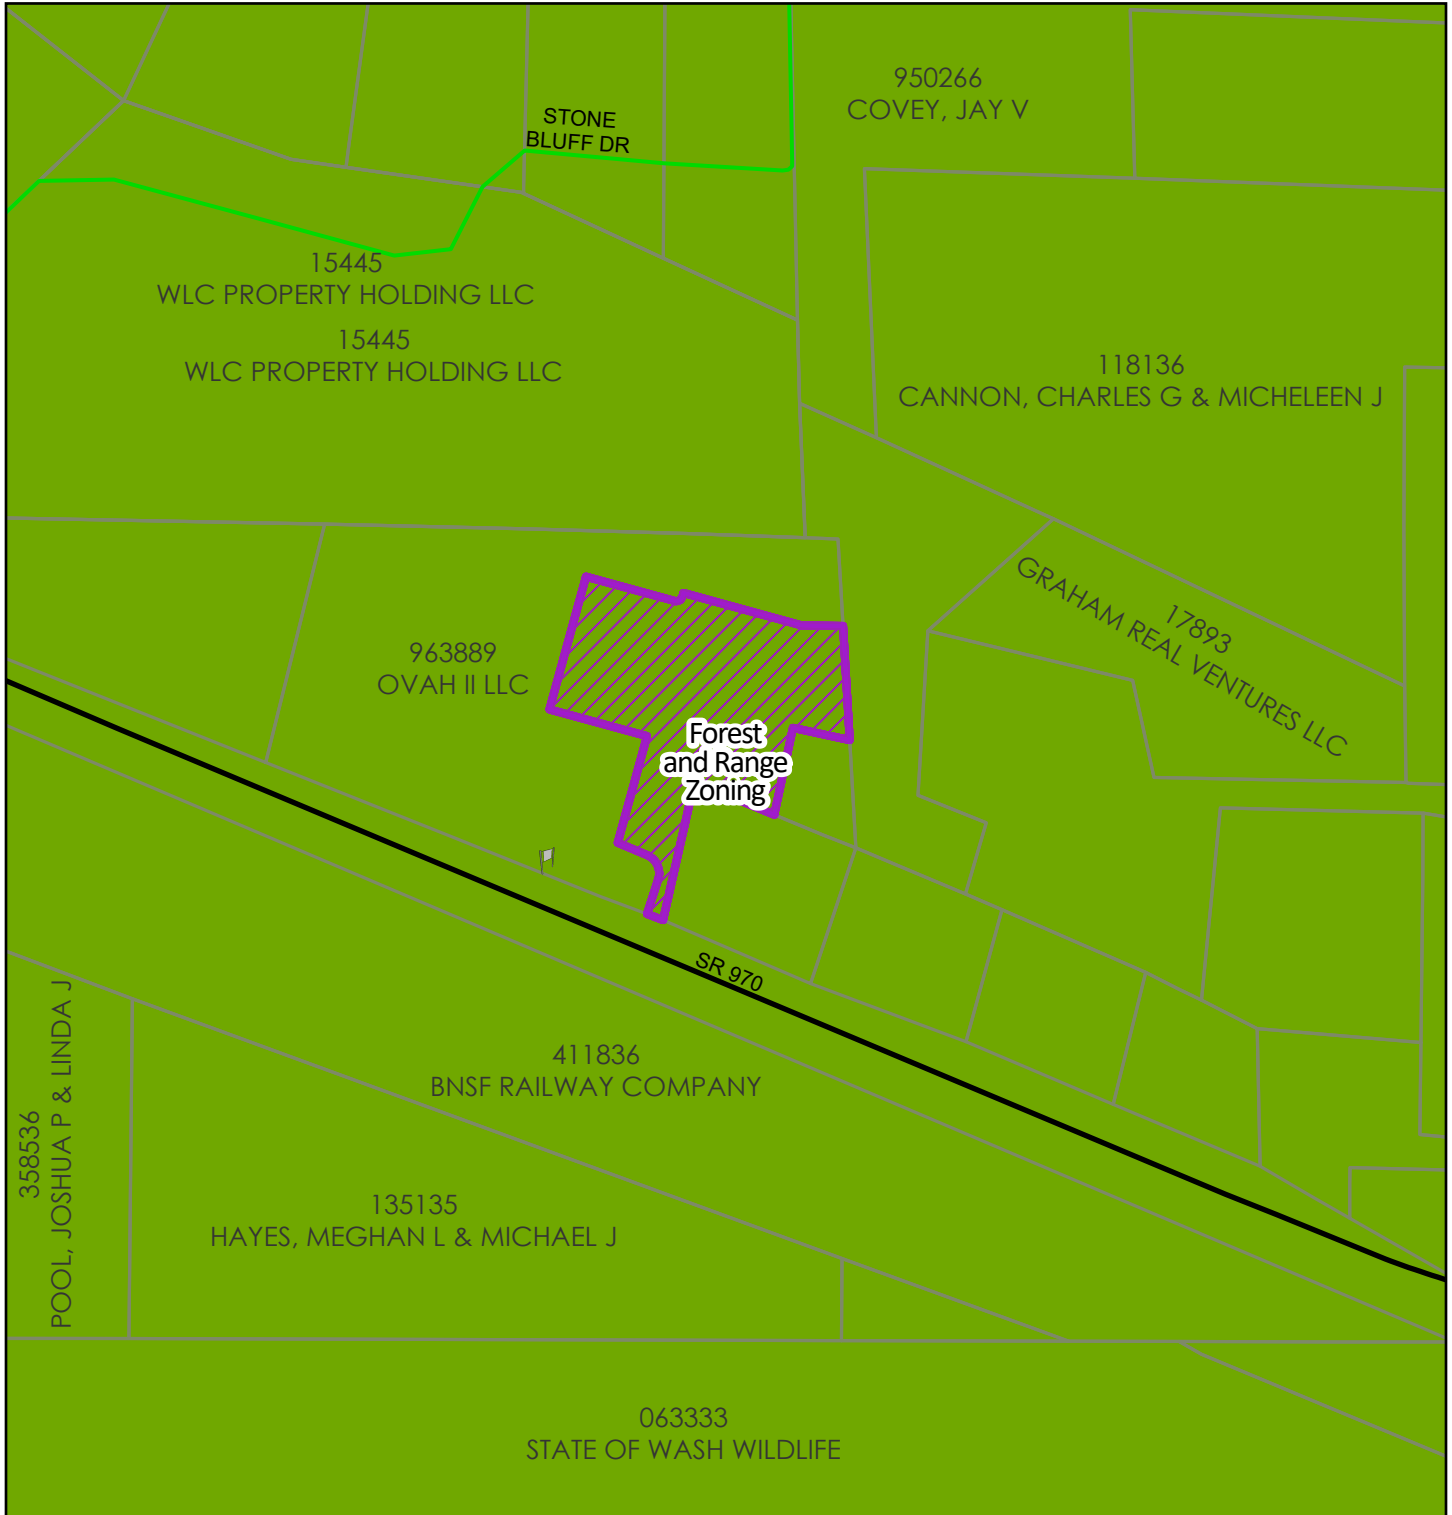

2026

Coordinate System: NAD 1983 StatePlane Washington South FIPS 4602 Feet

