













**CALL BEFORE YOU DIG**  
 THE CONTRACTOR SHALL BE FULLY RESPONSIBLE FOR THE LOCATION AND POSITION OF ALL UTILITIES SHOWN ON THIS CONTRACT DRAWING. THE UNDERGROUND LOCATE LINE AT 811 OR (800) 474-6555, A MINIMUM OF 48 HOURS PRIOR TO ANY EXCAVATION.

**SEC. 2, T20N., R13E., W.M.**


|           |      |    |
|-----------|------|----|
| REVISIONS | DATE | BY |
|           |      |    |
|           |      |    |
|           |      |    |

**SCJ ALLIANCE**  
 CONSULTING SERVICES  
 212 N TOWERS AVE CENTRALIA WA 98531  
 P: 360.652.1509 F: 360.652.1509  
 SCJALLIANCE.COM

PROJECT NAME: **LOVES TRAVEL STOPS**  
 EASTON, WA

**PRELIMINARY STORMWATER PROFILES**


DATE: SEPTEMBER 2019  
 DRAWN BY: C. INHWA  
 CHECKED BY: B. JORDAN  
 APPROVED BY: [Signature]  
 PROJECT NO: 190819  
 SHEET NO: 92-42  
 TOTAL SHEETS: 7 OF 14

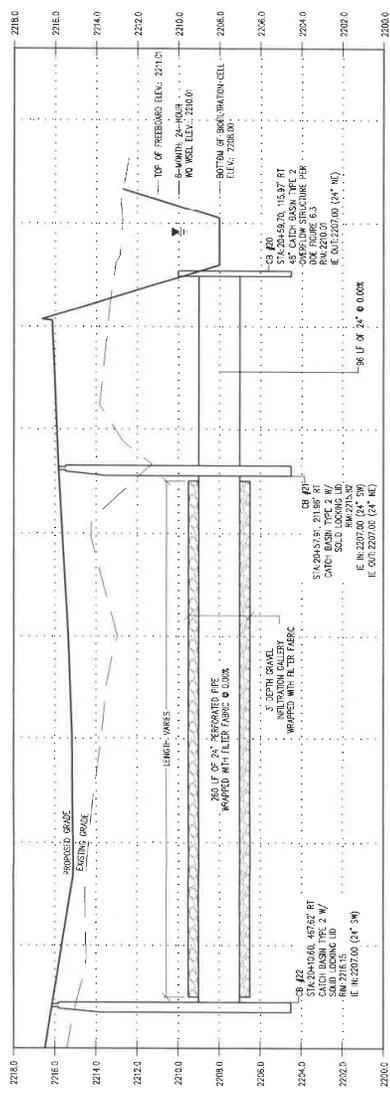

**GRAVEL INFILTRATION GALLERY CROSS SECTION (TYP.)**



**GRAVEL INFILTRATION GALLERY PROFILE (TYP.)**

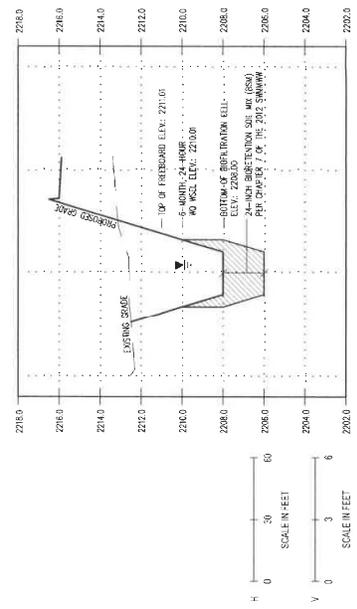

**POND CROSS SECTION (TYP.)**








**REFERENCE NOTES SCHEDULE**

| SYMBOL   | DESCRIPTION  | DETAIL |
|----------|--|--------|
| [Symbol] | EROSION CONTROL SEED MIX SEE SPECIFICATIONS.<br>HYDROSEED ALL DISTURBED AREAS. |        |
| [Symbol] | SOD LAWN   |        |
| [Symbol] | LAWN EDGE  | SLS-05 |

**SHEET NOTES**

- COUNTY CODE REQUIRES ALL SITES SHALL BE CLEANED UPON PROJECT COMPLETION, INCLUDING INSTALLATION OF PERMANENT ORGANIC MATTER MULCH, EROSION CONTROL, SEEDINGS, LANDSCAPING, OR OTHER ORGANIC MEANS OF EROSION CONTROL.
- REFER TO DETAILS AND SPECIFICATIONS FOR ADDITIONAL INFORMATION.
- NO PLANT SUBSTITUTIONS SHALL BE PERMITTED WITHOUT PRIOR APPROVAL OF LANDSCAPE ARCHITECT/OWNER.
- ALL WORK SHALL BE PERFORMED TO THE SATISFACTION OF THE LANDSCAPE ARCHITECT/OWNER.
- PLANT LIST QUANTITIES ARE SHOWN FOR REFERENCE ONLY. CONTRACTOR IS RESPONSIBLE FOR VERIFYING ALL QUANTITIES IN LIST AND PROVIDING AN CALL NUMBER AND QUANTITIES FOR THE LANDSCAPE PLAN. ALL QUANTITIES SHALL BE LISTED AS REQUIRED FOR FIELD CONDITIONS AT THE SPECIFIED SPACING.
- ALL PLANTS MUST BE APPROVED BY LANDSCAPE ARCHITECT OR OWNERS REPRESENTATIVE PRIOR TO INSTALLATION.

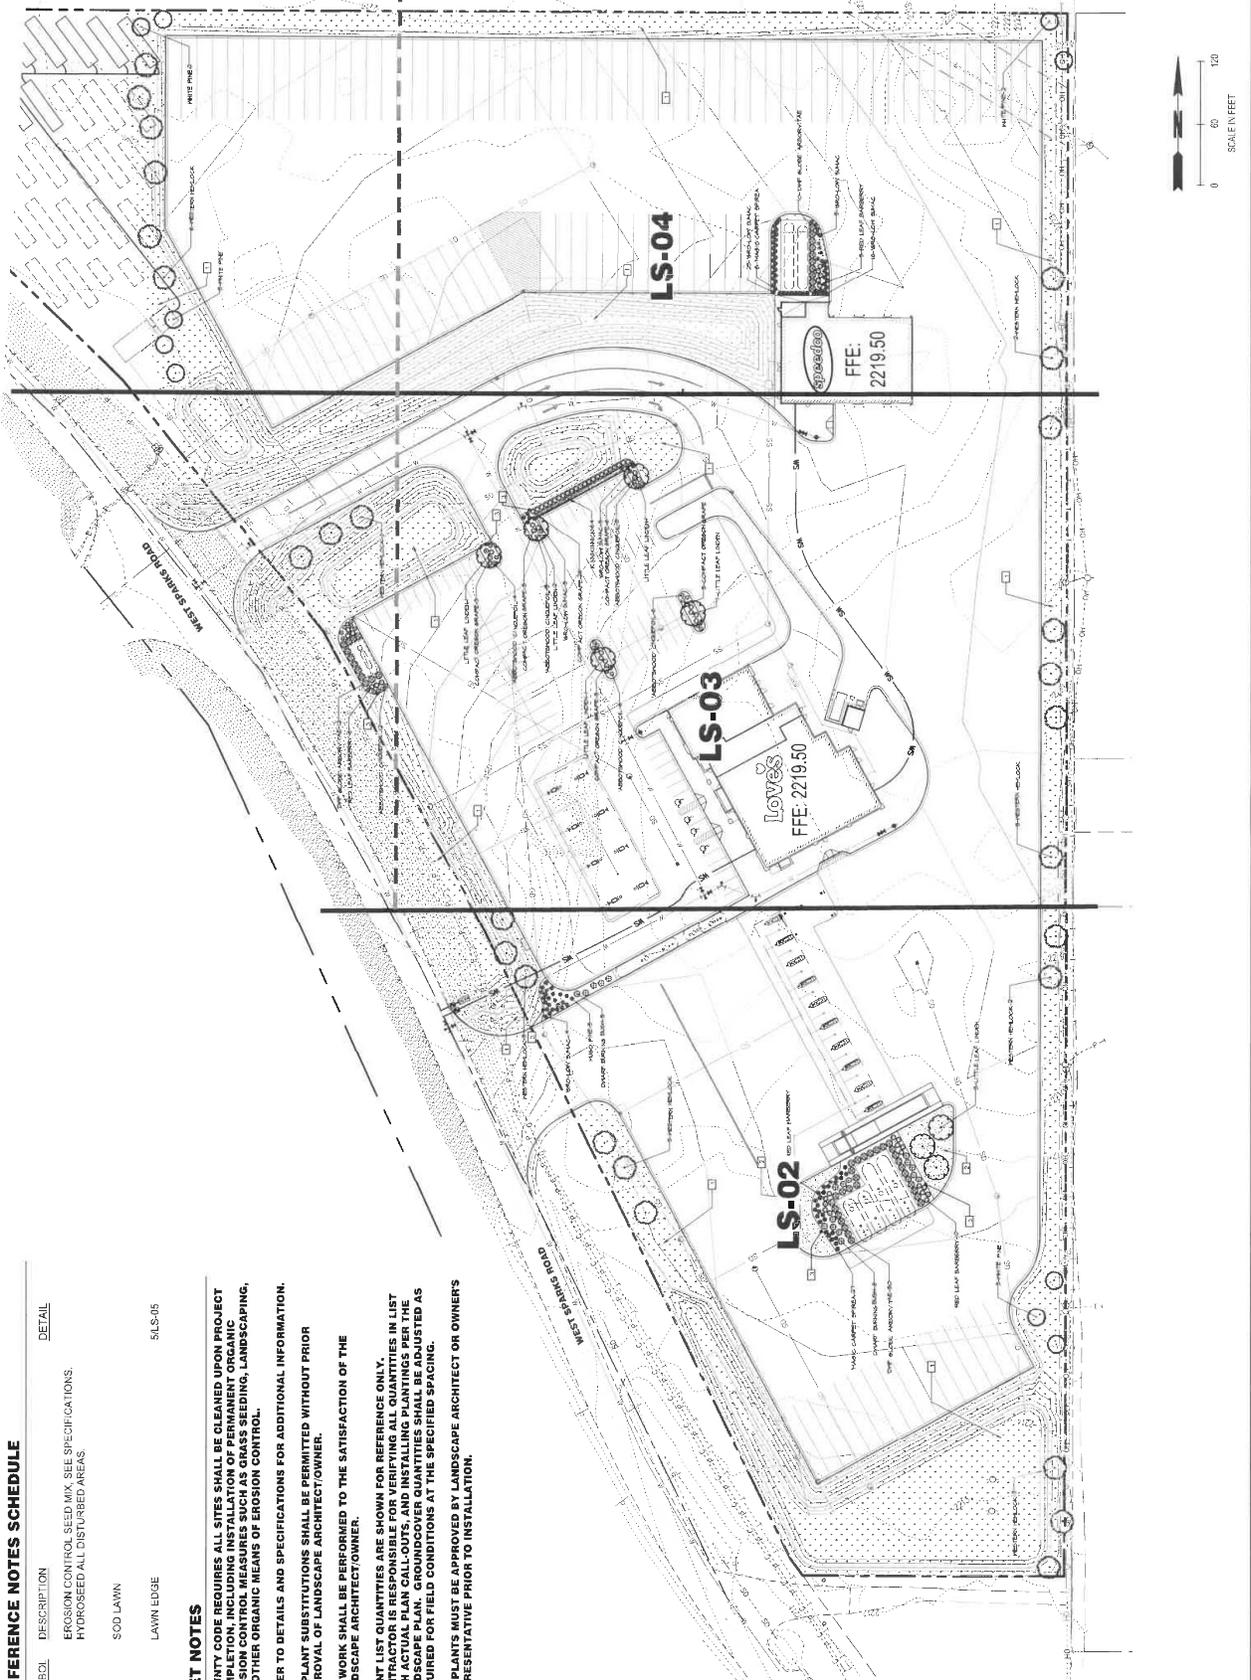

| REVISIONS | DATE | BY |
|-----------|------|----|
|           |      |    |
|           |      |    |
|           |      |    |

**SCJ ALLIANCE**  
CONSULTING SERVICES  
212 N TOWER AVE. CENTRALIA, WA 98531  
P: 360.650.0700 F: 360.252.1509  
SCJALLIANCE.COM

OVERALL LANDSCAPE PLAN  
PROJECT NAME: LOVE'S TRAVEL STOPS  
EASTON, WA




DATE: 10/14/14  
DRAWN BY: J. GANTNER  
CHECKED BY: J. GANTNER  
DATE: SEPTEMBER 2, 2014  
AREA NO.: 198E-03  
DRAWING NO.: 198E-03-LS-01  
DRAWING TITLE: OVERALL LANDSCAPE PLAN  
SHEET NO.: 19 OF 14


| PLANT SCHEDULE LS-02 |     |   |                      |
|----------------------|-----|---|----------------------|
| TREES                | QTY | BOTANICAL / COMMON NAME                                     | DESC.                |
|                      | 3   | PNUS STROBUS<br>WHITE PINE                                  | 6'-8' HT.            |
|                      | 3   | TILIA CORDATA 'GREENSPIRE'<br>LITTLE LEAF LINDEN            | 2" CAL., 10'-12' HT. |
|                      | 11  | TSUGA HETEROPHYLLA<br>WESTERN HEMLOCK                       | 6 MIN. HT.           |
| SHRUBS               | QTY | BOTANICAL / COMMON NAME                                     | SPACING              |
|                      | 15  | BERBERIS THUNBERGII 'ATROPURPUREA'<br>RED LEAF BARBERRY     | 4' O.C.              |
|                      | 18  | FRAXINUS ALATUS 'COMPACTUS'<br>DWARF BURNING BUSH           | 5' O.C.              |
|                      | 5   | PNUS MUGO 'PUMILO'<br>MUGO PINE                             | 3' O.C.              |
|                      | 19  | RHUS AROMATICA 'GRO-LOW'<br>'GRO-LOW' SUMAC                 | 3' O.C.              |
|                      | 27  | SPRENGERIA ARONICA 'MAGIC CARPET'<br>'MAGIC CARPET' SPIREA  | 3' O.C.              |
|                      | 30  | THUNIA OCCIDENTALIS 'DWARF GLOBE'<br>'DWF GLOBE' ARBORVITAE | 6' O.C.              |

**REFERENCE NOTES SCHEDULE LS-02**

| SYMBOL | DESCRIPTION   | DETAIL |
|--------|---|--------|
|        | EROSION CONTROL SEED MIX, SEE SPECIFICATIONS.<br>HYDROSEED ALL DISTURBED AREAS. |        |
|        | SOD LAWN  |        |
|        | LAWN EDGE   | SILSUS |


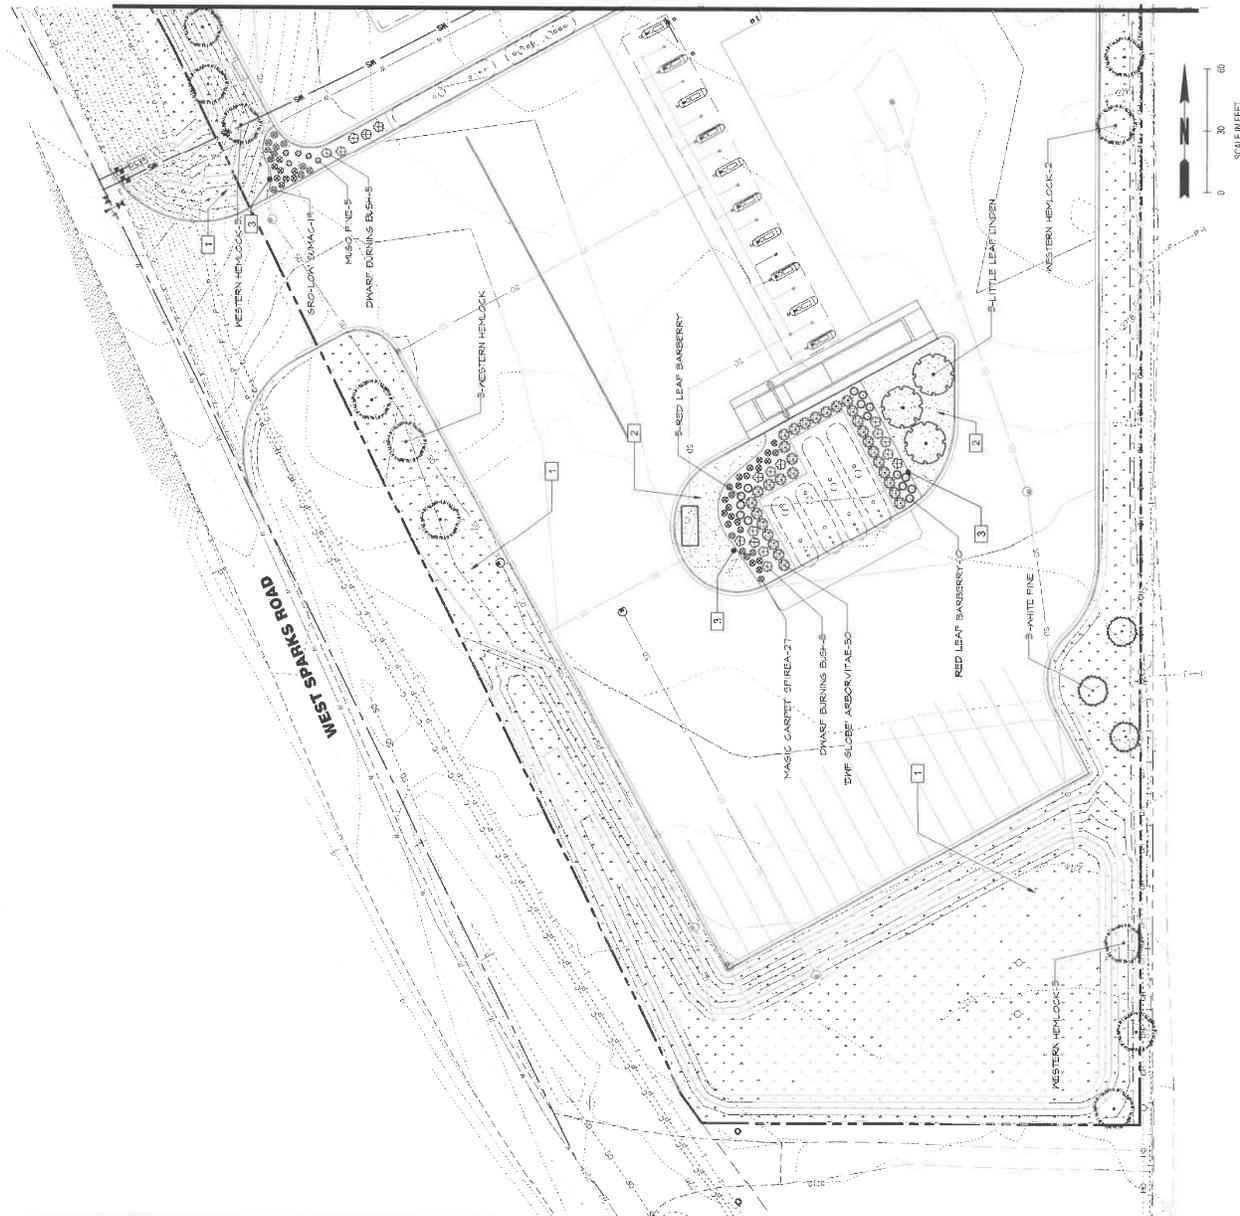


MATCHLINE SEE SHEET LS-03

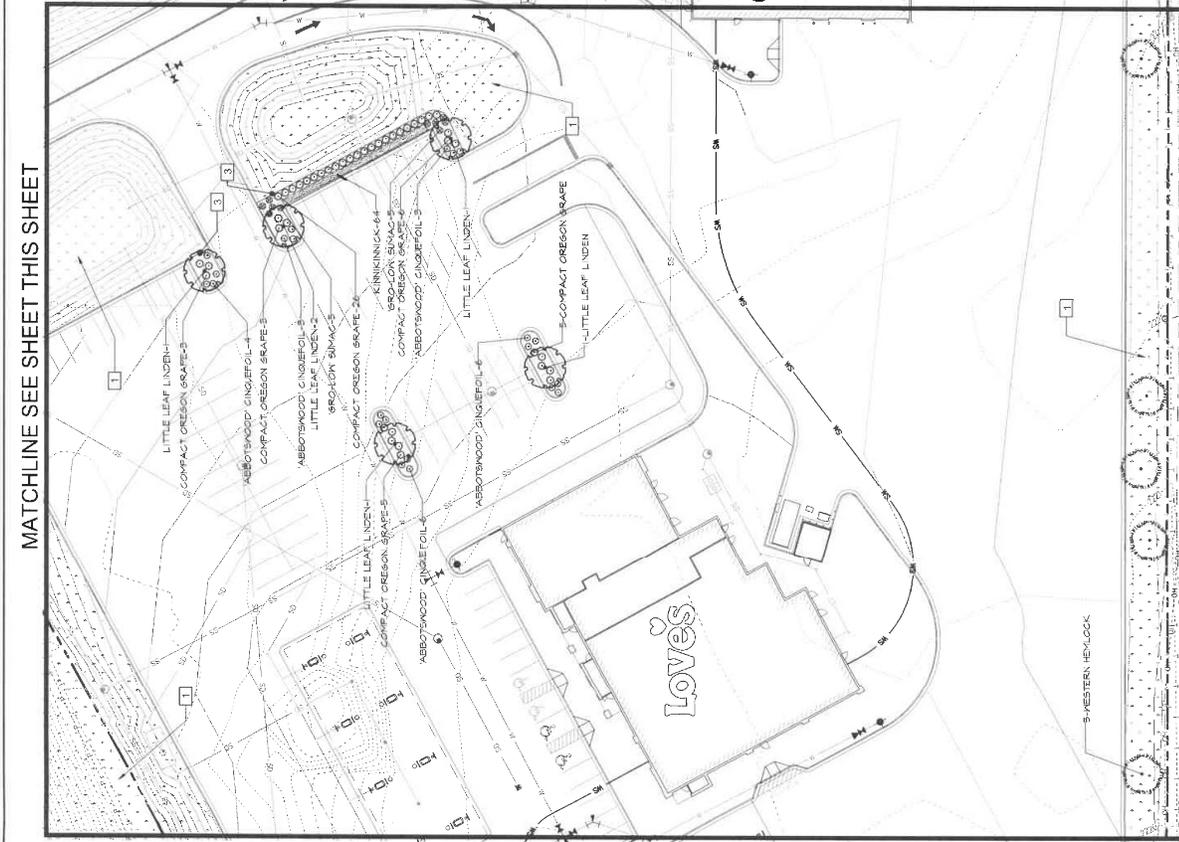

MATCHLINE SEE SHEET LS-04

MATCHLINE SEE SHEET LS-02

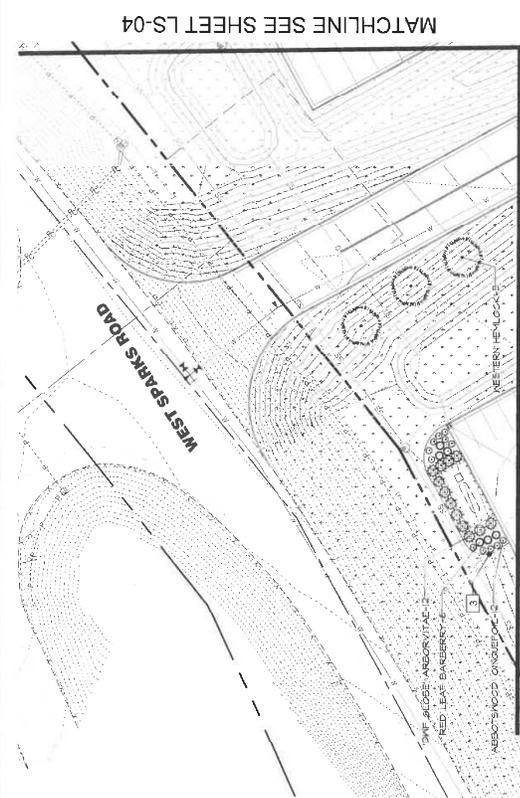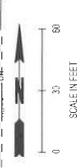

MATCHLINE SEE SHEET LS-04

MATCHLINE SEE SHEET THIS SHEET

| PLANT SCHEDULE LS-03 |     |  |                      |
|----------------------|-----|--|----------------------|
| TREES                | QTY | BOTANICAL / COMMON NAME  | DESC.                |
|                      | 5   | TILIA CORDATA 'GREENSPIRE'<br>LITTLE LEAF LINDEN               | 2" CAL., 10' 12" HT. |
|                      | 9   | TSUGA HETEROPHYLLA<br>WESTERN HEYLOCK                          | 6" MIN. HT.          |
| SHRUBS               | QTY | BOTANICAL / COMMON NAME  | SIZE                 |
|                      | 6   | BERBERIS THUNBERGII 'ATROPURPUREA'<br>RED LEAF BARBERRY        | 5 GAL                |
|                      | 42  | MAHONIA AQUIFOLIUM 'COMPACTA'<br>COMPACT OREGON GRAPE          | 2 GAL                |
|                      | 31  | POTENTILLA FRUTICOSA 'ABBOTTSWOOD'<br>'ABBOTTSWOOD' CINQUEFOIL | 1 GAL                |
|                      | 10  | RHUS ARNIMATICA 'GRO-LOW'<br>GRO-LOW SUMAC                     | 1 GAL                |
|                      | 12  | THUJA OCCIDENTALIS 'DWARF GLOBE'<br>'DWF GLOBE' ARBORVITAE     | 5 GAL                |

**REFERENCE NOTES SCHEDULE LS-03**

- SYMBOL DESCRIPTION DETAIL
- EROSION CONTROL SEED MIX. SEE SPECIFICATIONS.
- HYDROSEED ALL DISTURBED AREAS.
- LAWN EDGE

54LS 03



