


KITTITAS CO CDS
RECEIVED
10/15/2024

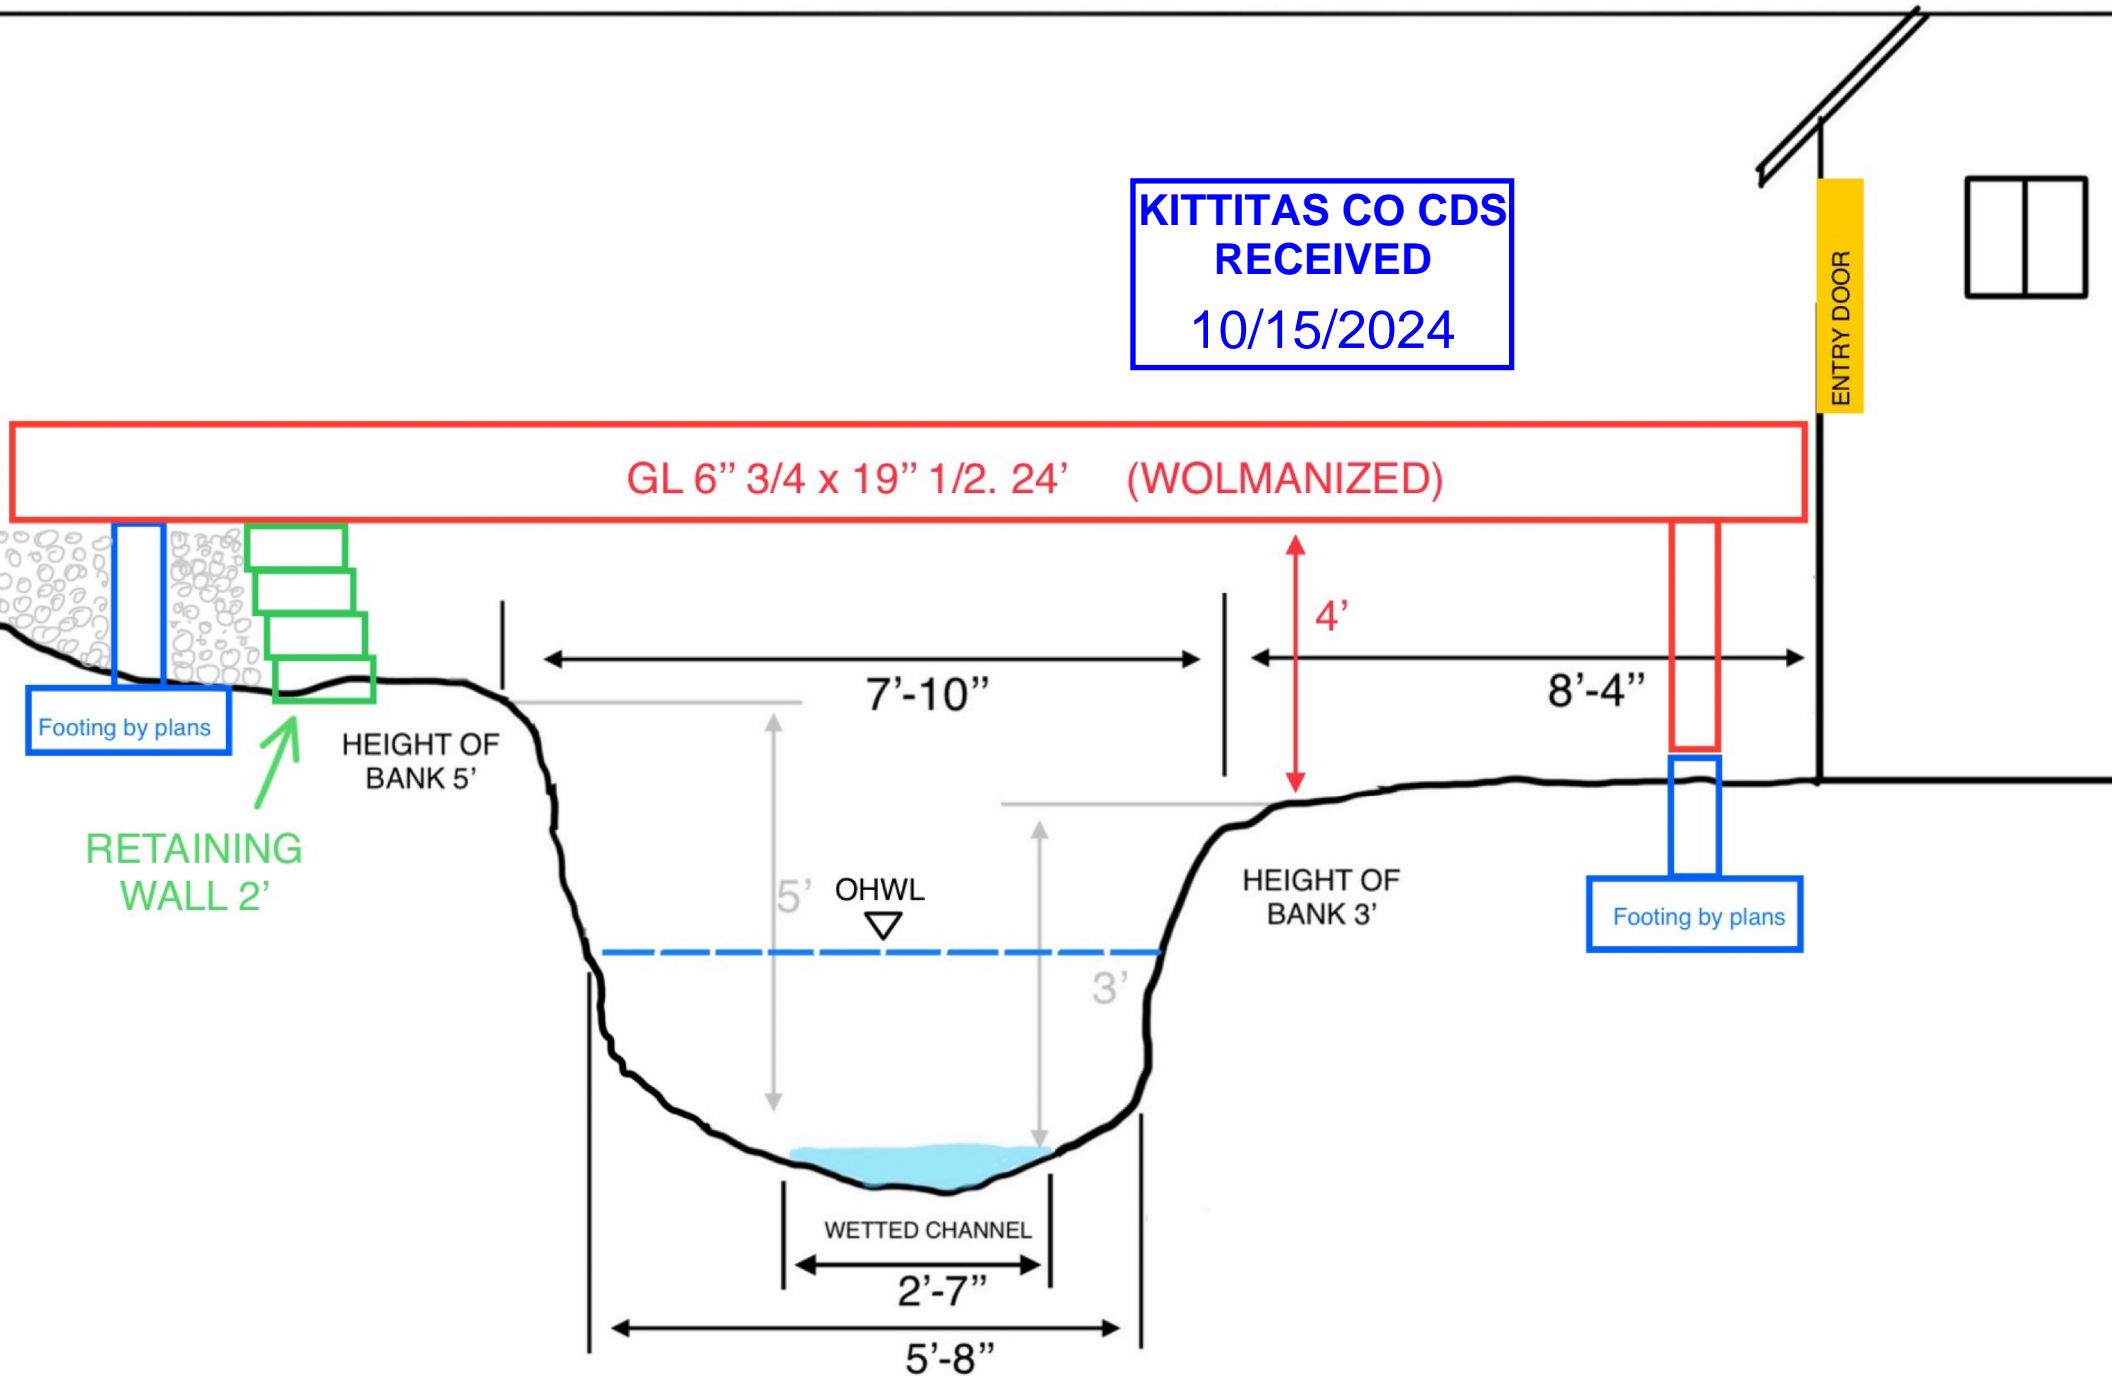

Drawn by: Edward S

BRIDGE CROSS SECTION

24 Kearny Dr, Snoqualmie Pass, WA 98068

10-8-24