


CHAMONIX PLACE

75.39' 57° 35' 29"

EXISTING EDGE OF ROADWAY

R=75

PROpane TANK

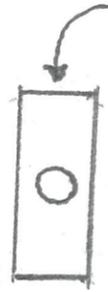

ROOF OVERHANG

SNOQUALMIE DRIVE

52.40' 50° 16' 03"

PROPOSED SETBACK

RESIDENCE

DECK

DRIVEWAY

SEWER EASEMENT

95.09' 30° 55' 46"

R=48.16

26.08'

15.01'

110.52'



SITE PLAN

SCALE: 1" = 10'-0"