

MOUNTAINSTAR PHASE 1, DIVISION 2 (PLAT ALTERATION)

NE, SW AND SE 1/4'S OF SECTION 19, NW AND SW 1/4'S OF SECTION 20, NW 1/4 OF SECTION 29, NE 1/4 SECTION 30,
ALL IN TOWNSHIP 20 NORTH, RANGE 15 EAST, W.M.

RECEIVING NO.


200506160038

SEE SHEET 23

SUNCADIA, LLC
LOT 1 R.O.S.
REC. NO. 200407290063

TRACT G-1

TRACT G-2


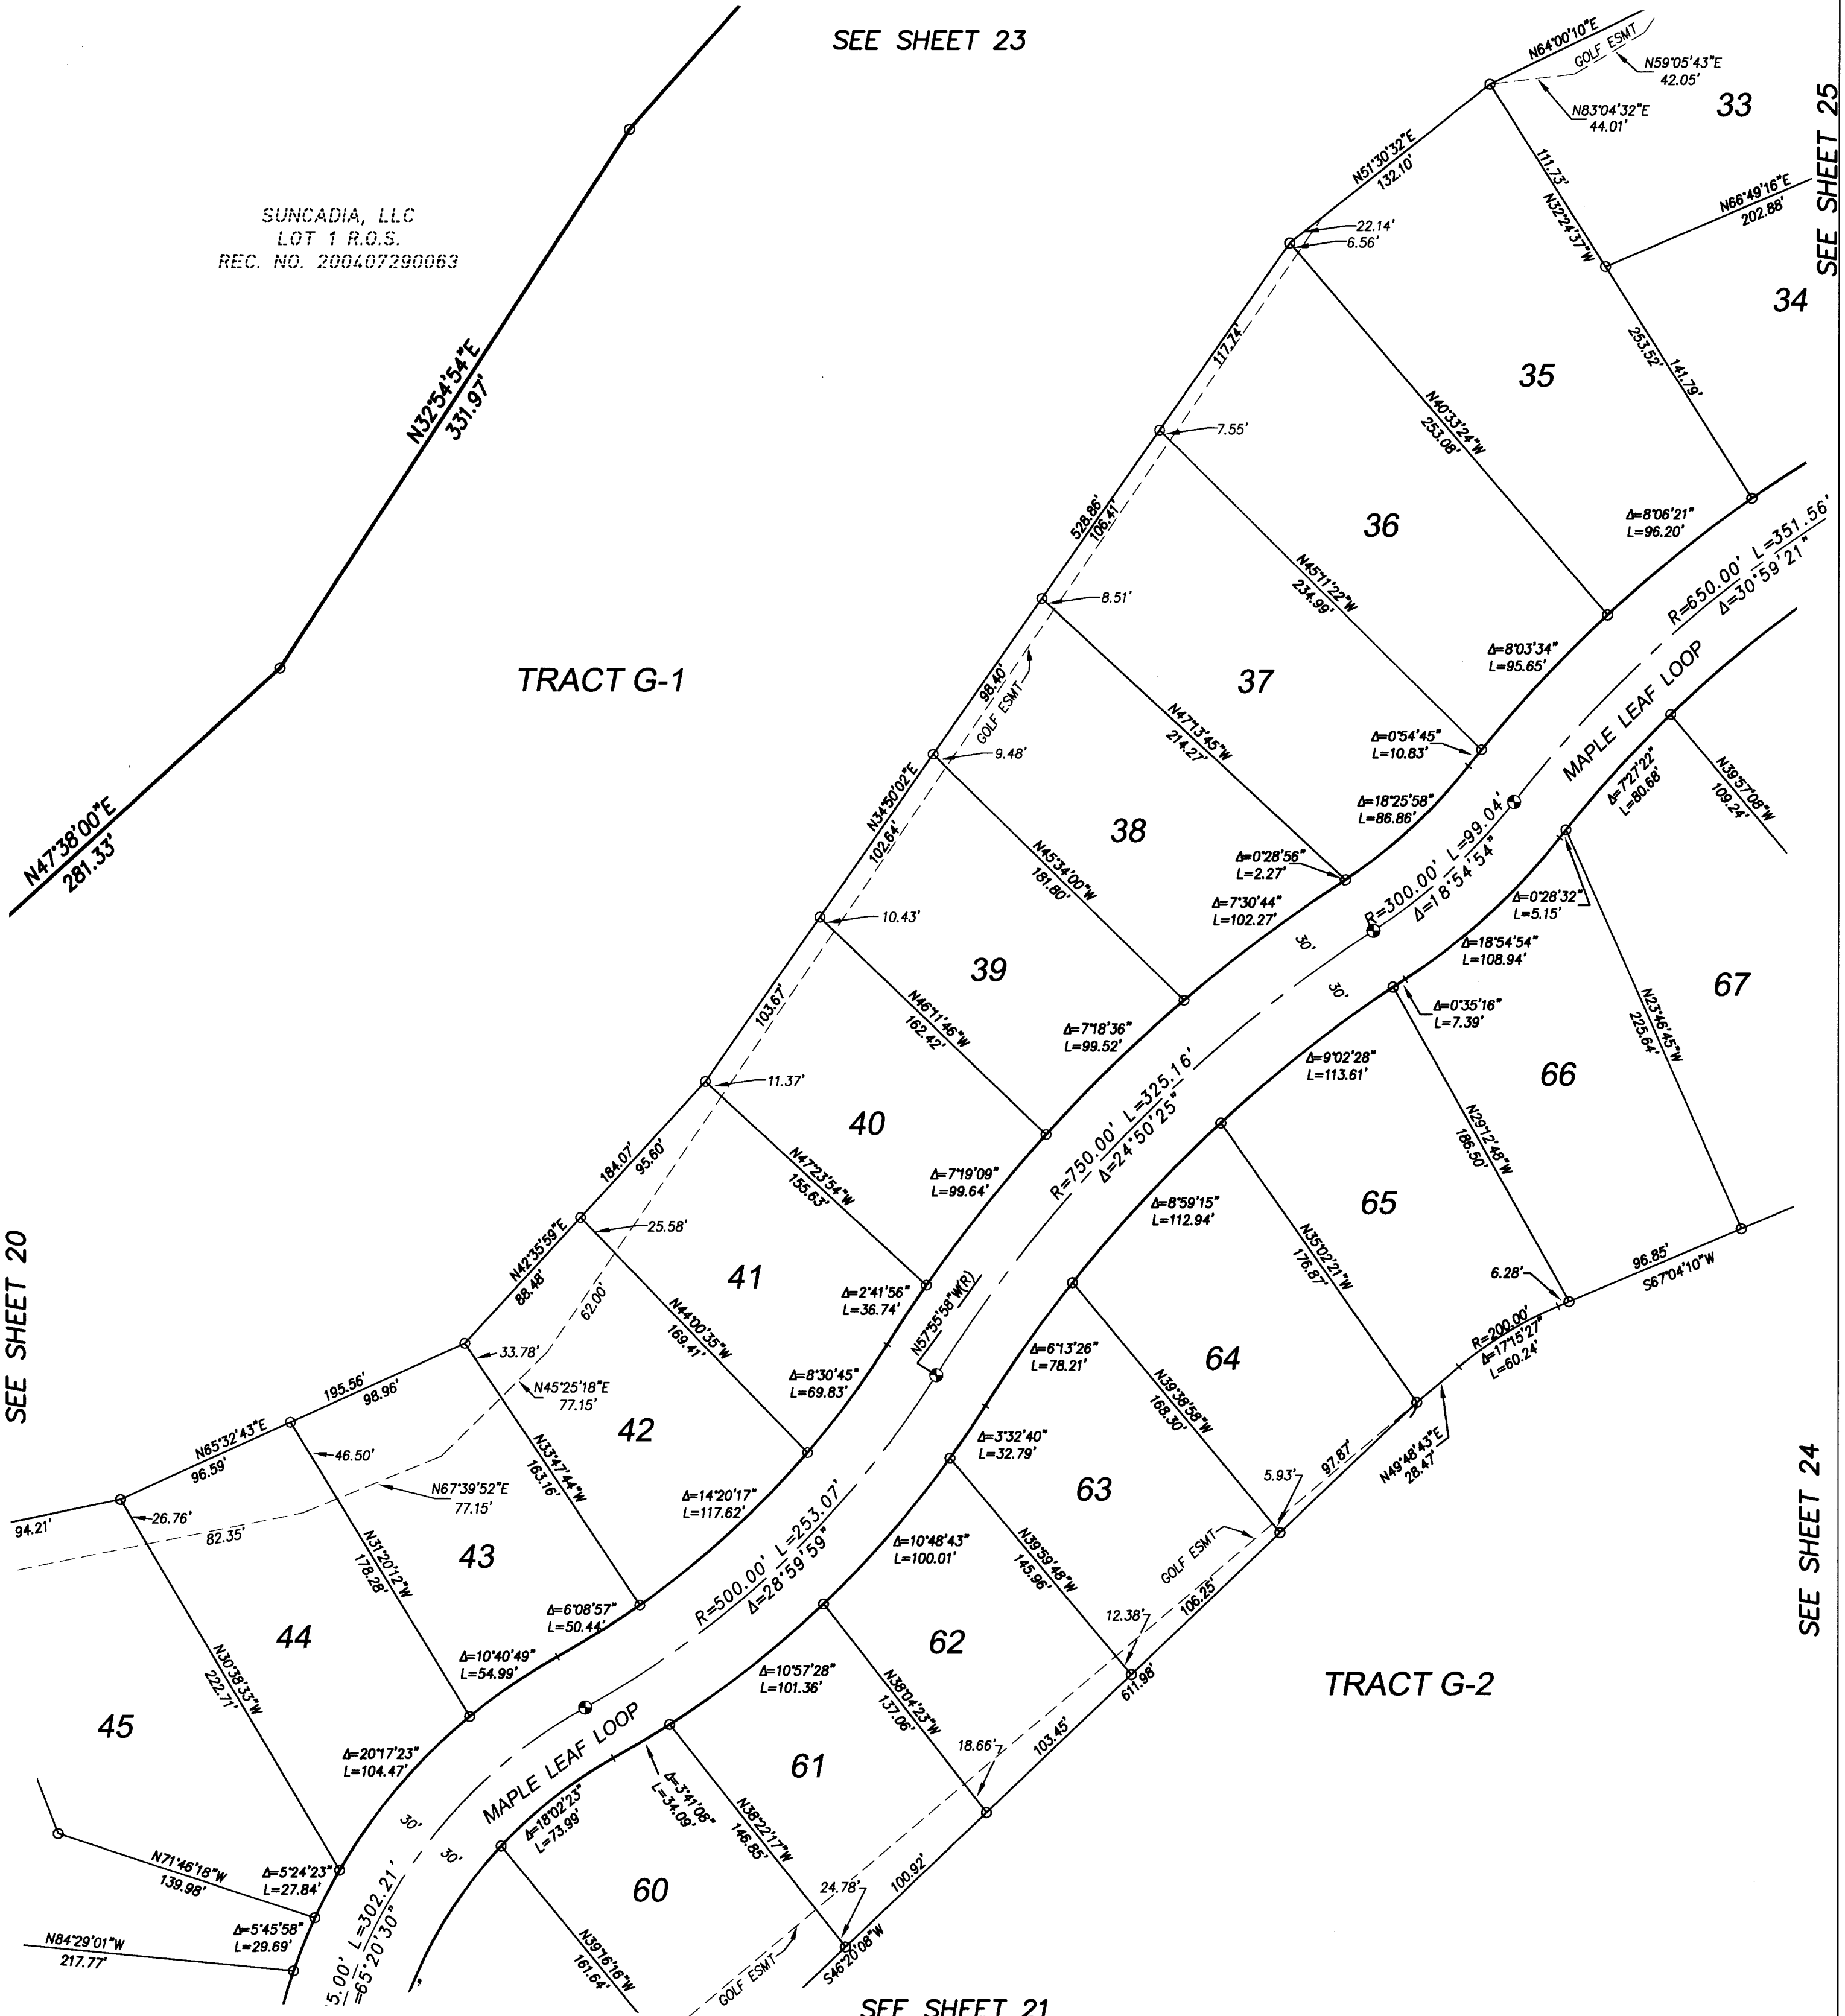


SEE SHEET 20

SEE SHEET 25

SEE SHEET 24

SEE SHEET 21

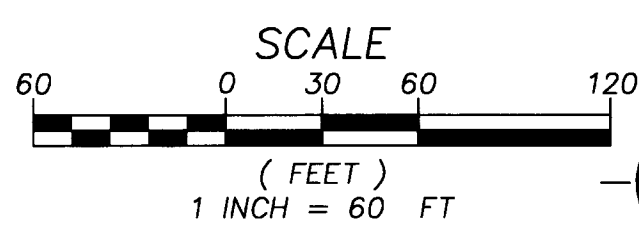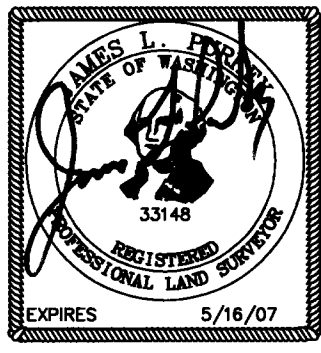

- LEGEND:
- (R) RADIAL BEARING
 - ⊙ EXISTING MONUMENT
 - ⊕ CENTERLINE MONUMENT
 - PROPERTY CORNER, SET REBAR & CAP, LS 33148
- GOLF:
- G - GOLF
 - OS - OPEN SPACE
 - PB - PERIMETER BUFFER

SHEET 22 OF 31

W&HPACIFIC

3350 MONTE VILLA PARKWAY
BOTHELL, WASHINGTON 98021
WWW.WHPACIFIC.COM
TEL: (425)951-4800 FAX: (425)951-4808
Planning • Engineering • Surveying • Landscape Architecture

VOLUME/PAGE
9-178

9-178