


# Kittitas County COMPAS Map

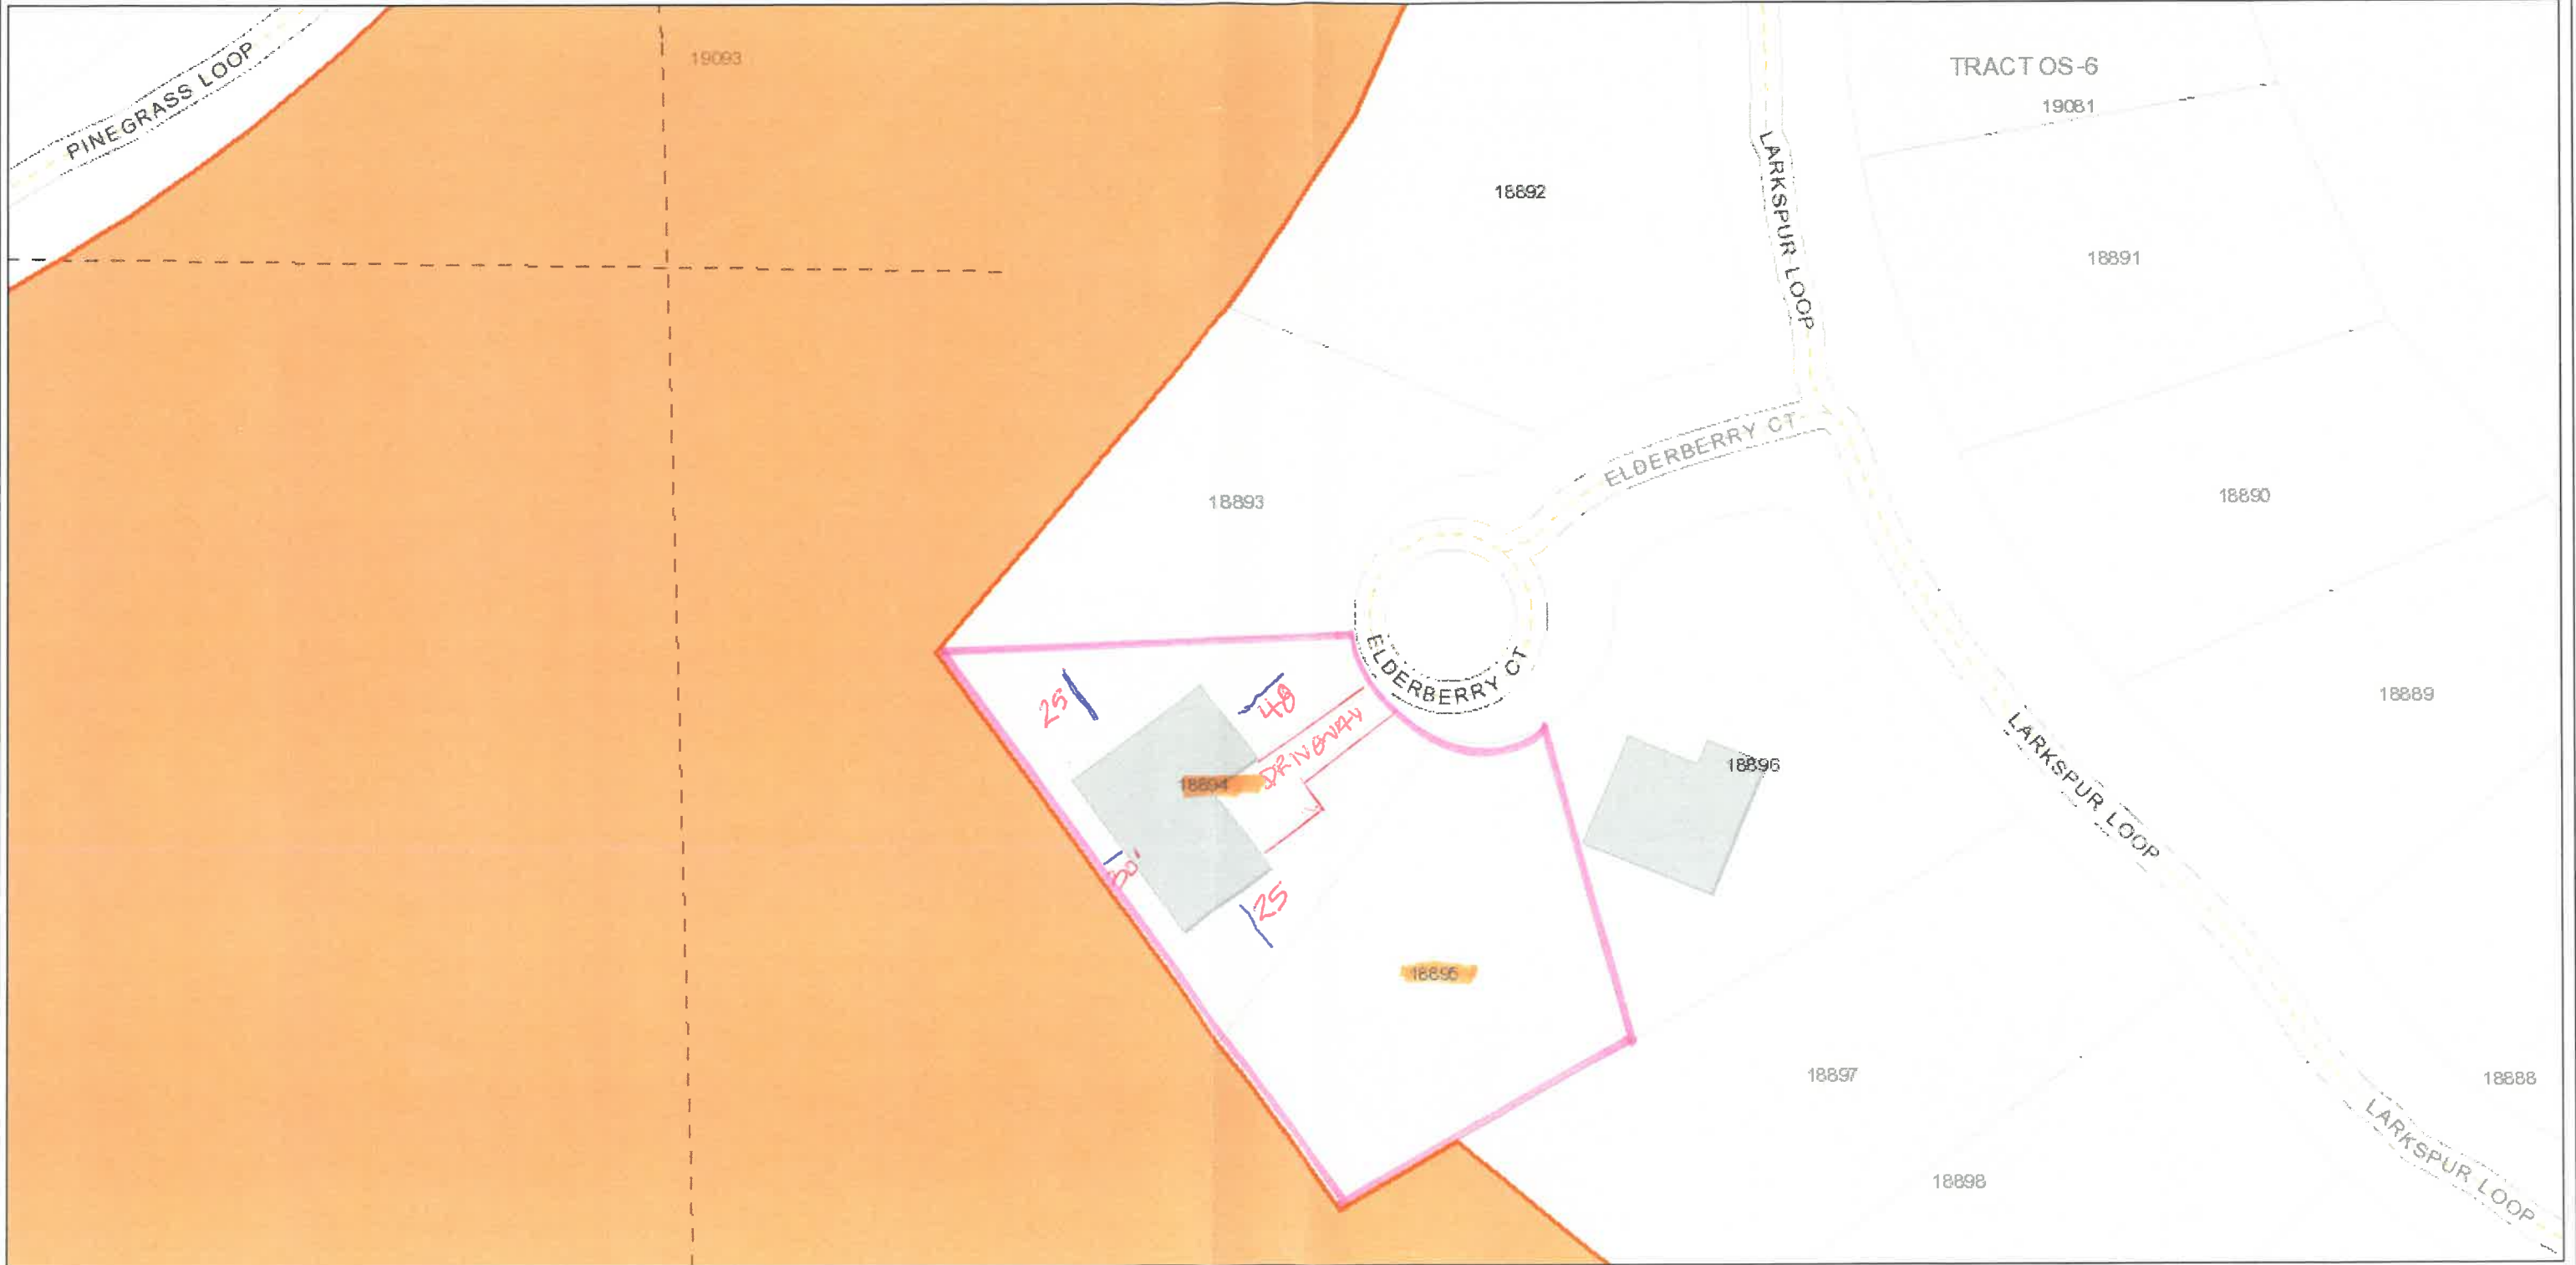

Date: 6/10/2019


1 inch = 94 feet  
Relative Scale 1:1,128

**Disclaimer:**  
Kittitas County makes every effort to produce and publish the most current and accurate information possible. No warranties, expressed or implied, are provided for the data, its use, or its interpretation. Kittitas County does not guarantee the accuracy of the material contained herein and is not responsible for any use, misuse or representations by others regarding this information or its derivatives.



**RECEIVED**  
JUN 13 2019  
Kittitas Co. CDS

**RECEIVED**  
 JUN 13 2019  
 Kittitas Co. CDS

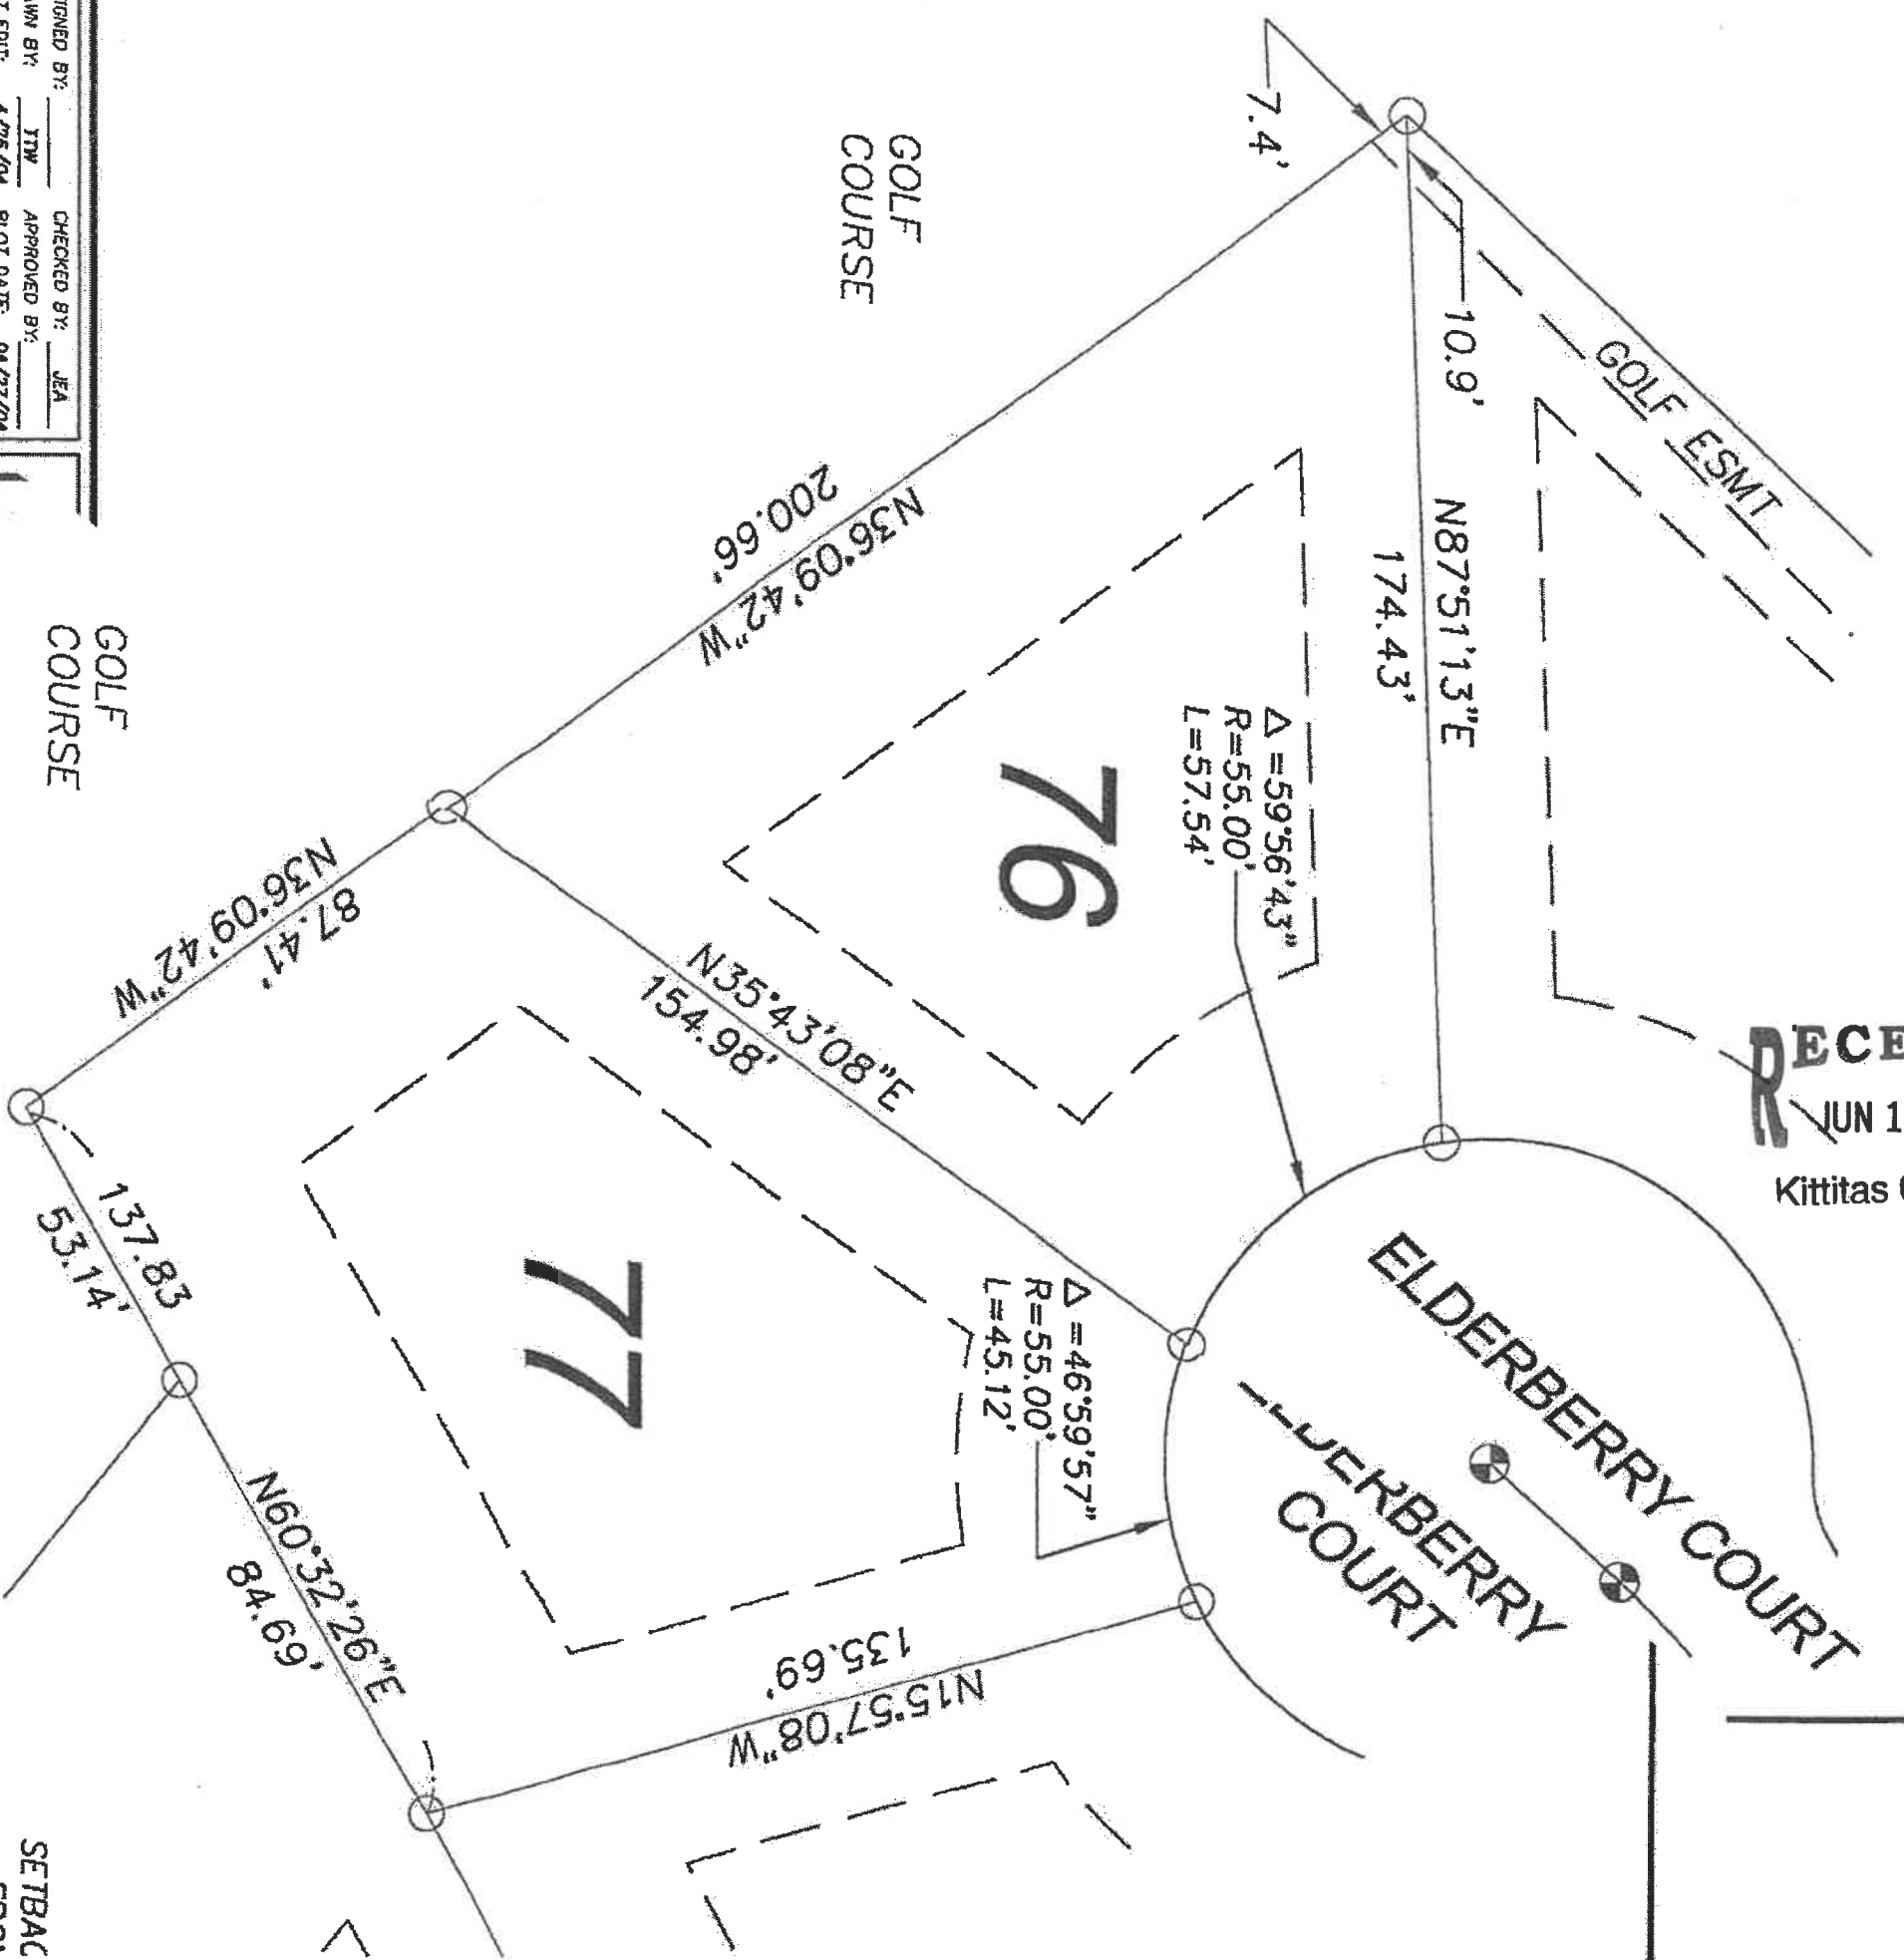

SIGNED BY:	JTW	CHECKED BY:	JEA
AWN BY:	4/26/04	APPROVED BY:	04/22/04
ST EDIT:	1	REVISION	DAWSON CHANGES
DATE	BY	REV	OK'D APPR

System: HHP-SEA-2RCY121 / User: RSTUART

DESIGNED BY:	JTW	CHECKED BY:	JEA
DRAWN BY:	4/26/04	APPROVED BY:	04/22/04
LAST EDIT:	1	REVISION	DAWSON CHANGES
DATE	BY	REV	OK'D APPR



MOUNTAINSTAR RESORT RESOURC  
 MOUNTAINSTAR MPR  
**PLOT PLAN**

SETBACK  
 FROM  
 SIDE:  
 REAR  
 SEWER-  
 IMPROV  
 ENVELC  
 TOTAL  
 19.6  
 MAX. E  
 36  
 MAX. E  
 46