


DESIGN CAPACITY 480 GPD
OPERATIONAL CAPACITY 360 GPD

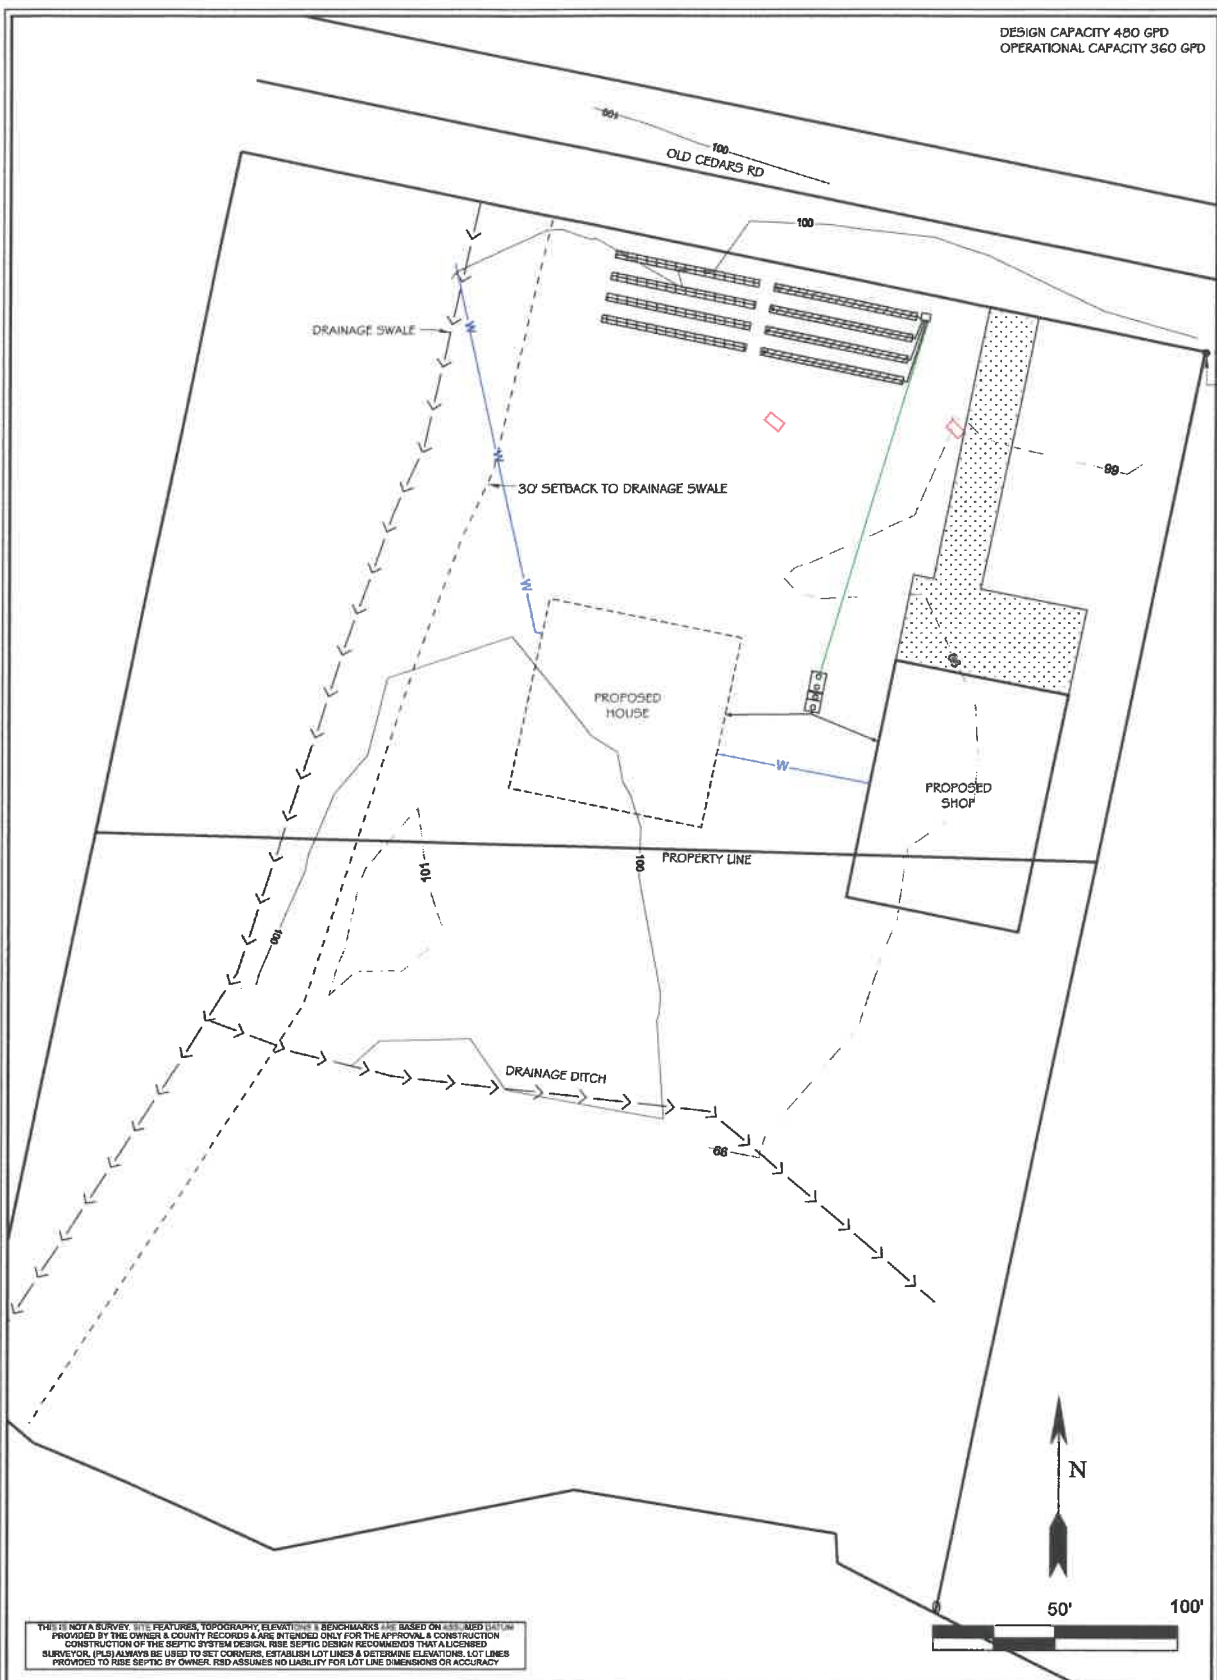

THIS IS NOT A SURVEY. THE FEATURES, TOPOGRAPHY, ELEVATIONS & BENCHMARKS ARE BASED ON RECORDED DATUM PROVIDED BY THE OWNER & COUNTY RECORDS. ARE INTENDED ONLY FOR THE APPROVAL & CONSTRUCTION OF THE SEPTIC SYSTEM DESIGN. RISE SEPTIC DESIGN RECOMMENDS THAT A LICENSED SURVEYOR (PLS) ALWAYS BE USED TO SET CORNERS, ESTABLISH LOT LINES & DETERMINE ELEVATIONS. LOT LINES PROVIDED TO RISE SEPTIC BY OWNER. RSD ASSUMES NO LIABILITY FOR LOT LINE DIMENSIONS OR ACCURACY.

<p>SEPTIC DESIGN PLAN</p>  <p>BRIAN POTUCEK 253.732.3792 BRIAN@RISESEPTICDESIGN.COM 4436 A ST SE, SUITE A AUBURN, WA. 98002</p>	<p>SITE ADDRESS 1631 OLD CEDARS RD PARCEL NUMBER 957354 LOT #14B OF QUAKING ASPEN PLAT</p>
	<p>CLIENT JAMES MUELLER 1631 OLD CEDARS RD, CLE ELUM, WA. 98922</p> <p>OWNER JAMES MUELLER 1631 OLD CEDARS RD, CLE ELUM, WA. 98922</p>
<p>DATE: 04/26/21 PAGE 1 OF 2</p>	