


Generalized Lot Drawing
Specific Definitions On Attached Document

RECEIVED
FEB 15 2018

Kittitas County CDS

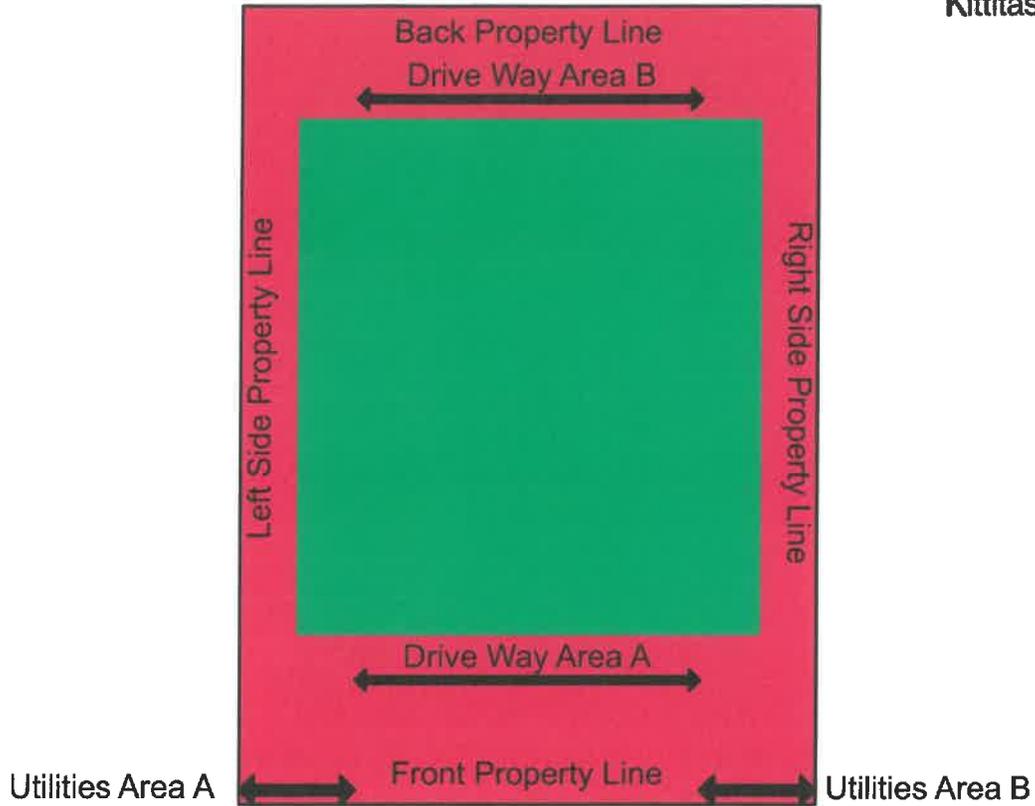

Set back area as defined in CCR's
Front Setback : 25 feet, Side Setback: 10 feet, Rear Setback: 15 feet



Building area as defined in CCR's

Lots that are not rectangular in shape shall follow these guide lines as close as possible