

 Project Area

Figure 1

February 2018

Location Map

Melvin R. Sampson Hatchery  
Yakama Nation




McMILLEN  
JACOBS  
ASSOCIATES

NAD:1983 State Plane  
Washington South  
Source: Esri, USGS  
Image: DigitalGlobe Sept. 2015





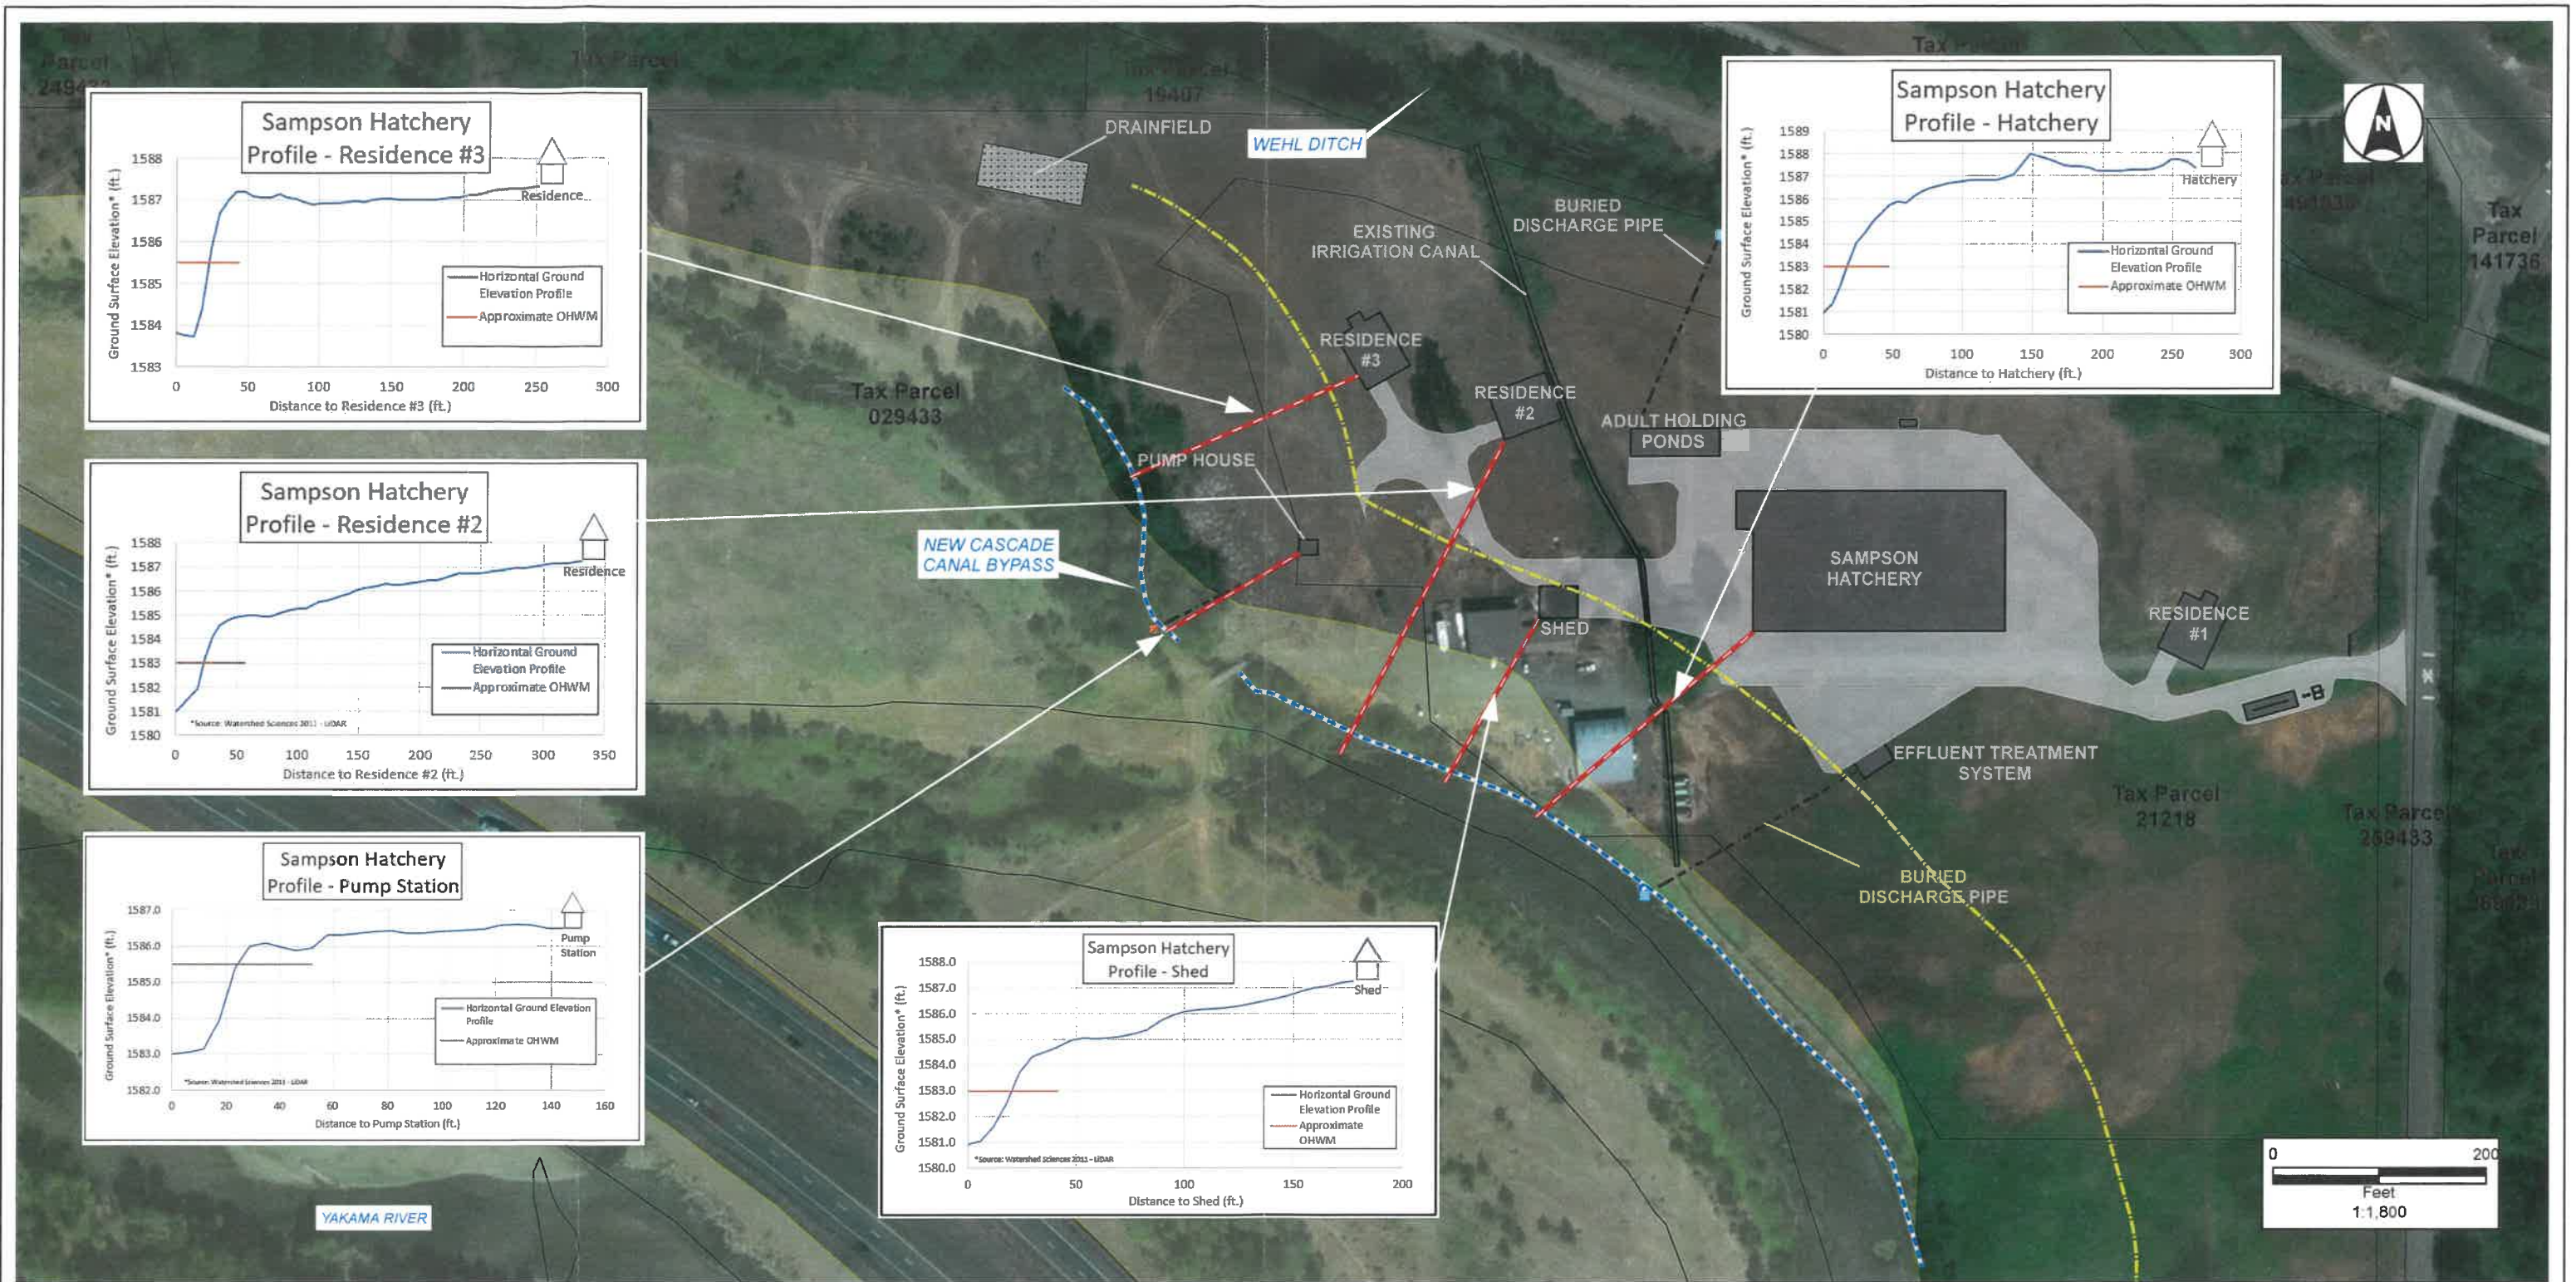

NAD 1983 StatePlane  
Washington South (Feet)  
Source: Esri, USGS,  
Kittias County COMPAS 3.0  
Image: DigitalGlobe Sept. 2015

**Legend**

- Project Structures
- Drainfield
- Road Access
- Tax Parcels
- 100-year FEMA Floodplain
- Approximate OHWM
- 200 ft. Buffer from OHWM
- Horizontal Distance Cross-Section

February 2018

**Figure 3**

**MRS Hatchery  
Horizontal Distance Cross-Section**

**Melvin R. Sampson Hatchery  
Yakama Nation**





NAD 1983 State Plane  
 Washington South  
 Source: Esri, USGS,  
 Kittitas County COMPARS 3.0  
 Image: DigitalGlobe Sept. 2015

- Legend**
- Project Structures
  - Drainfield
  - Road Access
  - 100-year FEMA Floodplain
  - Tax Parcels
  - Approximate OHWM

February 2018  
**Figure 2**  
**Project Features**  
**Melvin R. Sampson Hatchery**  
**Yakama Nation**