


PROFILE		BY	DATE
	SURVEYED		
NOTE BOOK	PLOTTED		
	GRADES CHECKED		
NO.	B.M.s. NOTED		
	STRUCTURE NOTATIONS CH'KD		

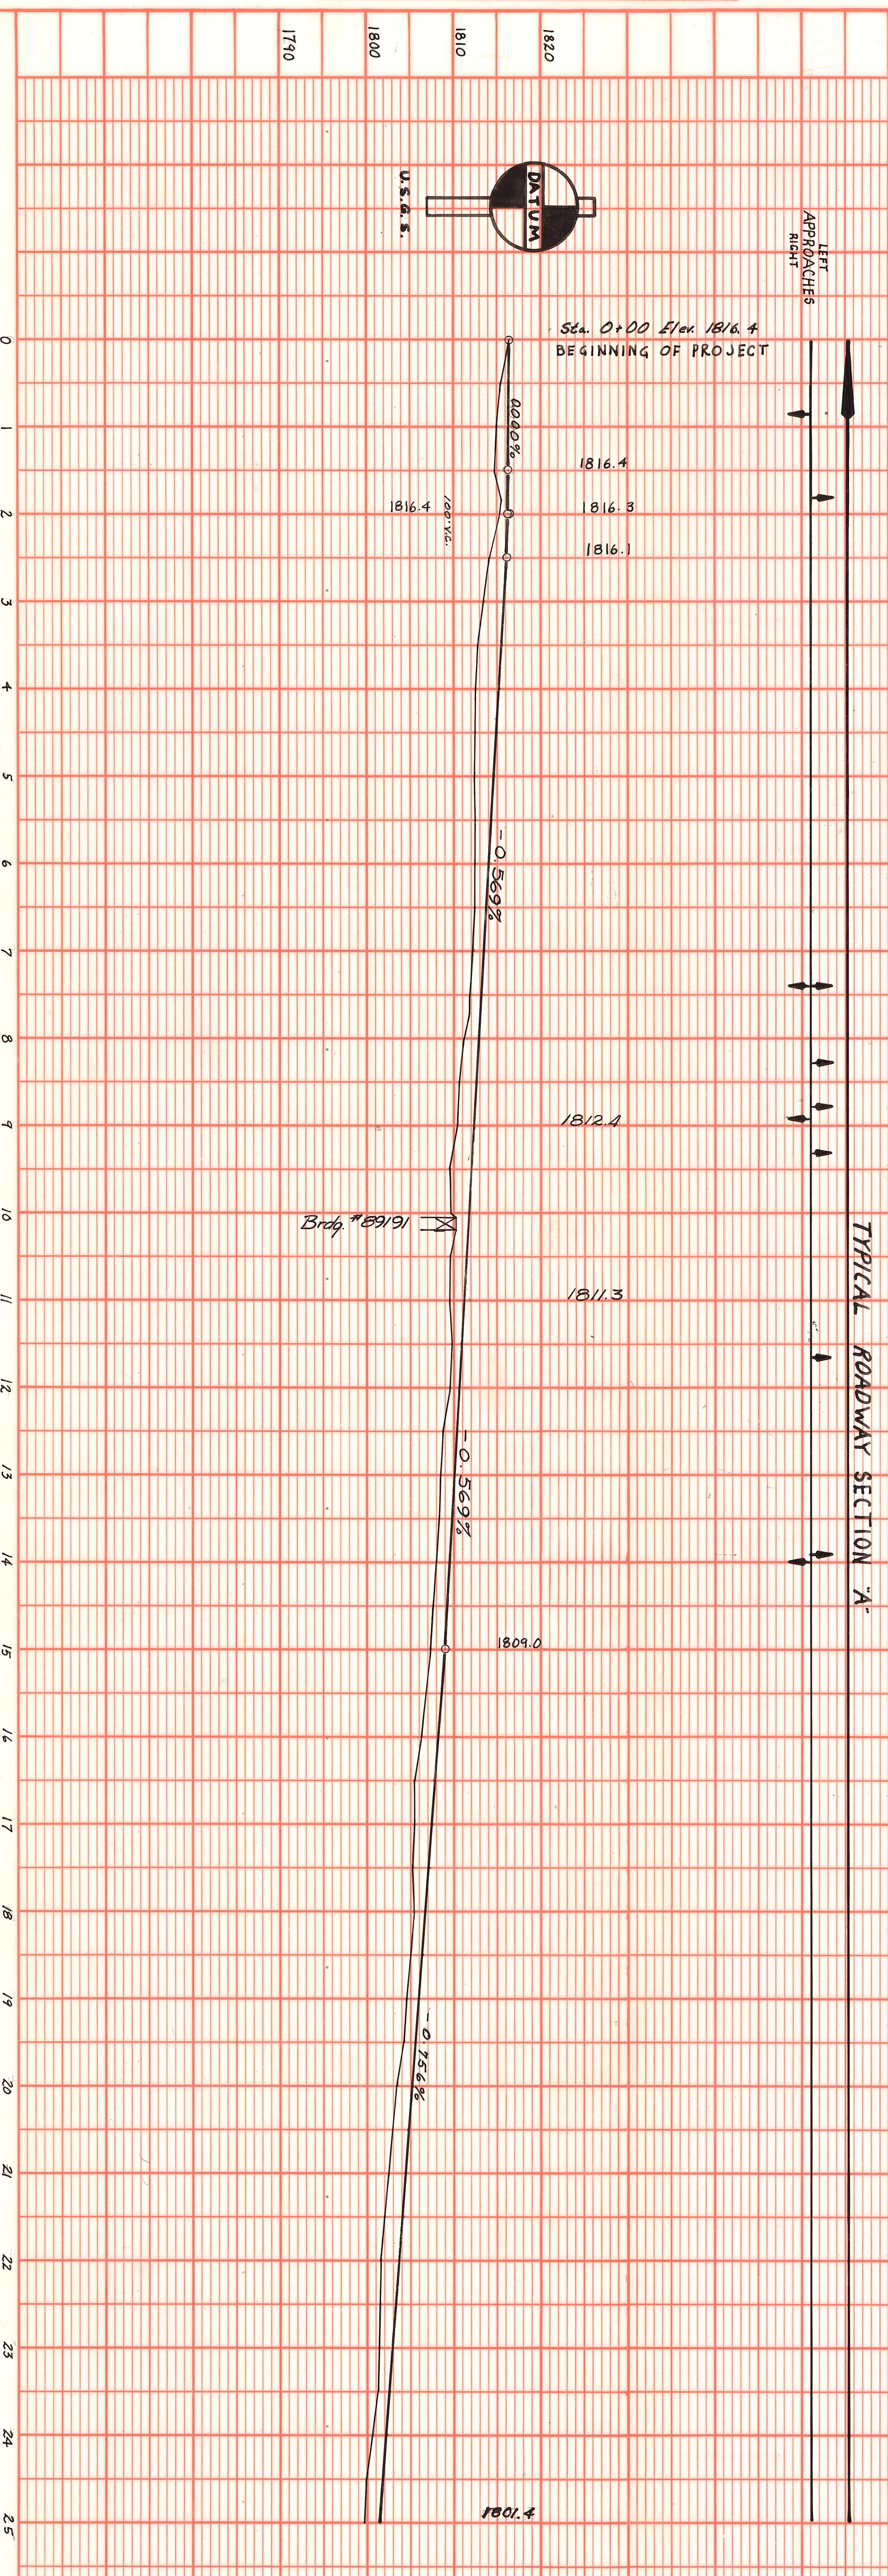

OFFICE OF COUNTY ROAD ENGINEER
KITITAS COUNTY
ELENBURG, WISCONSIN

BRICK MILL ROAD
WILSON CREEK ROAD to LOOK ROAD
.97 mi/ls

SCALE: $\frac{1}{4}$ " = 100'
1" = 10'

C R P 12-68

DRAWN BY L.D.G. DATE July 1967 SHEET 1 OF 2

APPROVED: *John C. Miller*
DATE 2-23-1968
COUNTY ROAD ENGINEER

PLAN		BY	DATE
SURVEYED			
PLOTTED			
ALIGNMENT CHECKED			
RT. OF WAY CHECKED			
NO.			

PROFILE		BY	DATE
SURVEYED			
PLOTTED			
GRADES CHECKED			
B.M.s. NOTED			
STRUCTURE NOTATIONS CH'D			
NO.			

