


T. 20 N. R. 13 E. W.M.
SEC. 10

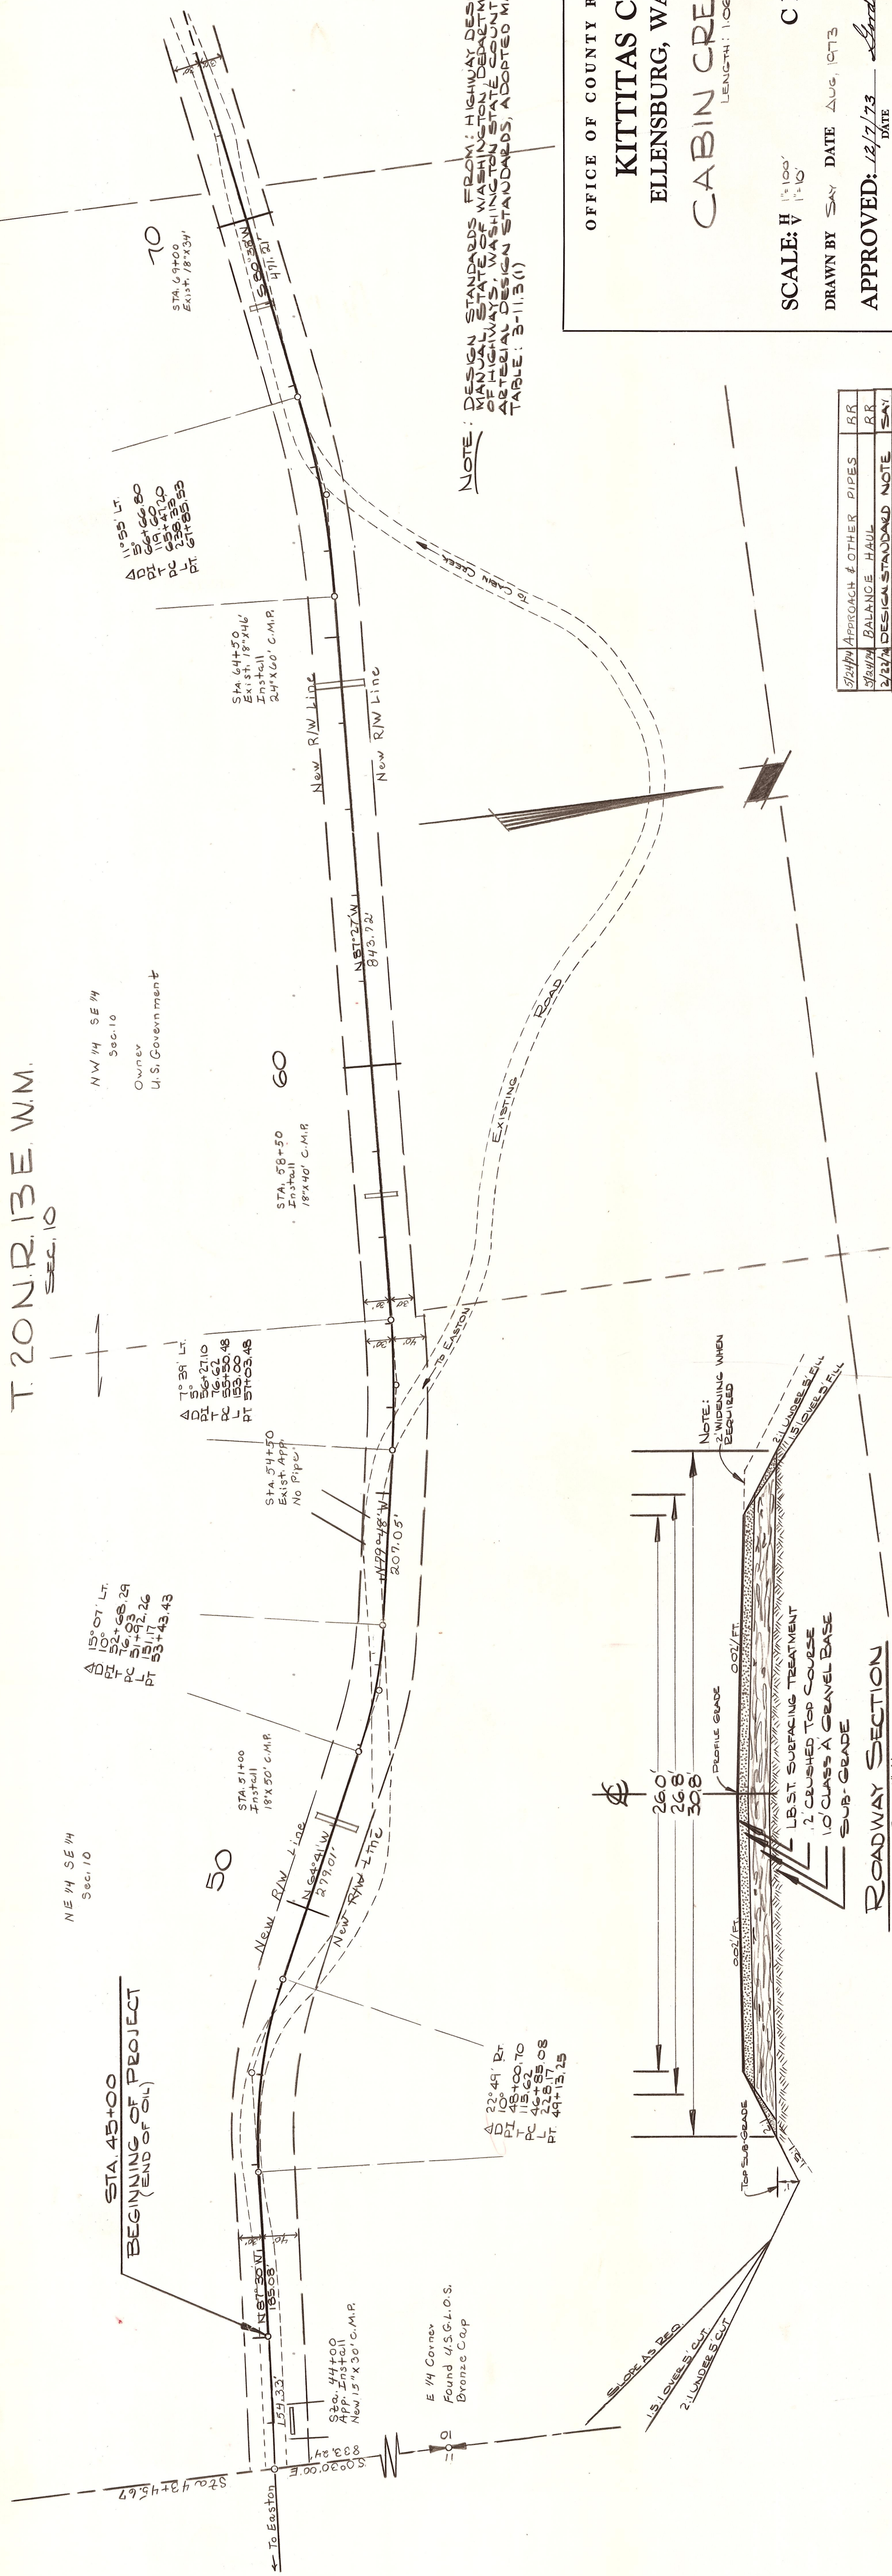

NOTE: DESIGN STANDARDS FROM: HIGHWAY DESIGN MANUAL, STATE WASHINGTON DEPARTMENT OF HIGHWAYS, WASHINGTON STATE COUNTY AERIAL DESIGN STANDARDS, ADOPTED MAY 17, 1968
TABLE: B-11.3(1)

OFFICE OF COUNTY ROAD ENGINEER
KITITAS COUNTY
ELLENSBURG, WASHINGTON
CABIN CREEK ROAD
LENGTH: 1.06 MILES

SCALE: $\frac{1}{2}$ " = 100'
DRAWN BY: SKY DATE: AUG. 1973
APPROVED: 12/7/73
DATE: 12/7/73

CRP 15-71
SHEET 2 OF 2
COUNTY ROAD ENGINEER

DATE	REVISIONS	BY
3/24/74	APPROACH & OTHER PIPES	RR
3/24/74	BALANCE HAUL	RR
2/21/74	DESIGN STANDARD NOTE	SKY

