

NE 1/4 SW 1/4
SEC. 30

T. 18N. R. 20 W.

SW 1/4 NE 1/4
SEC. 30

OFFICE OF COUNTY ROAD ENGINEER

KITTITAS COUNTY
ELLENSBURG, WASHINGTON

SOUTH CARIBOU ROAD

Sta 55+00 to Lyons Road

LENGTH = .68 MILES

CR P 3-68

SCALE: 1" = 100'

DRAWN BY B.S. DATE OCT. 67.

SHEET 2 OF 2


APPROVED: 12-27-68 DATE

COUNTY ROAD ENGINEER

David P. Blum

NO.	DATE
BY	
PLAN	
SURVEYED	NOTE BOOK
PLOTTED	ALIGNMENT CHECKED
BY	HT. OF WAY CHECKED
DATE	

NO.	DATE
BY	
PROFILE	
SURVEYED	NOTE BOOK
PLOTTED	GRADES CHECKED
BY	S.M. NOTED
DATE	STRUCTURE NOTATIONS CHKD.

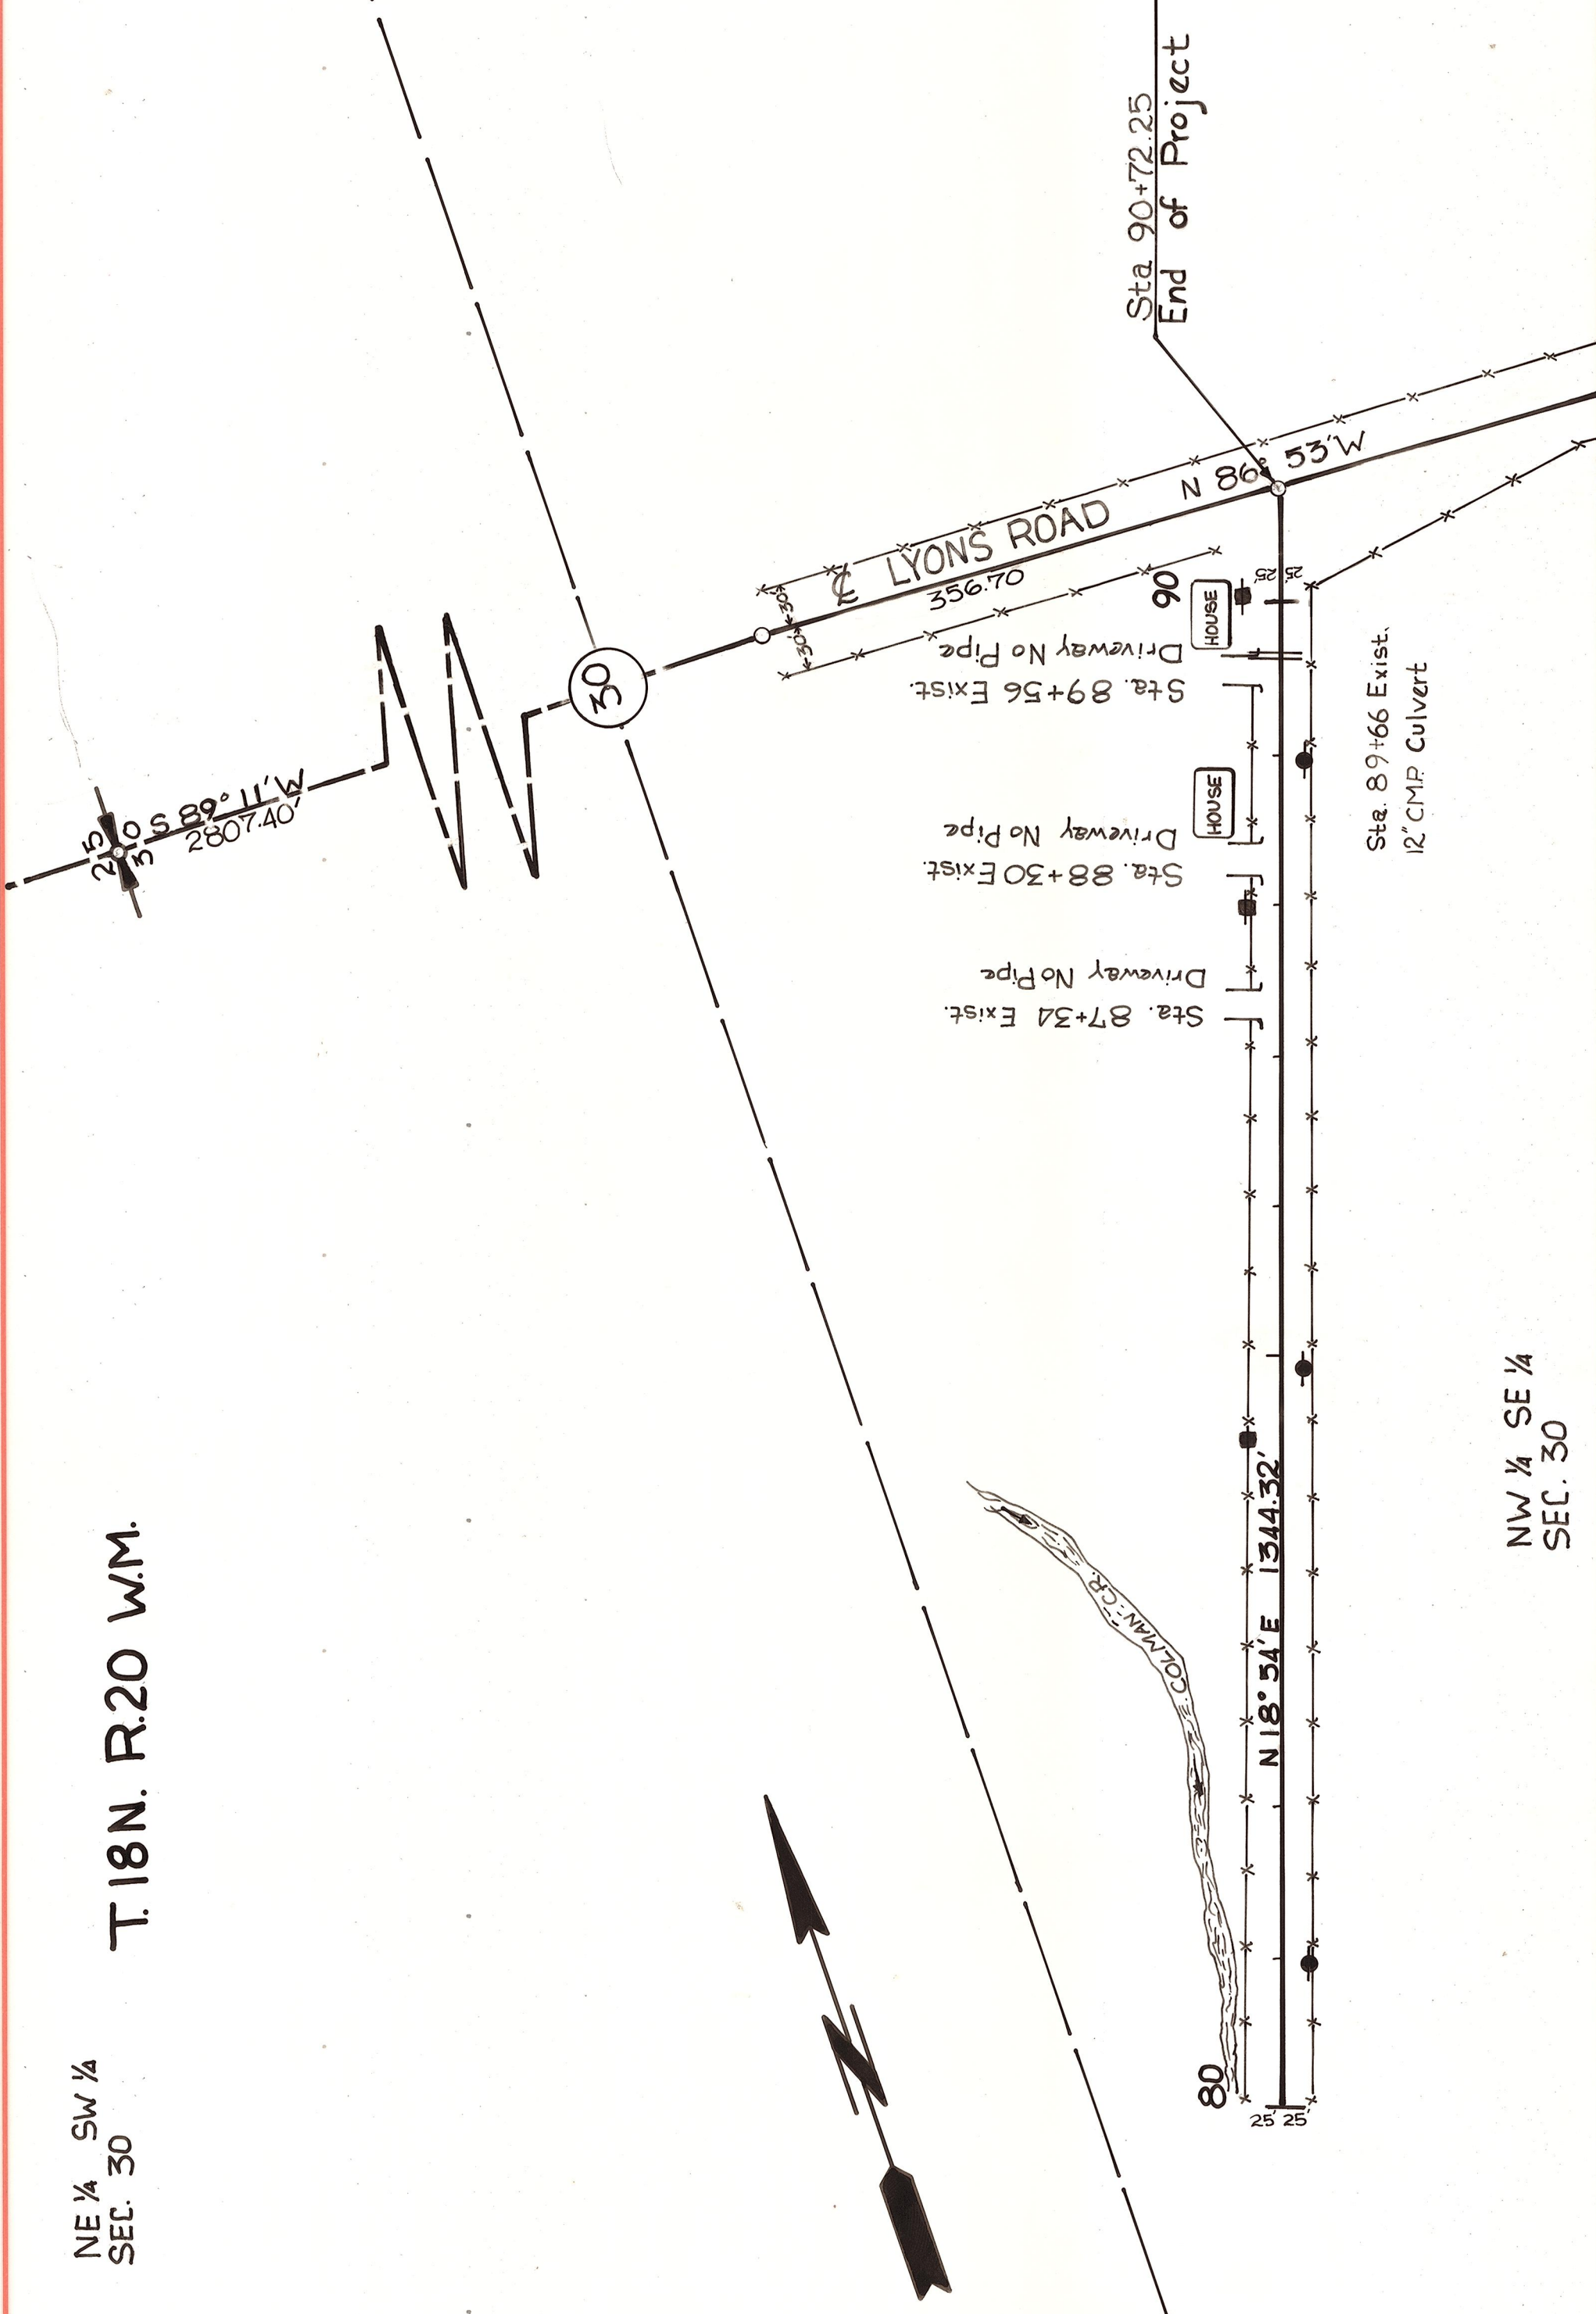

LEFT
APPROACHES
RIGHT

