
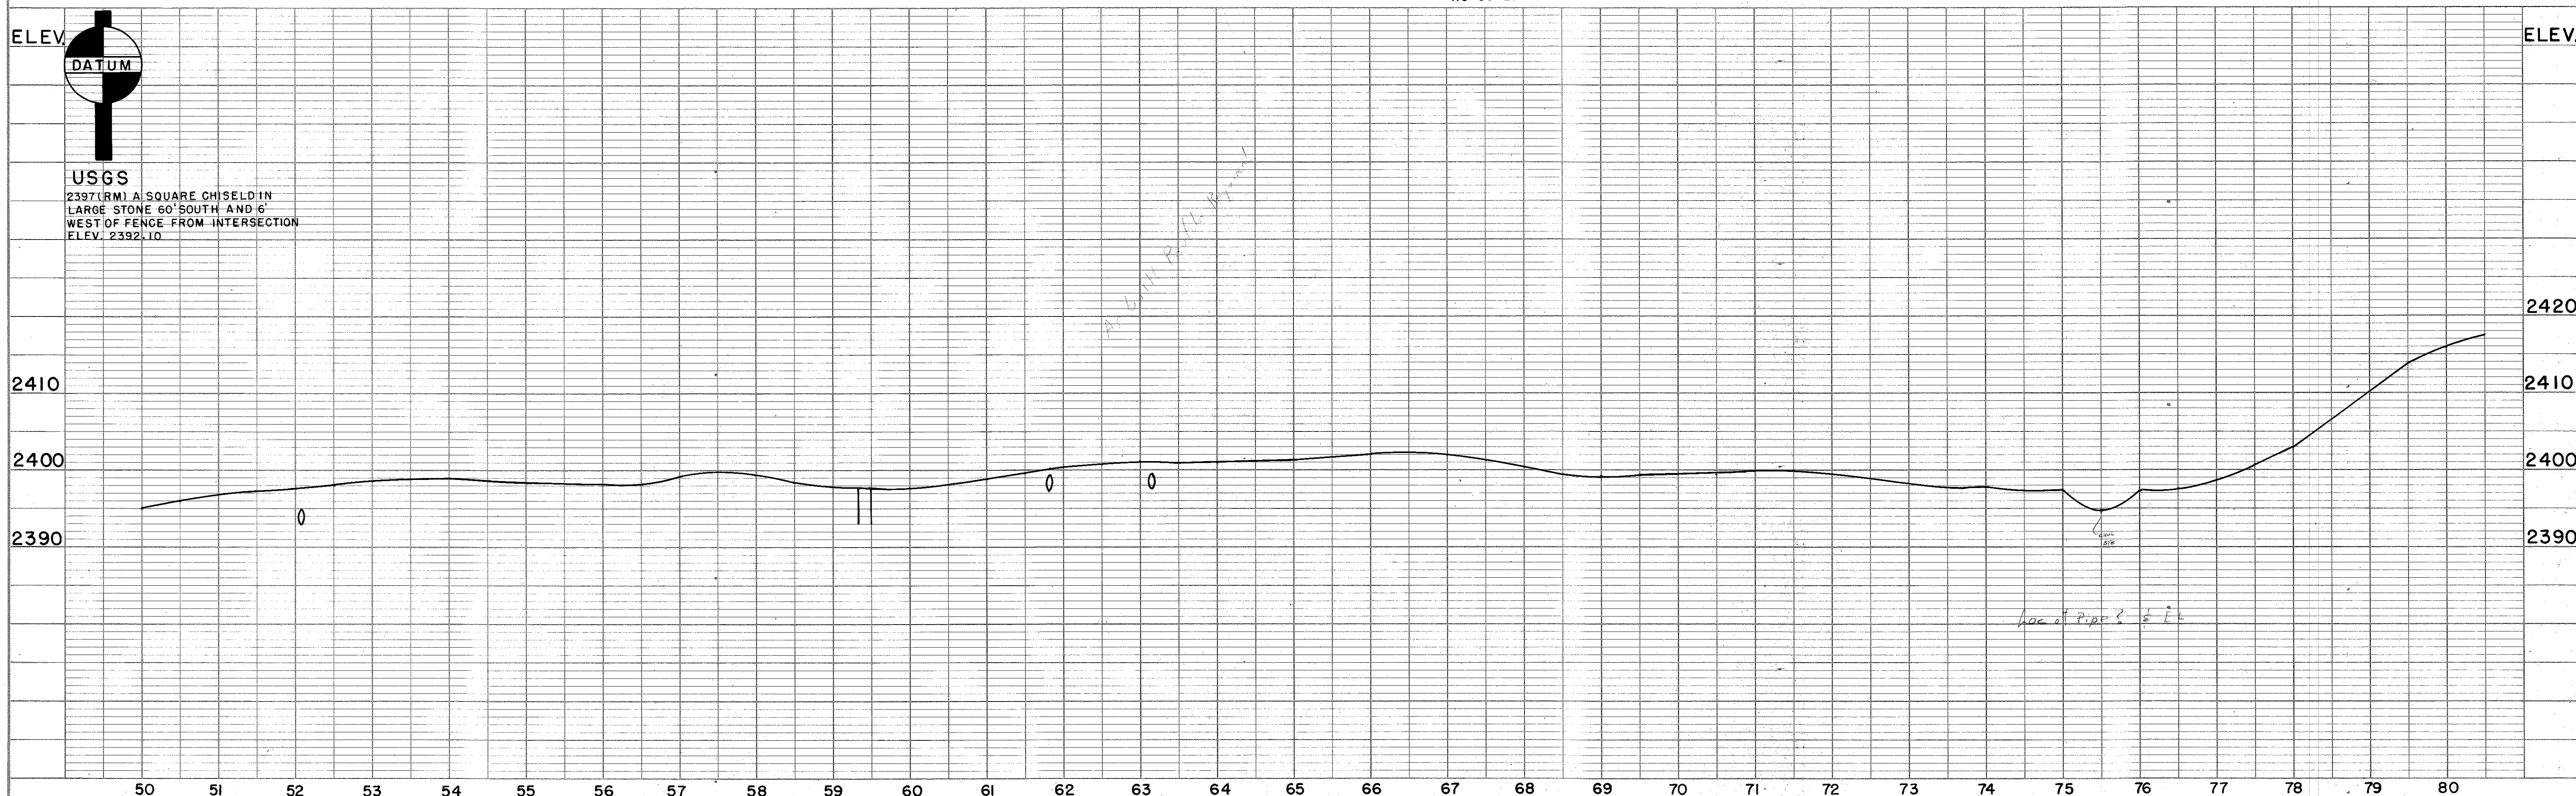



PLAN	DATE	BY
NO. 1		
NO. 2		
NO. 3		
NO. 4		
NO. 5		
NO. 6		
NO. 7		
NO. 8		
NO. 9		
NO. 10		

PROFILE	DATE	BY
NO. 1		
NO. 2		
NO. 3		
NO. 4		
NO. 5		
NO. 6		
NO. 7		
NO. 8		
NO. 9		
NO. 10		

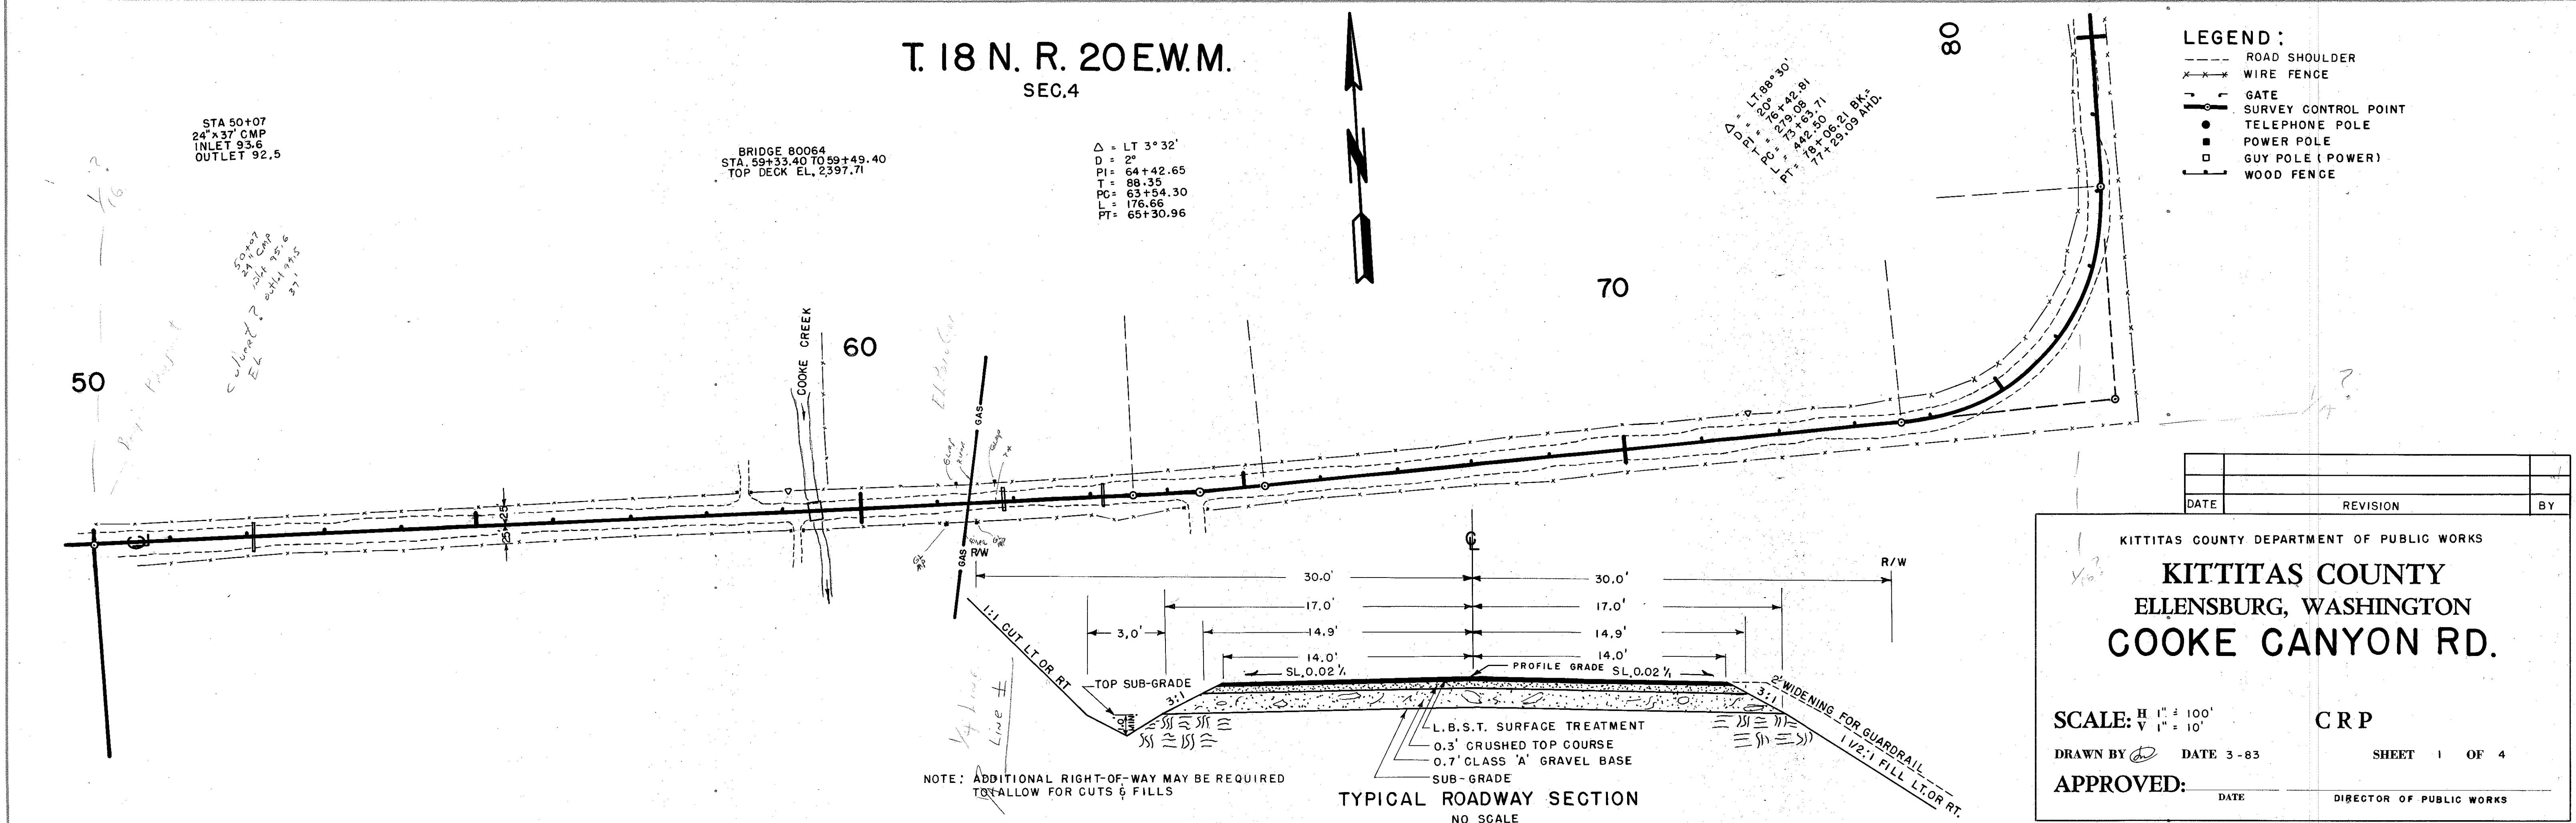

PLAN	DATE	BY
	SUBV. PLOTTED	
	NOTE BOOK ALIGNMENT CHECKED	
	No. AT OF WAY CHECKED	

PROFILE	DATE	BY
	SUBV. PLOTTED	
	NOTE BOOK GRADES CHECKED	
	No. 8. M.A. NOTED	

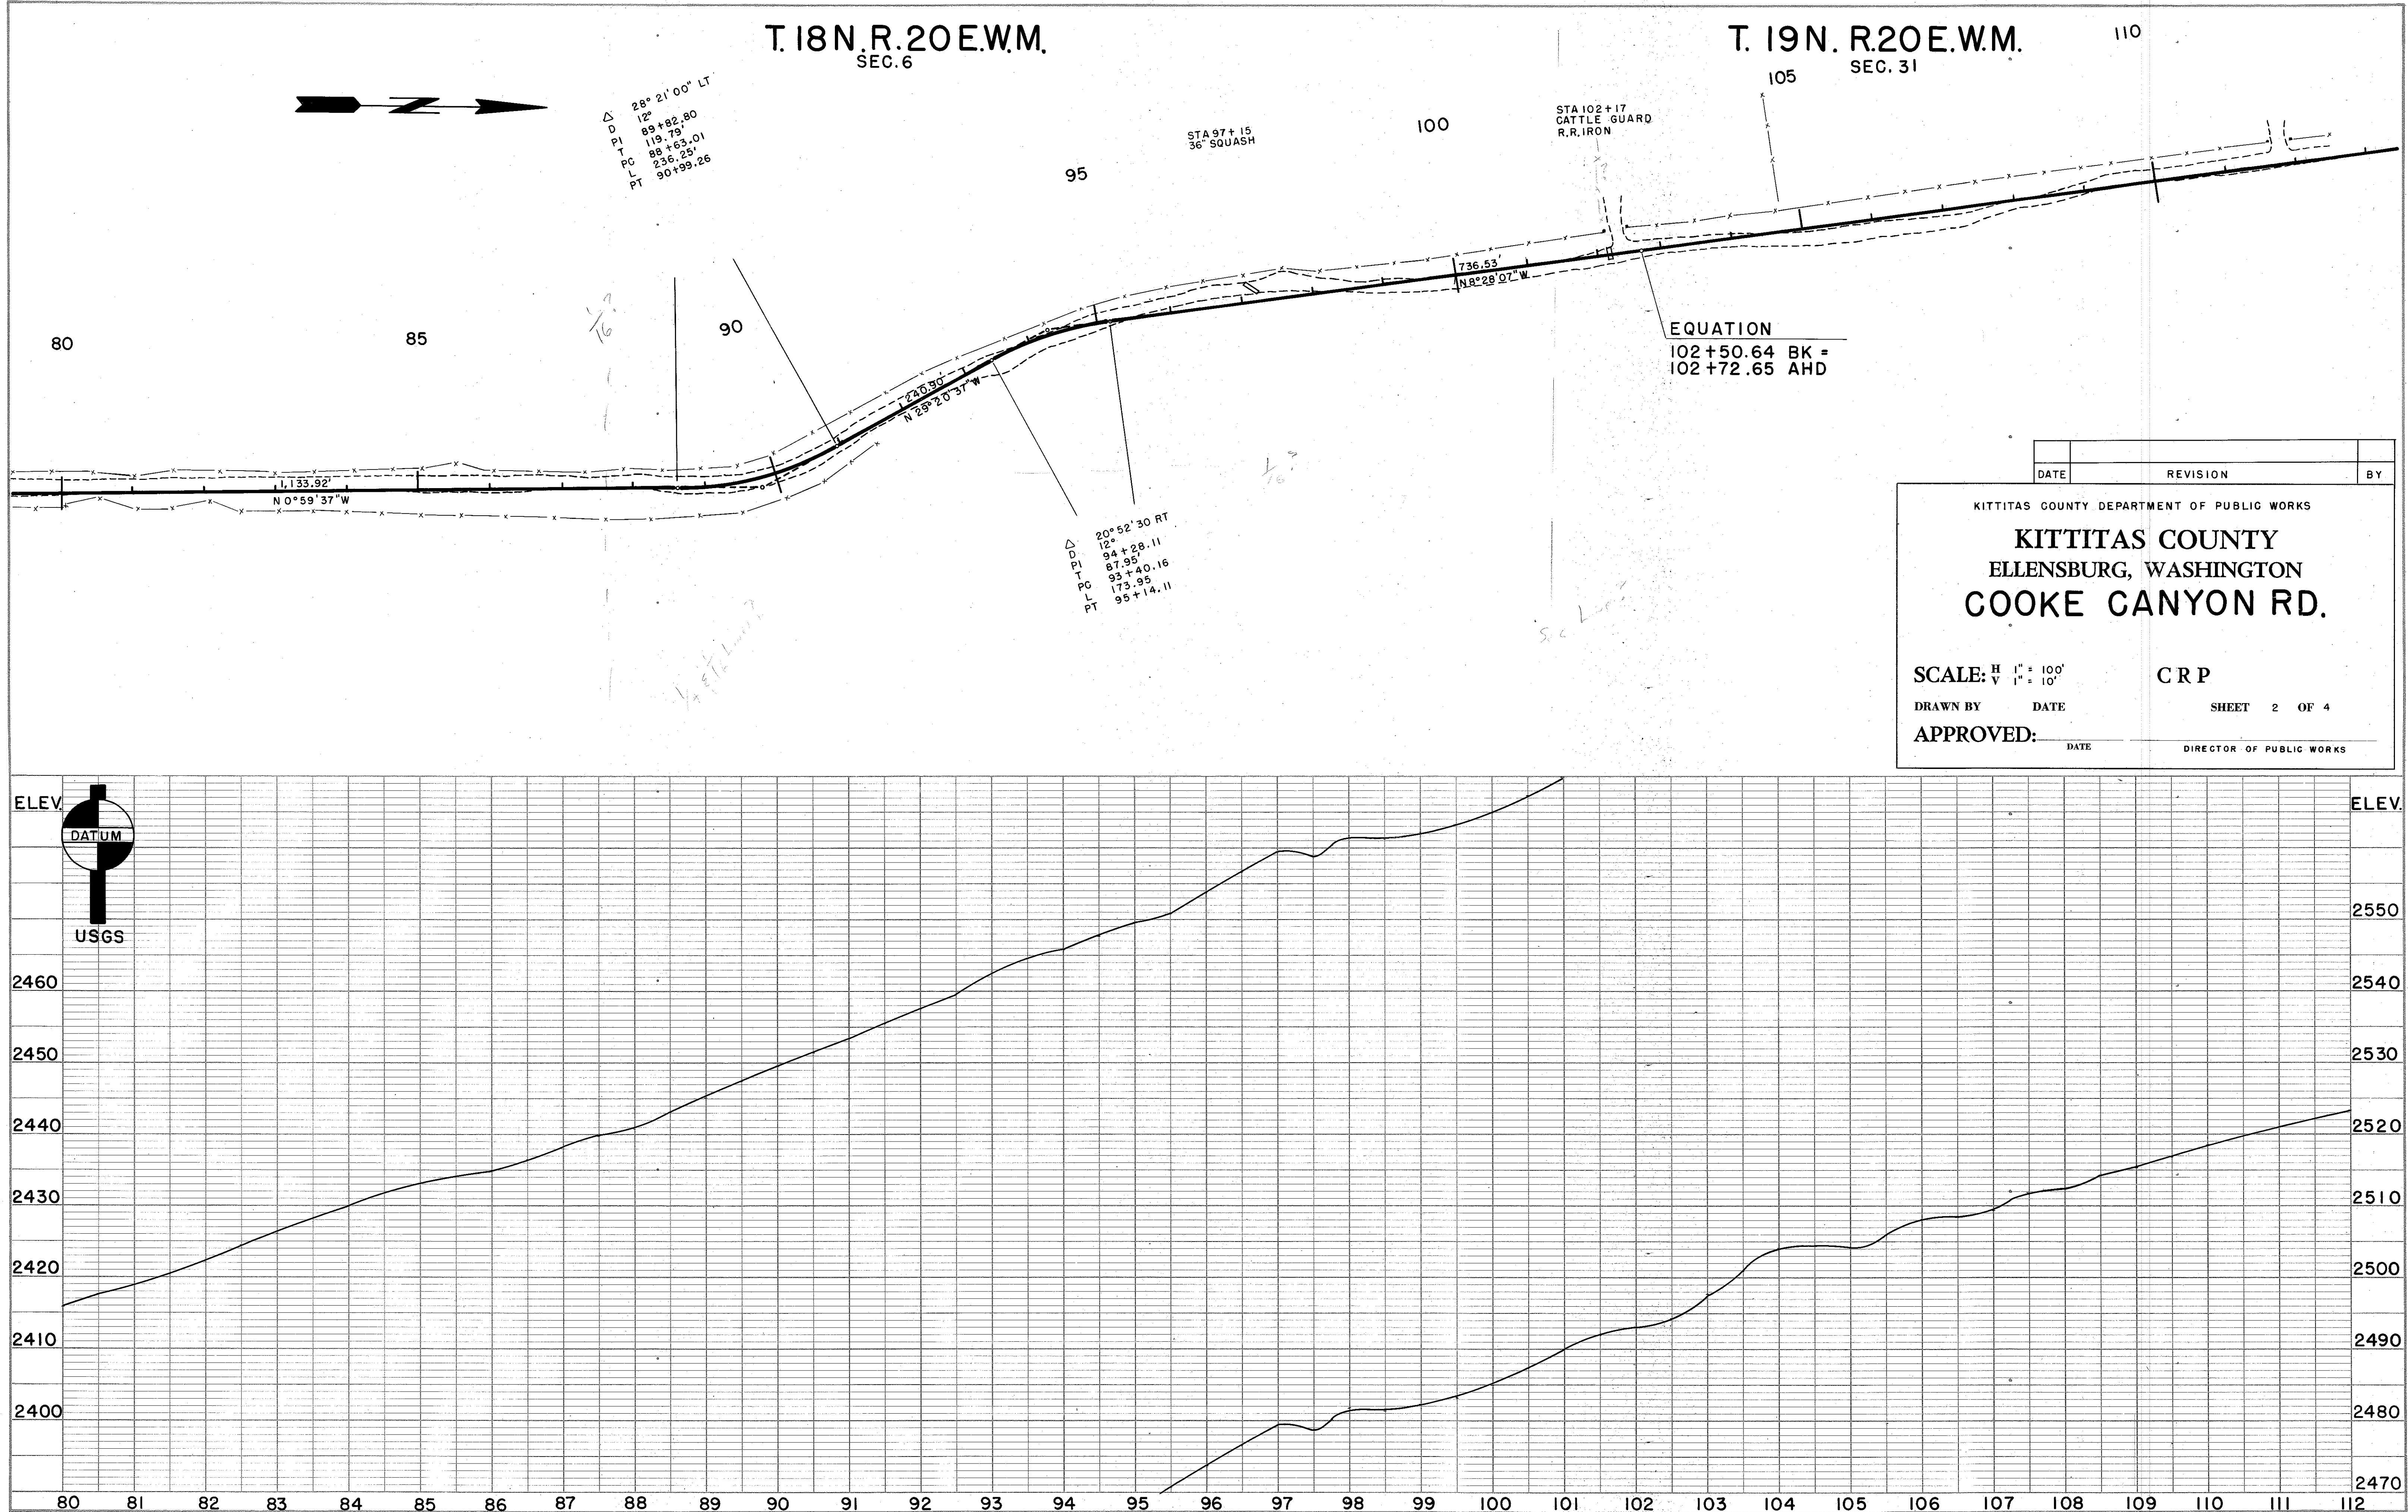

DATE	REVISION	BY
------	----------	----

KITTITAS COUNTY DEPARTMENT OF PUBLIC WORKS

KITTITAS COUNTY
ELLENSBURG, WASHINGTON
COOKE CANYON RD.

SCALE: $\frac{H}{V} = \frac{1''}{1''} = \frac{100'}{100'}$

DRAWN BY: _____ DATE: _____

APPROVED: _____ DATE: _____



C R P

SHEET 2 OF 4

DIRECTOR OF PUBLIC WORKS


PLAN	DATE	
	BY	
	SURVEYED	
	NOTE BOOK	

PROFILE	DATE	
	BY	
	SURVEYED	
	NOTE BOOK	

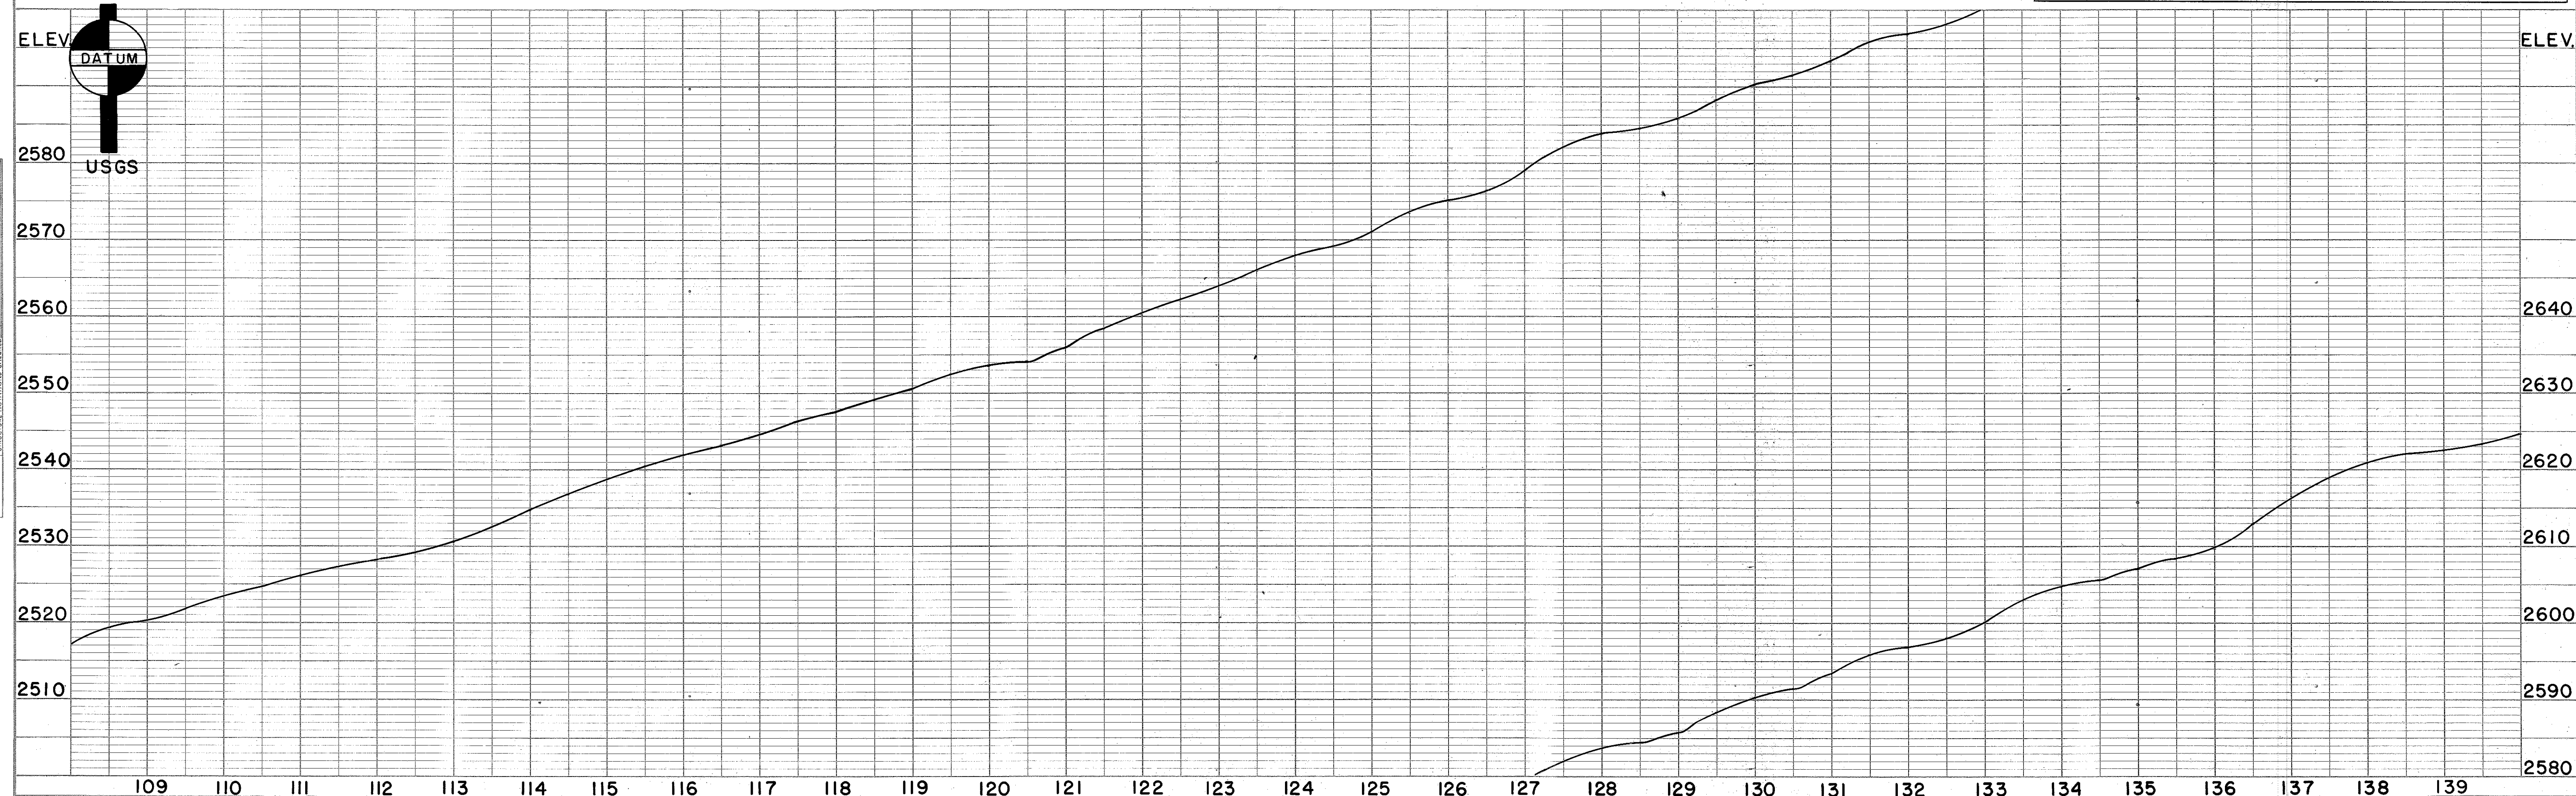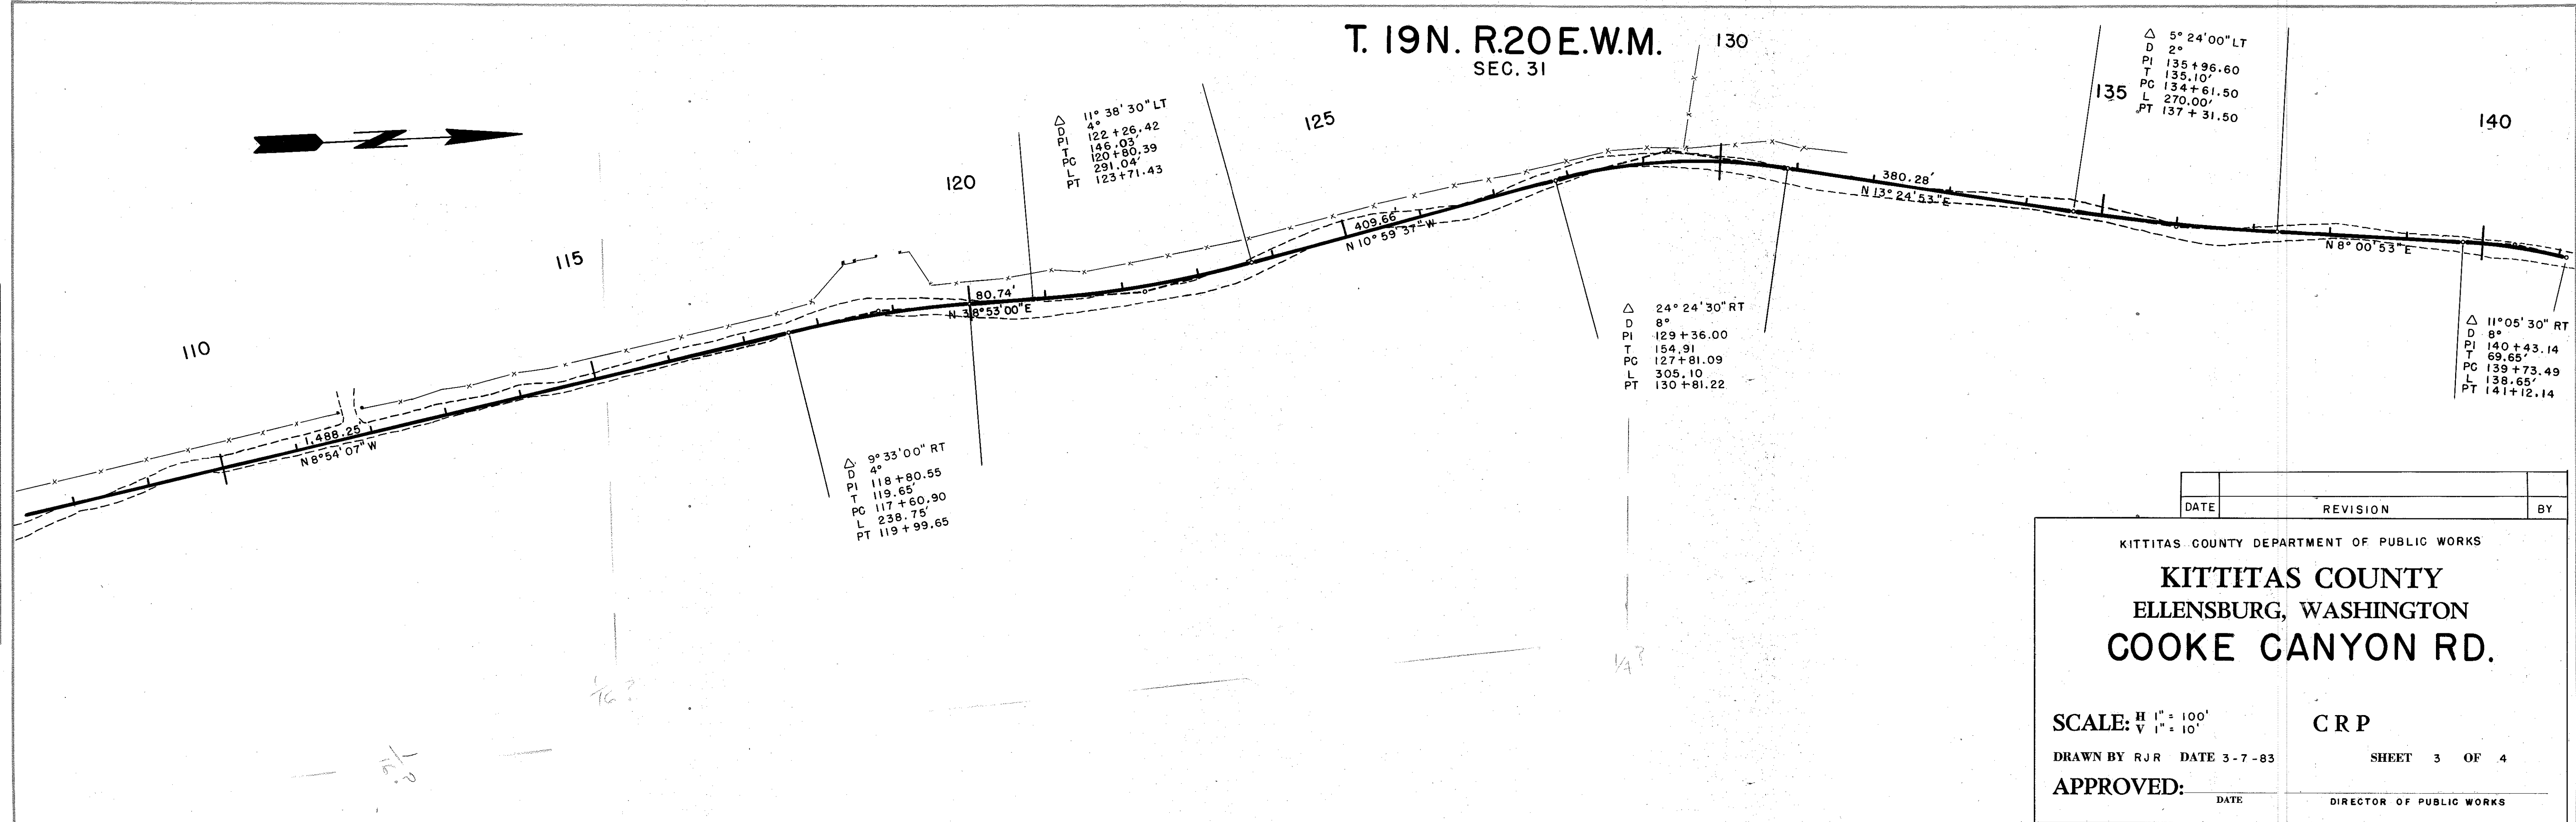

COOKE CANYON RD 40-8-4

PLAN	DATE	BY
	SURVEYED	NOTED
	NOTE BOOK	REVISION
	NO.	BY

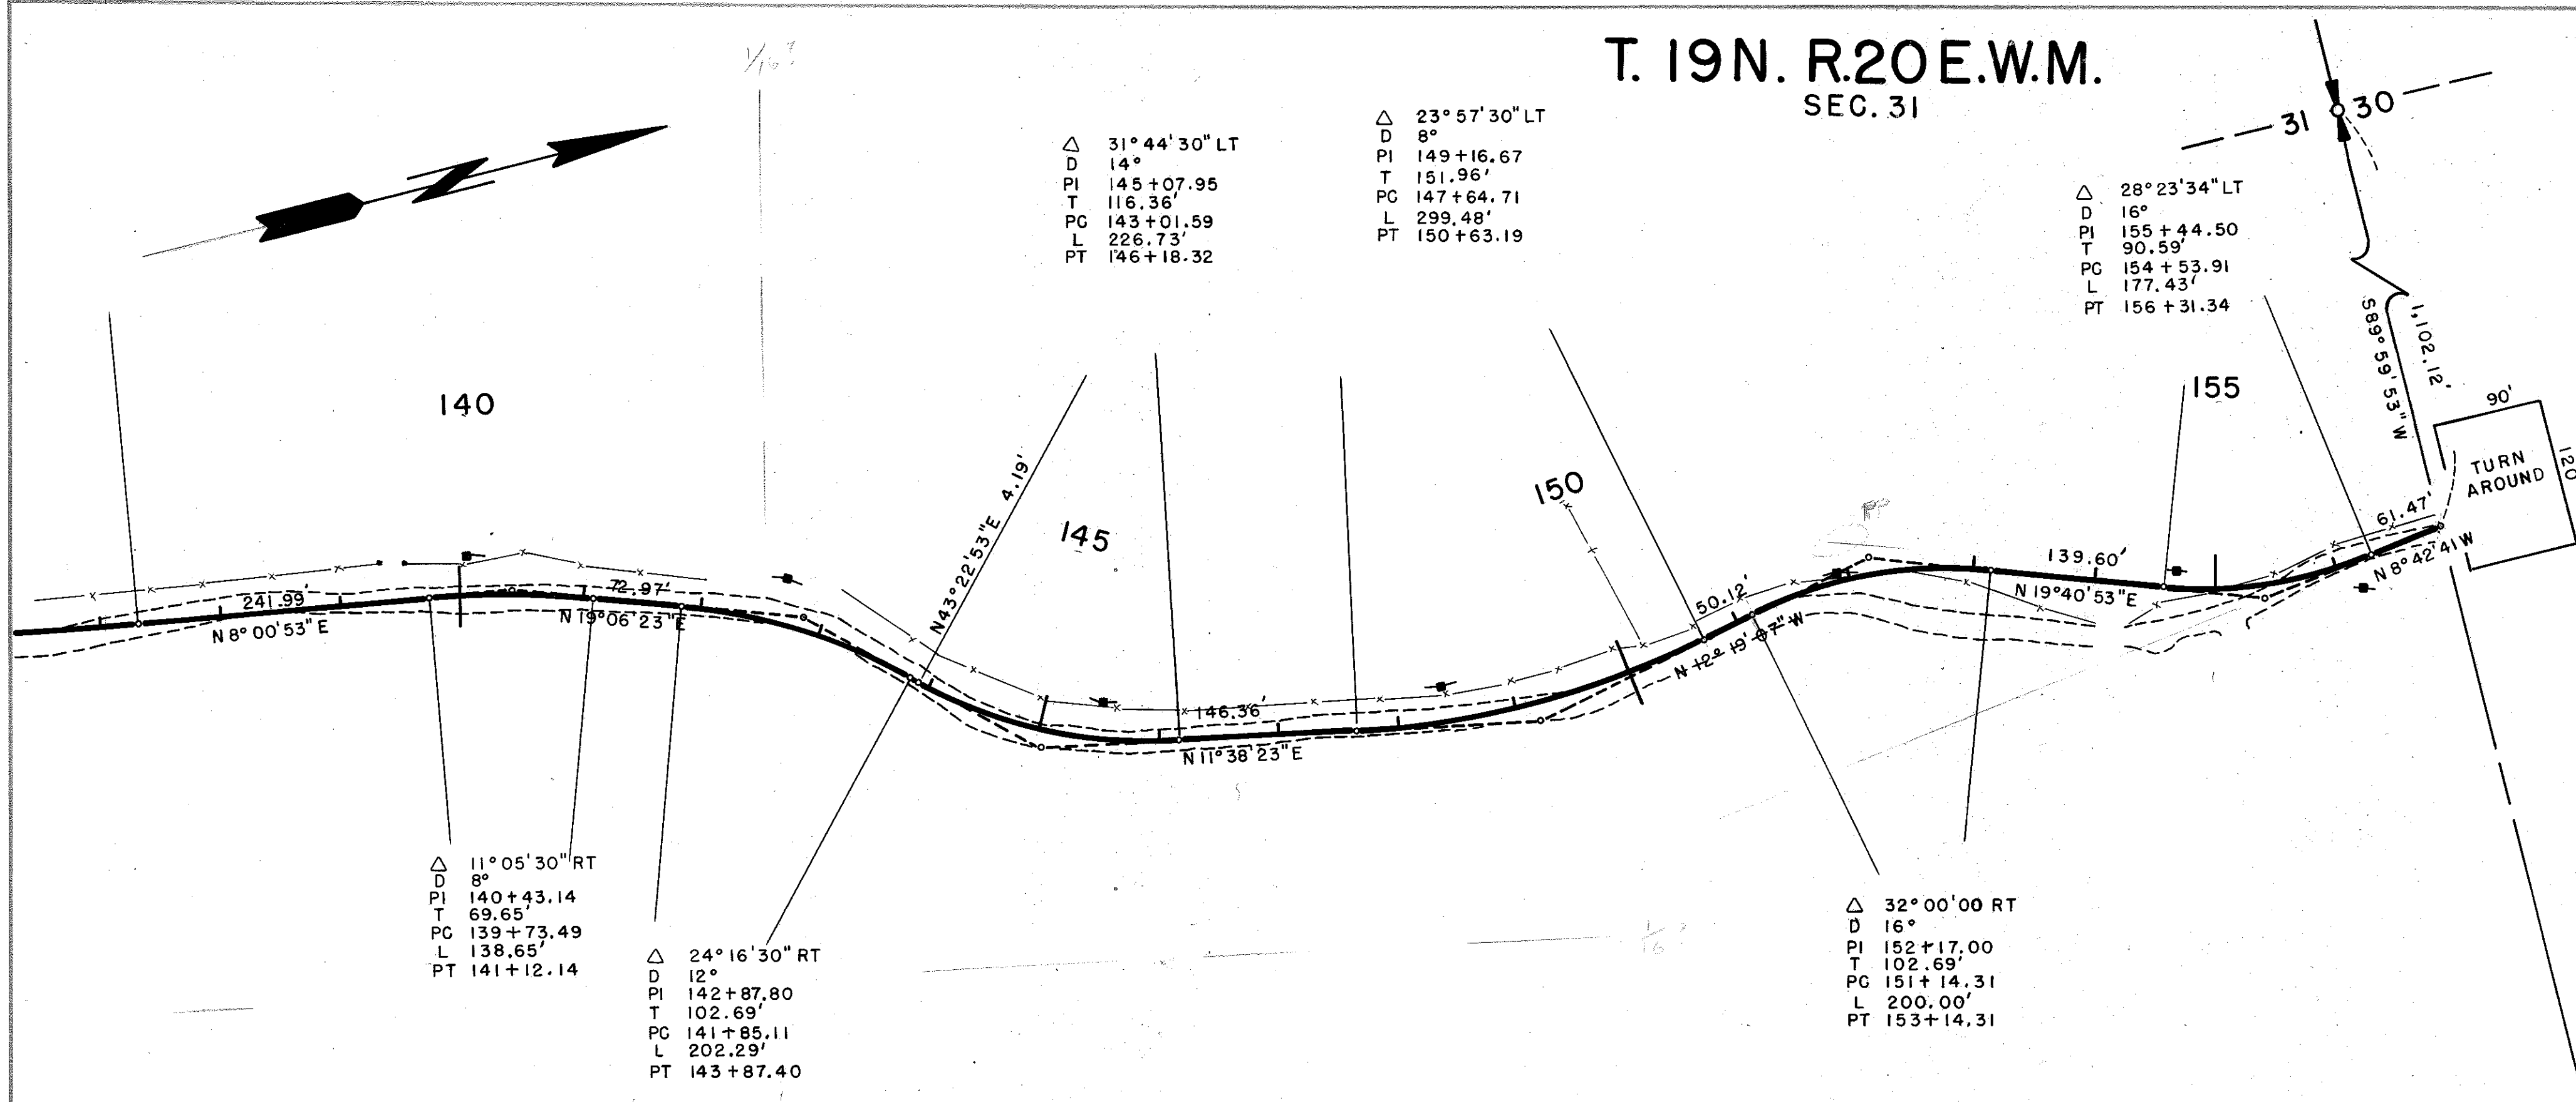

DATE	REVISION	BY
------	----------	----

KITTITAS COUNTY DEPARTMENT OF PUBLIC WORKS


KITTITAS COUNTY
ELLENSBURG, WASHINGTON
COOKE CANYON RD.

SCALE: $\frac{H}{V} = \frac{1''}{100'}$
DRAWN BY RJR DATE 3-7-83 SHEET 3 OF 4

APPROVED: _____
DATE _____ DIRECTOR OF PUBLIC WORKS

CRP

PROFILE	DATE	BY
	SURVEYED	NOTED
	NOTE BOOK	REVISION
	NO.	BY

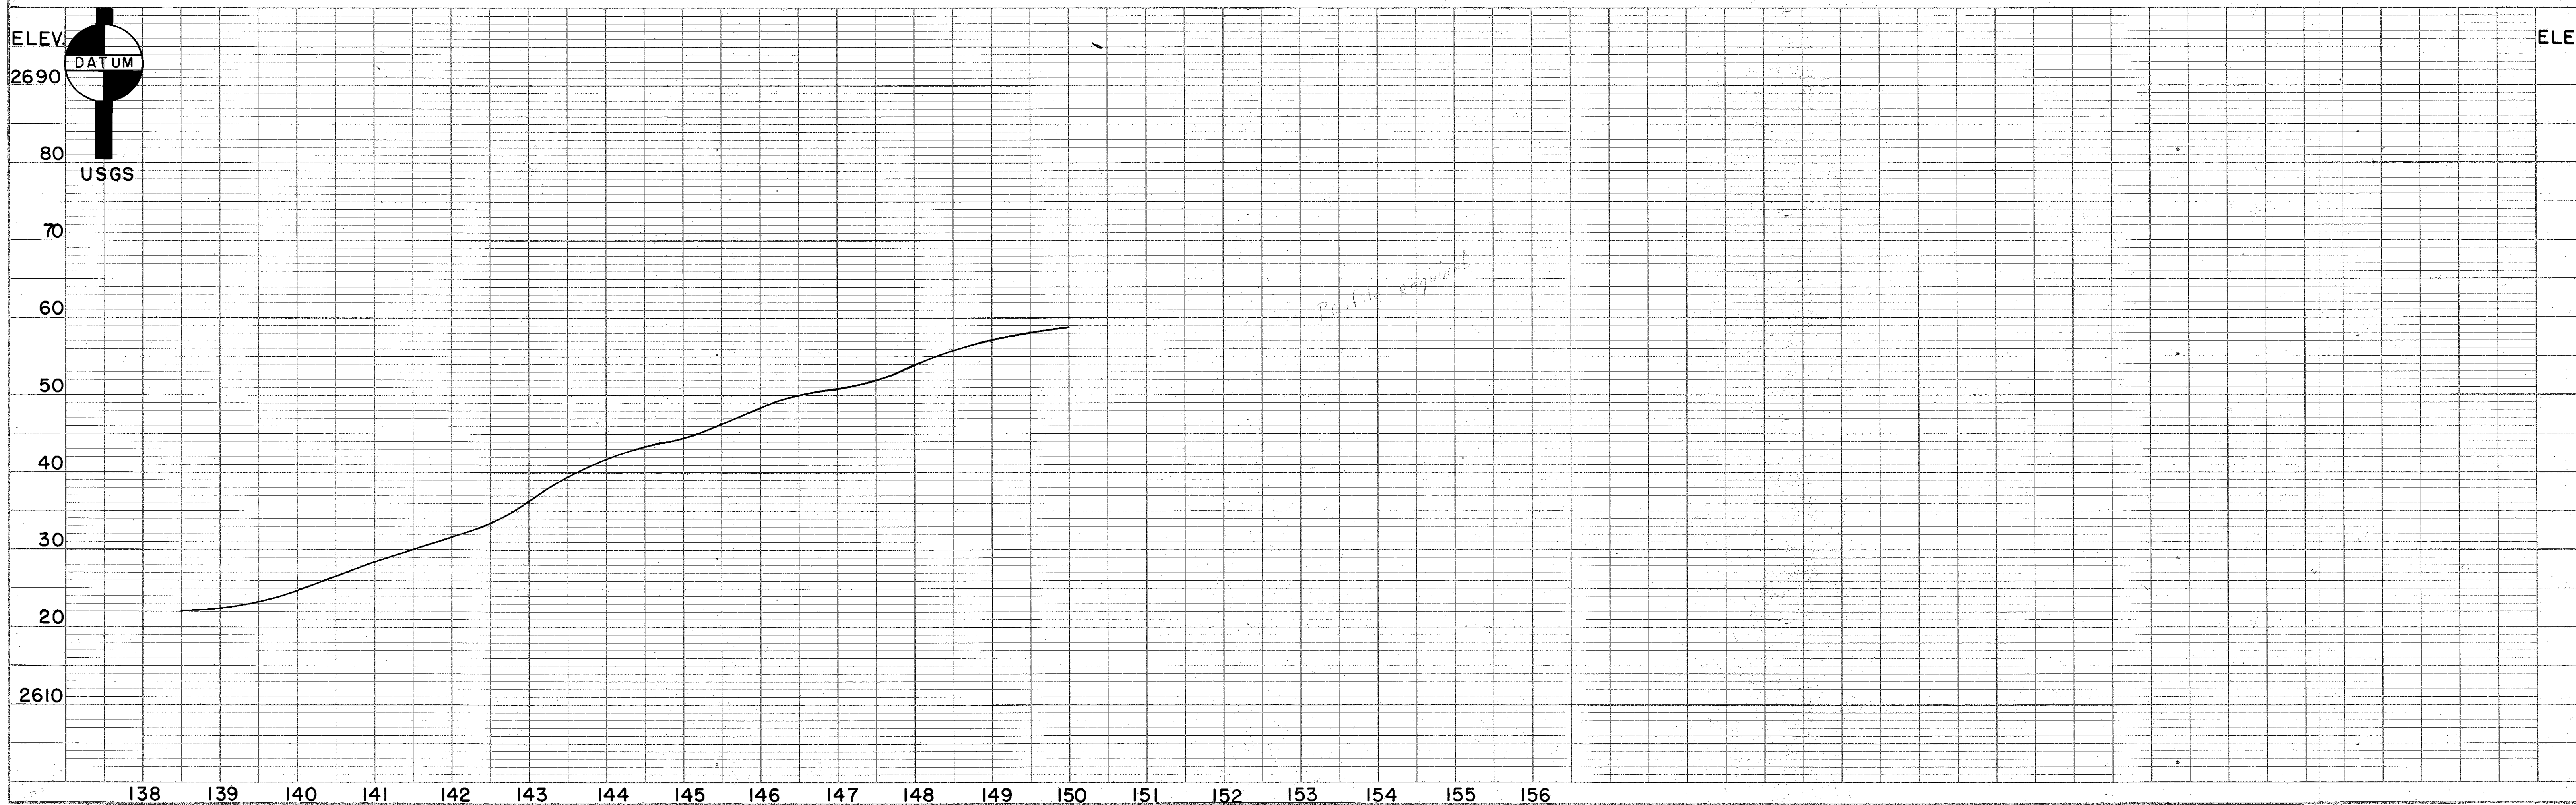

COOKE CANYON RD. 40-8 5