

T.18 N.R.18 E., W.M.
SEC. 6

SE 1/4 NE 1/4
Sec. 6

NE 1/4 NE 1/4
Sec. 6

OWNER: Fred Harris
1st CONT. Dippel Bros.
Twin City Sales Yard
Lewiston, Idaho
2nd CONT. John E. Goodard
Box 560
Moses Lake, Wash. 98837

P.O.T.
STA 37+35.39

24' x 40' x 55' CMP

ALT 23'31"
D 8" 14.58
P.I. 51' 49.09
T.P.C. 49' 65.48
P.C. 293.48
P.T. 52' 59.48

STA 48+15
No Pipe

NW 1/4 NW 1/4
Sec. 5

STA 41+90
No Pipe
NEW 15' x 20' CMP

STA 51+10
No Pipe

NOTE: Relocate Ditch on East Side
of Road, on East Side of
Fence As Required


OWNER: James Edward Hand et al
Box 296
Ellensburg, Wash.

OFFICE OF COUNTY ROAD ENGINEER
KITITAS COUNTY
ELLENSBURG, WASHINGTON
HOWARD ROAD
Length .93 Miles

SCALE: H 1" = 100'
V 1" = 10'

DRAWN BY R.J.R. DATE OCT. 1976 SHEET 2 OF 2

APPROVED: 11/15/76 DATE

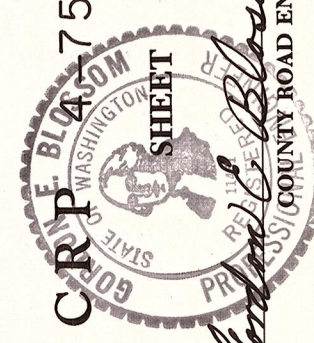

LEFT
APPROACHES
RIGHT

1910

1900

1890

1880

1870

1860

1850

1840

1830

33 34 35 36 37 38 39 40 41 42 43 44 45 46 47 48 49 50 51 52 53 54 55 56 57 58 59

HOWARD ROAD

PLATE 1 PLAN-PROFILE B P R STANDARD
BURNS BRETHER CO. CHICAGO - NEW YORK

PLAN	NO. 1
REVISION	DATE
BY	DATE
NOTE BOOK	DATE
REVISION	DATE
BY	DATE

PROFILE	NO. 1
REVISION	DATE
BY	DATE
NOTE BOOK	DATE
REVISION	DATE
BY	DATE