



T.17 N. R.19 E. W.M.

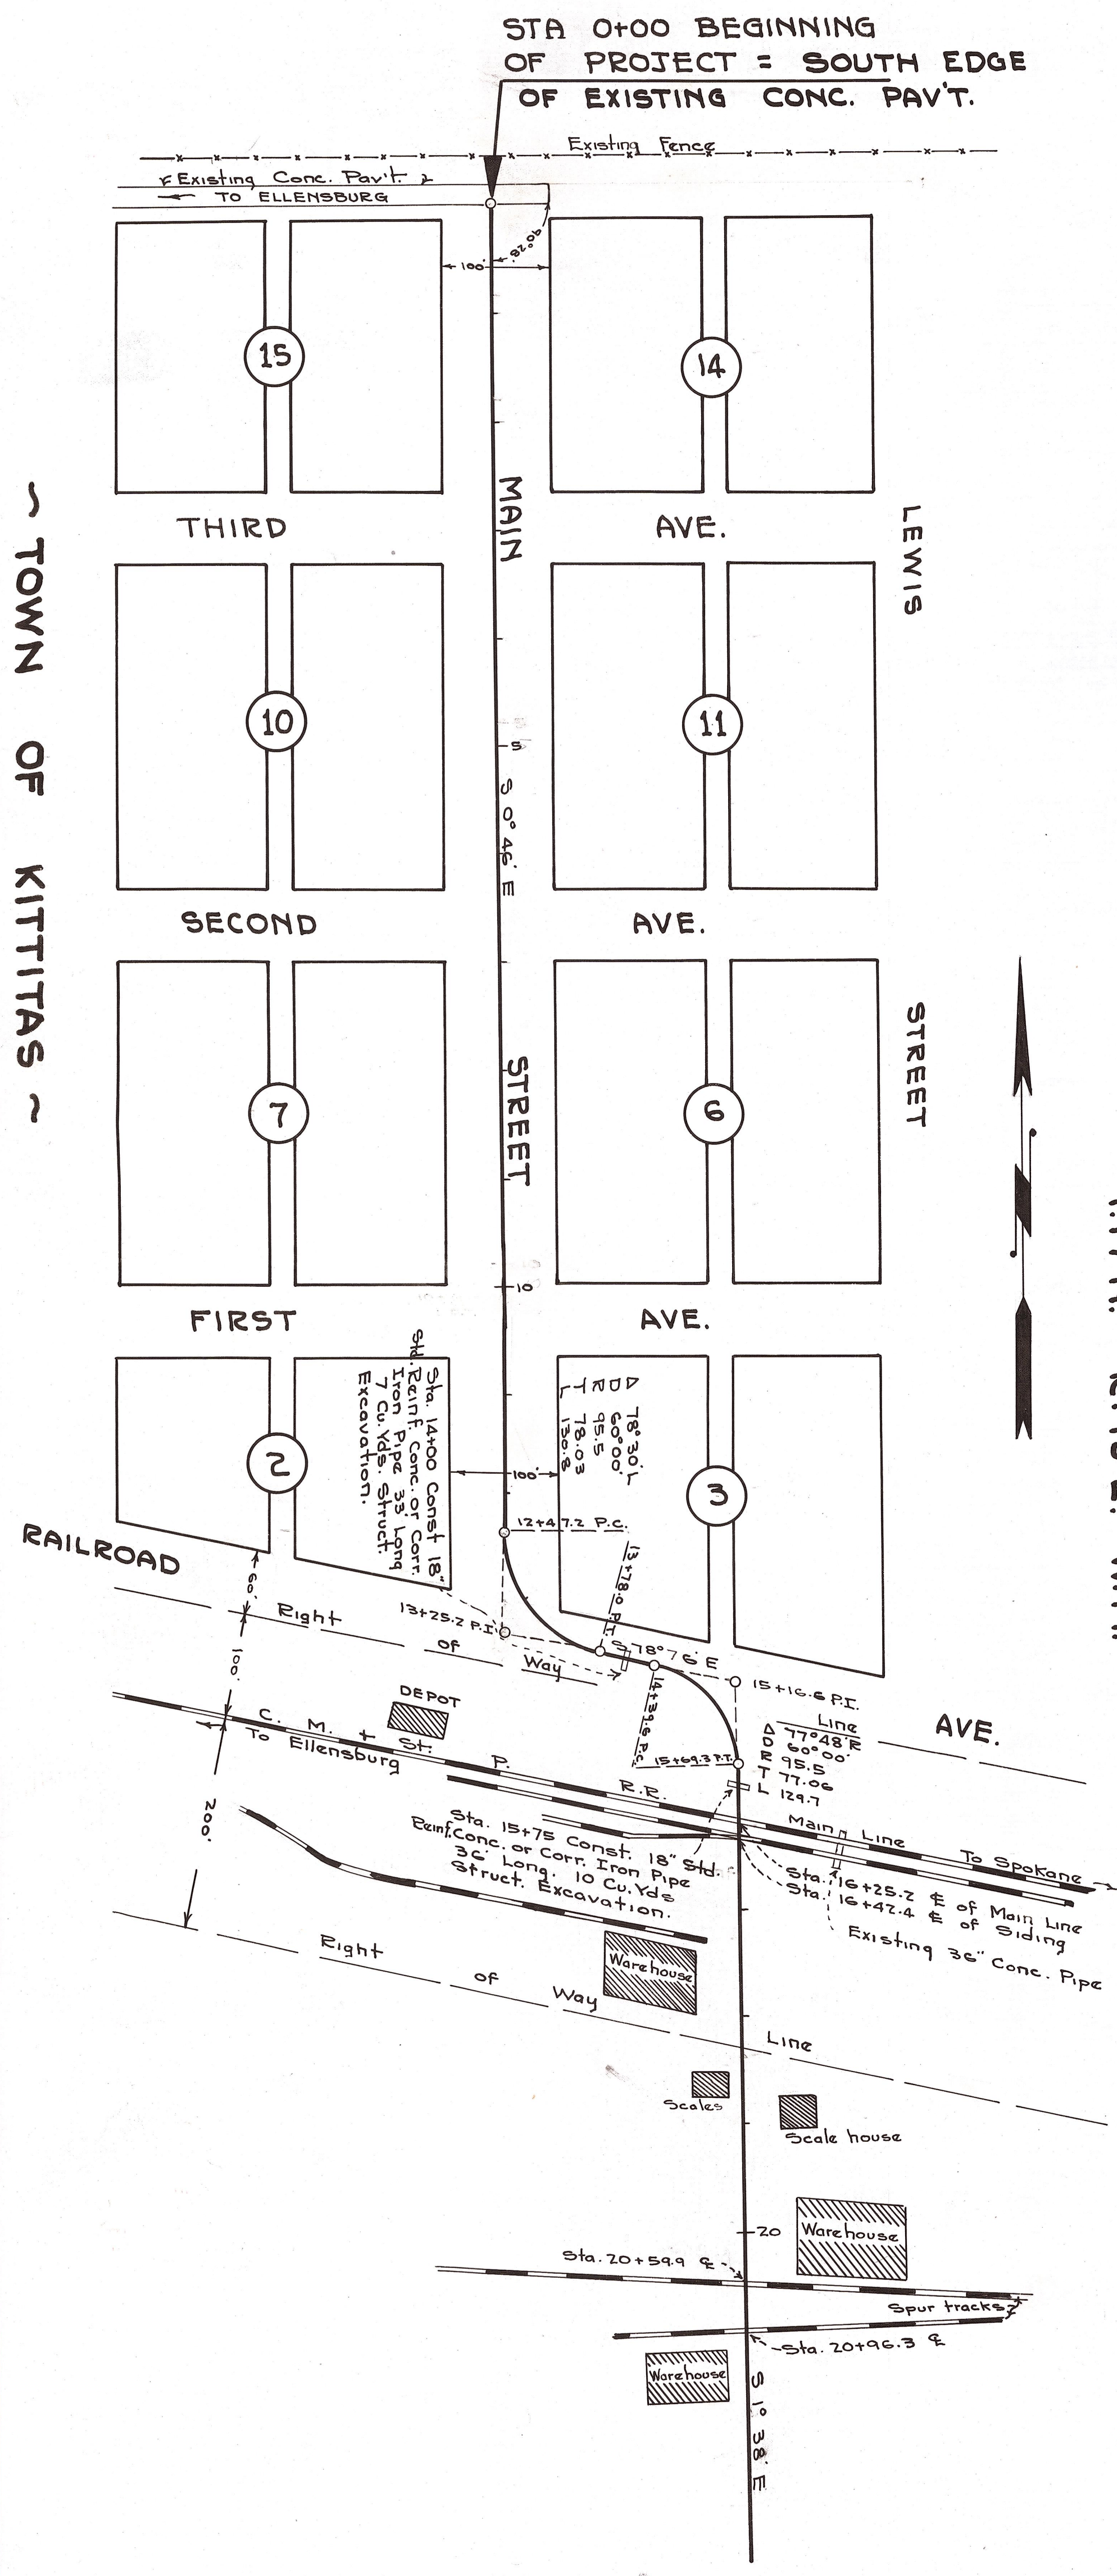

DETAILS OF PAVEMENT WIDENING STA. 0+00

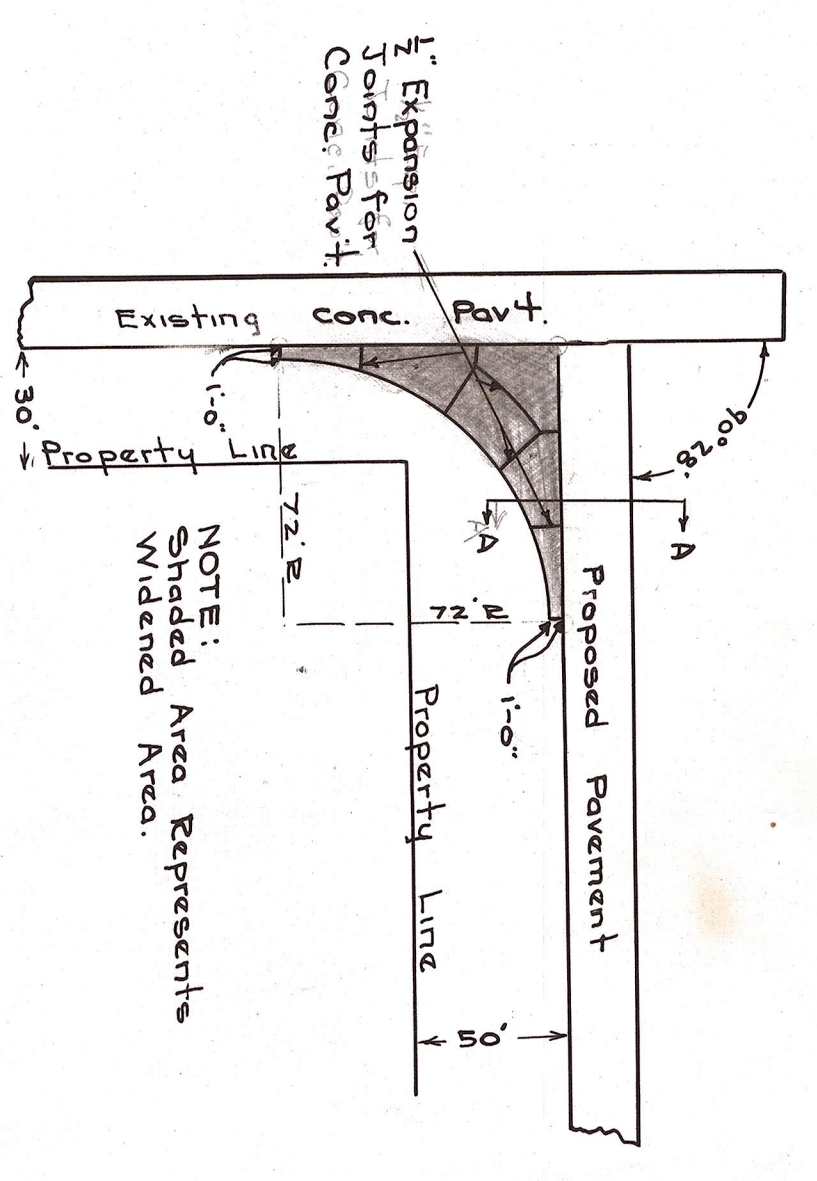


APPROVED
SCALE Vert. 1"=10' Horiz. 1"=100'
Sheet 1 of 3 Sheets

PERMANENT HIGHWAY N°17
KITITAS COUNTY WN.

SECTION 'A-A'
Williams Rd. N°140
MAP & PROFILE

PROFILE	SURVEYED	BY	DATE
NOTE BOOK	PLOTTED		
NO.	GRADES CHECKED		
	S. M.S. NOTED		
	STRUCTURE NOTATIONS CHKD.		

PLAN	SURVEYED	BY	DATE
NOTE BOOK	PLOTTED		
NO.	ALIGNMENT CHECKED		
	RT. OF WAY CHECKED		



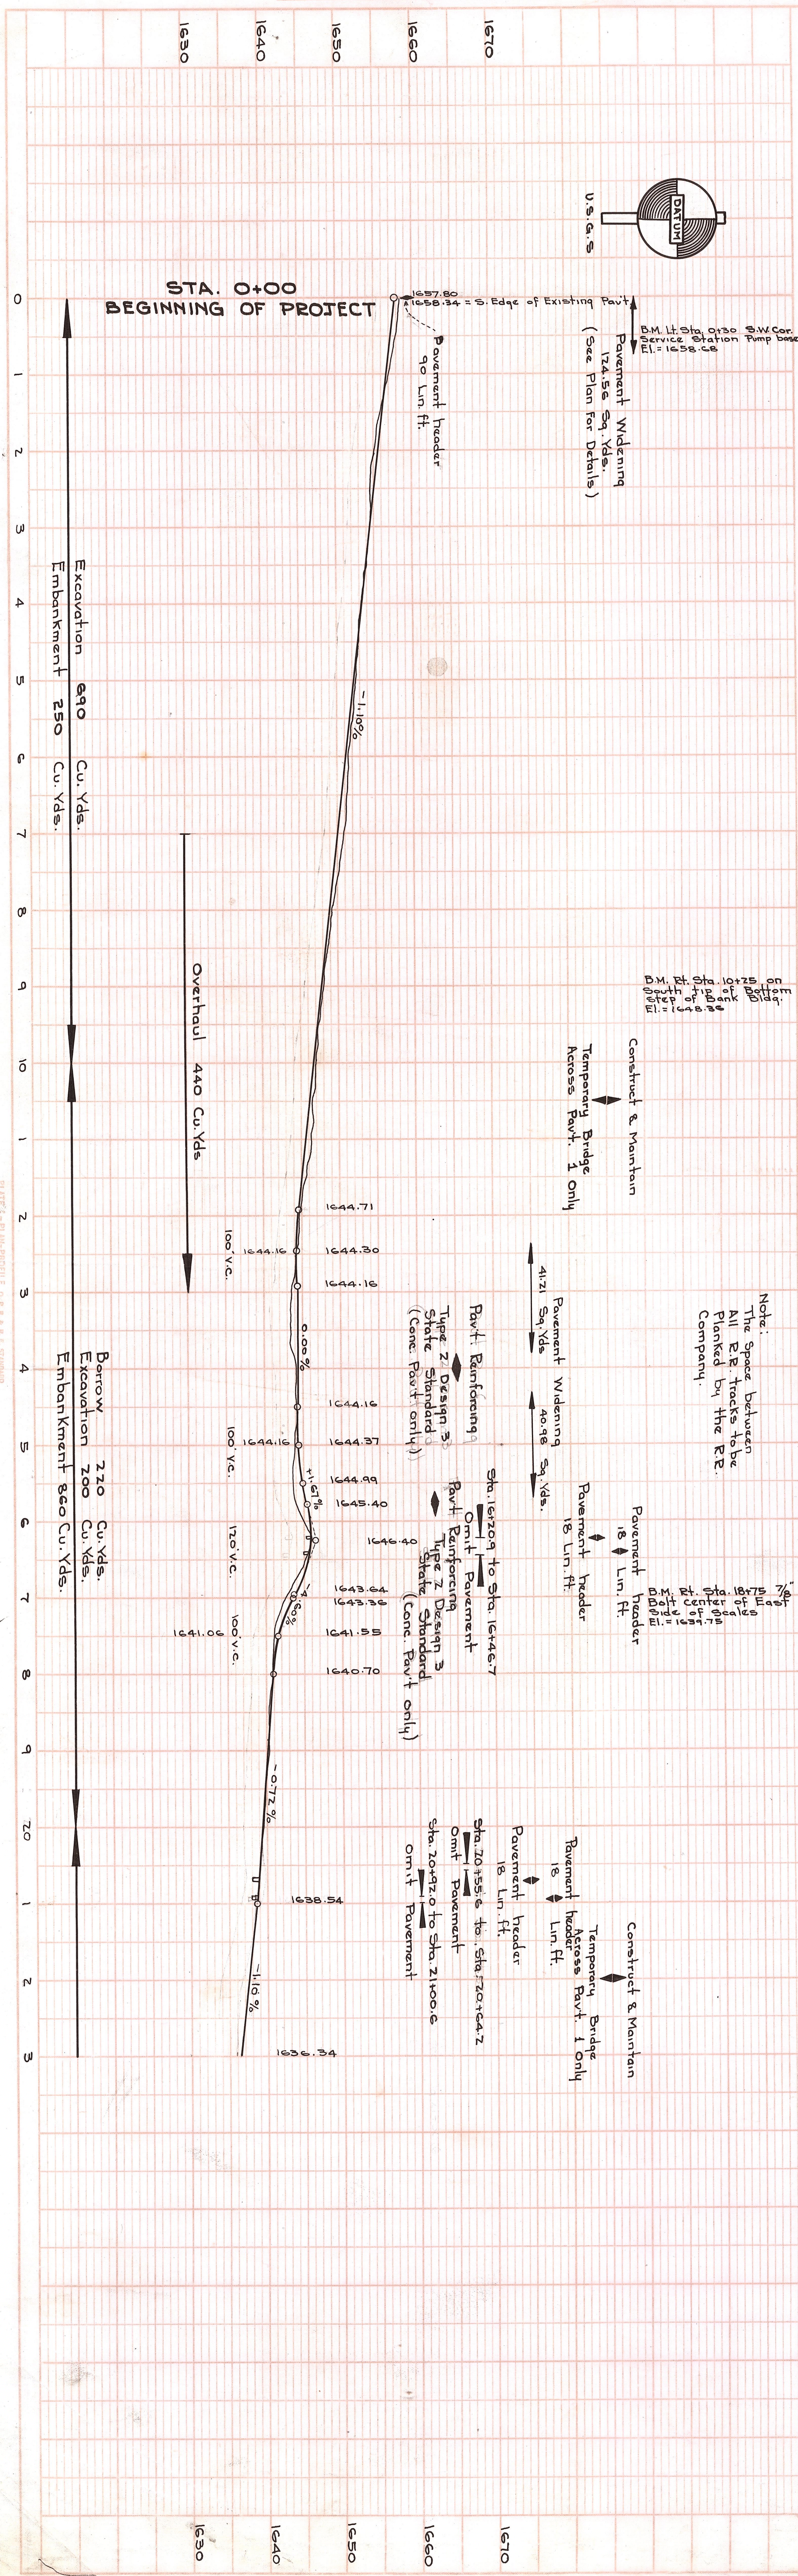


BADGER PK.T. RD. (MAIN ST. KITITAS) 13-73

9-16-2

PLAN	SURVEYED	BY	DATE
NOTE BOOK	PLOTTED		
NO.	ALIGNMENT CHECKED		
	RT. OF WAY CHECKED		

PROFILE	SURVEYED	BY	DATE
NOTE BOOK	PLOTTED		
NO.	GRADES CHECKED		
	B. M. A NOTED		
	STRUCTURE NOTATIONS CHKD.		

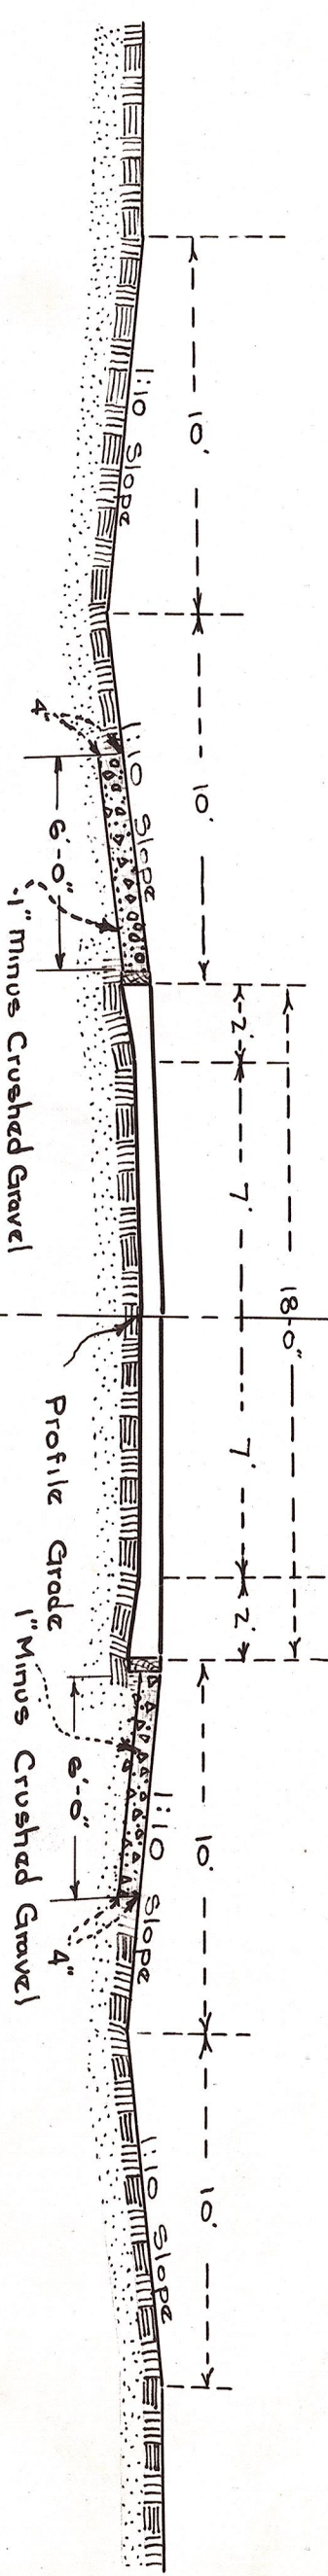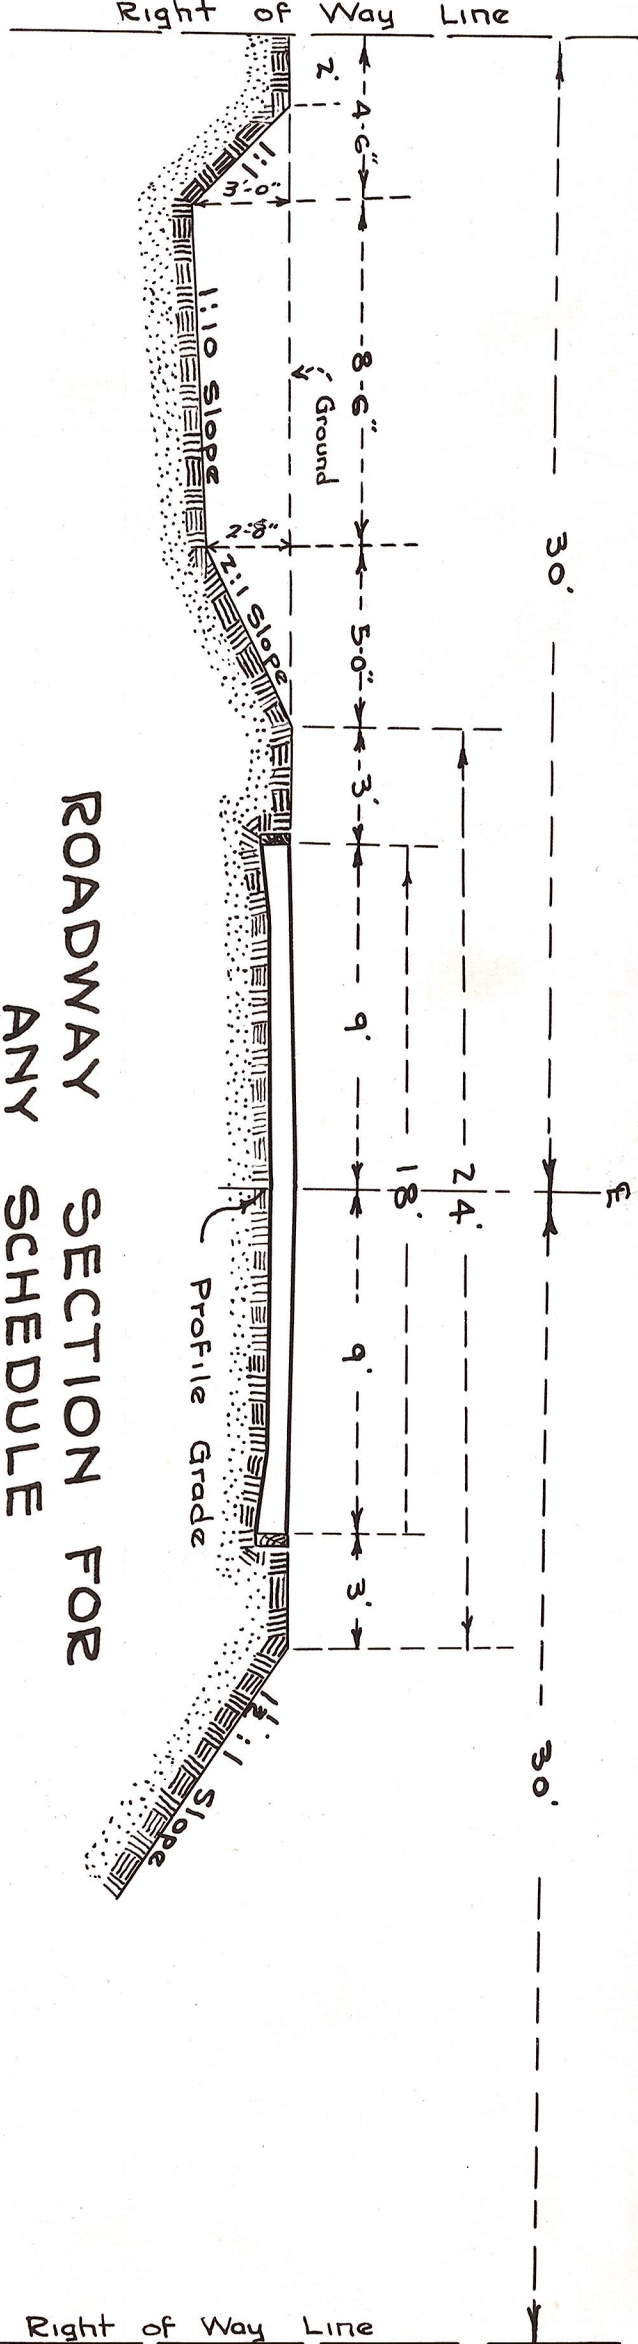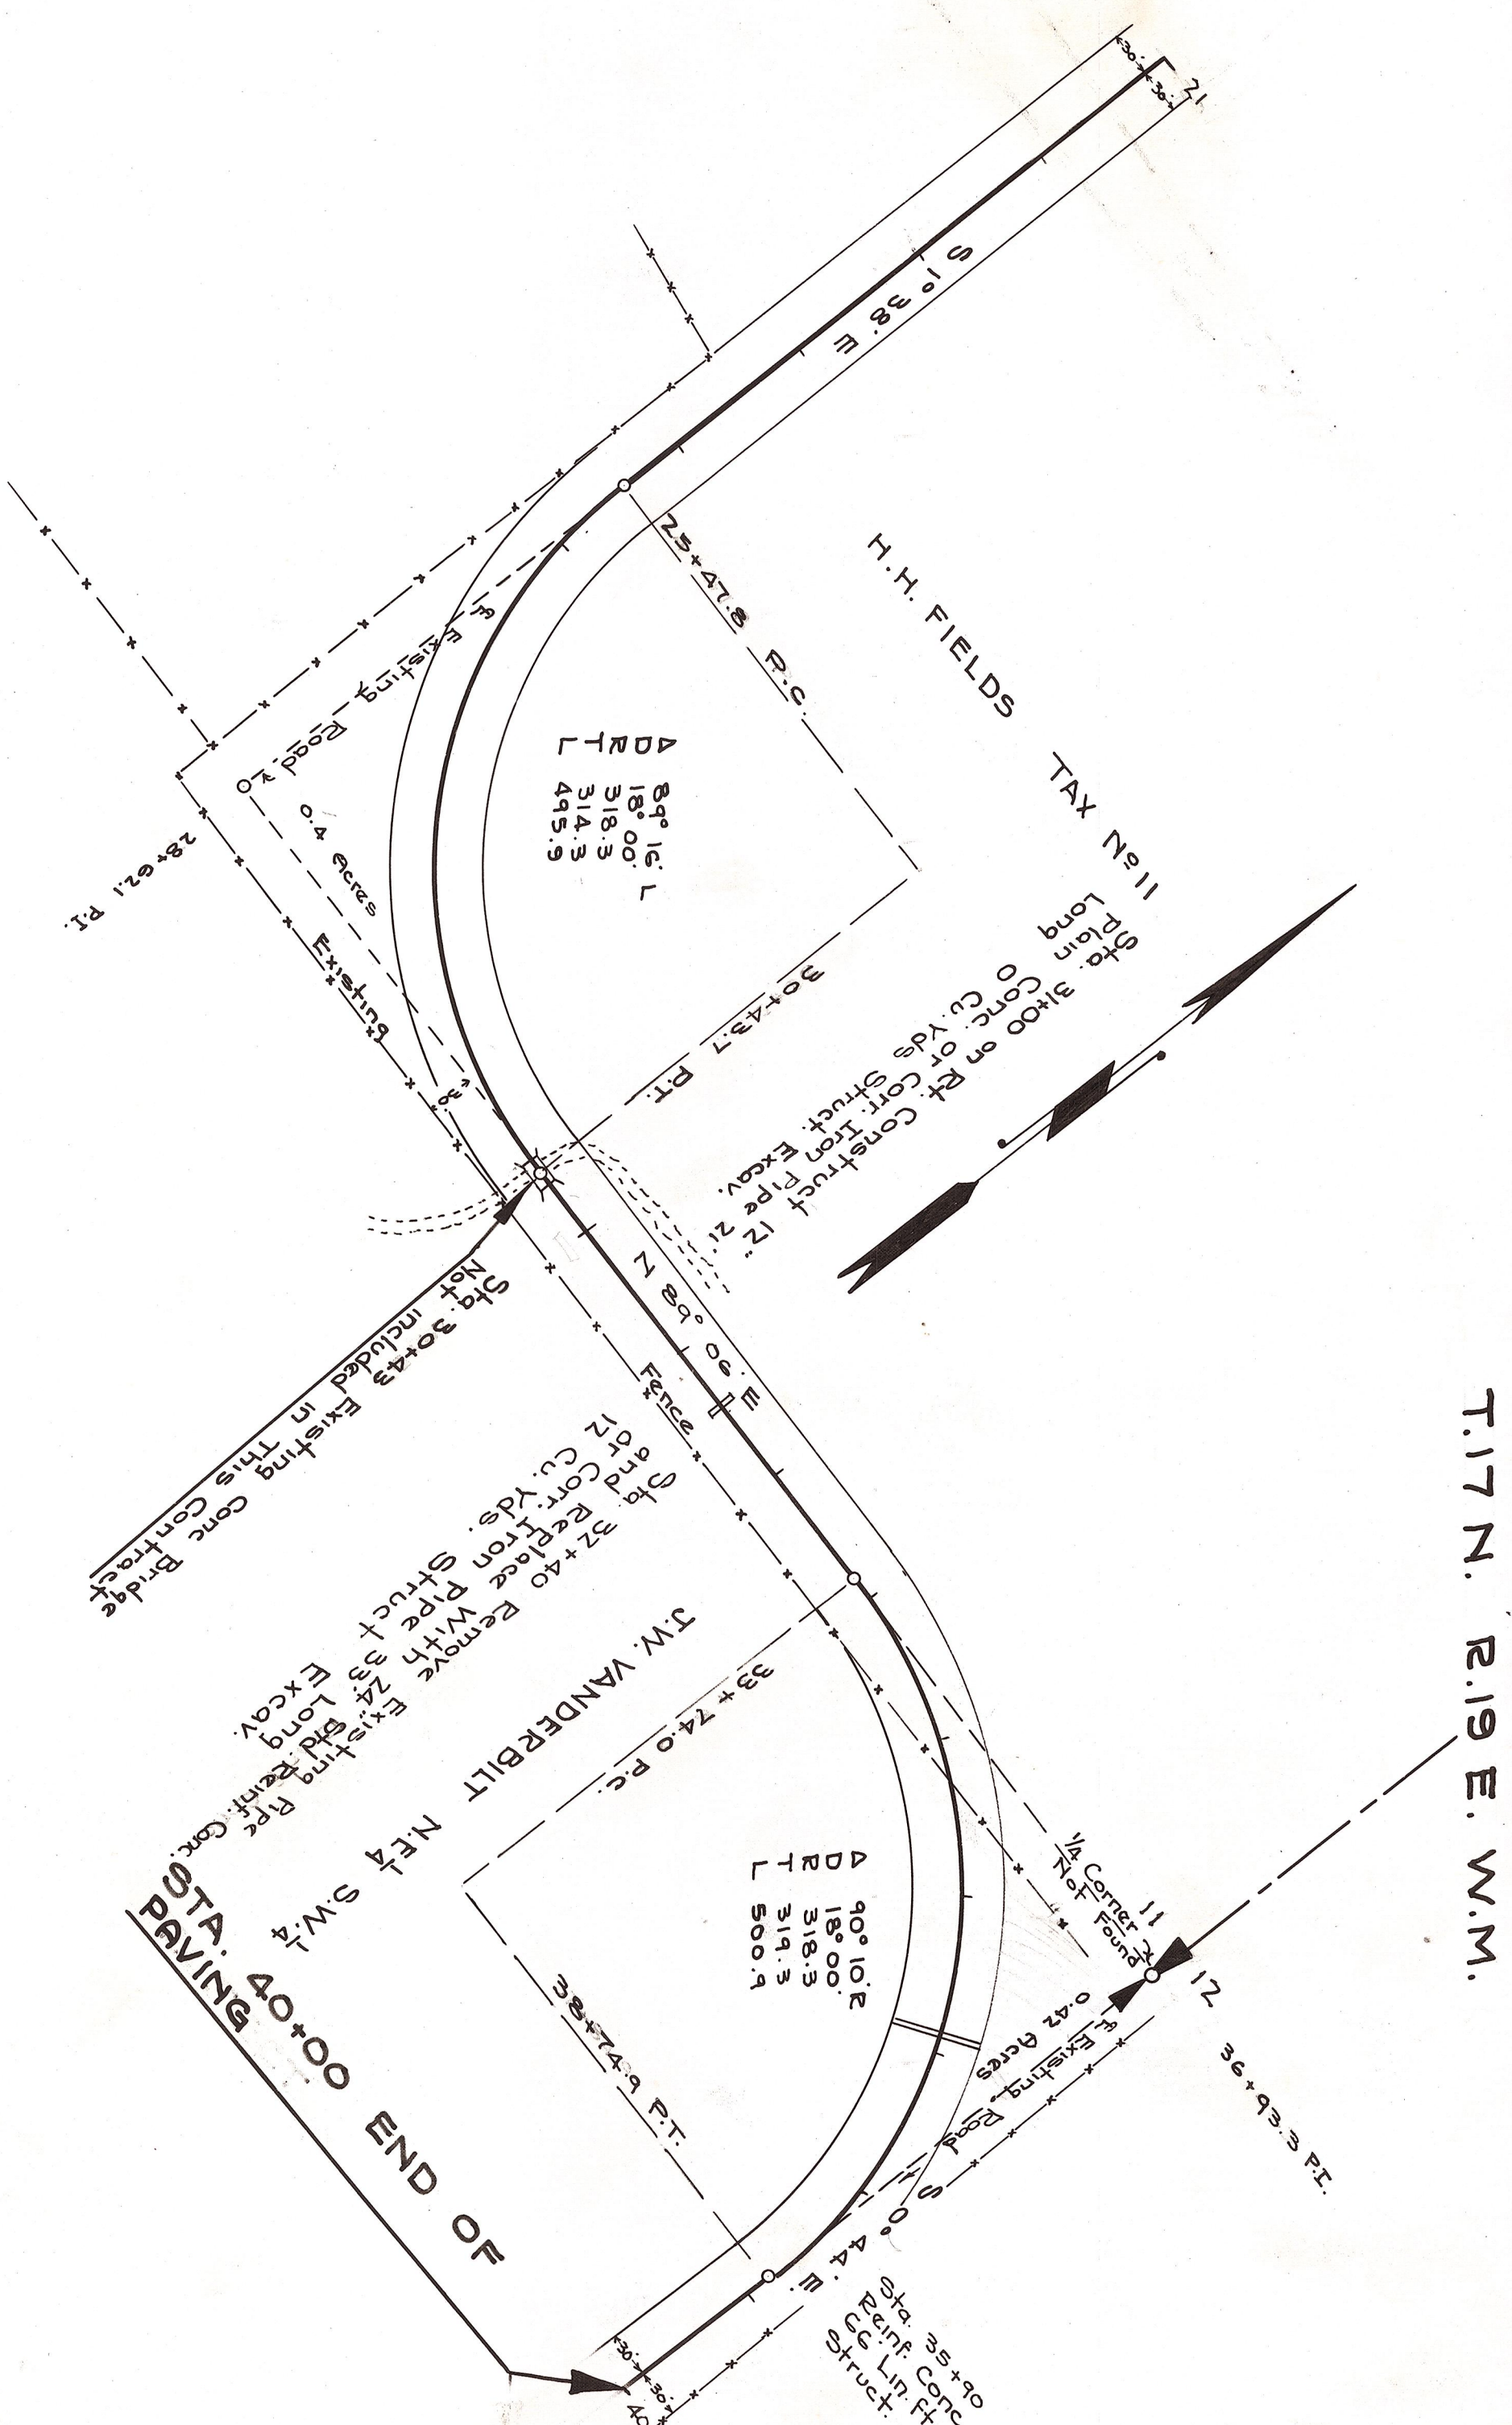

Station 0+00 to Station 22+00
325 Cu Yds. Crushed Gravel in Shoulders

PERMANENT HIGHWAY No. 17

KITTITAS COUNTY WN.

APPROVED


Scale = Vert. 1"=10'; Horiz. 1"=100'

Sheet 2 of 3 Sheets

SUMMARY

Excavation Structure	3210	Cu Yds
Pavement Header	64	" "
Pavement Reinft. Header	216	Lin. Ft.
Reinft. Conc. or Corr. Iron Pipe 18"	8354	Sq. Yds.
" " " " 24"	135	Lin. Ft.
Temporary Bridges Across Pavt	33	" "
Finishing Shoulders + Ditches	3945	Lin. Ft.
Overhaul Gravel Surfacing	1300	Cu Yds.
Plus Road Construction Pipe 12"	710	Lin. Ft.

Note: All Borrow Classified As Excavation

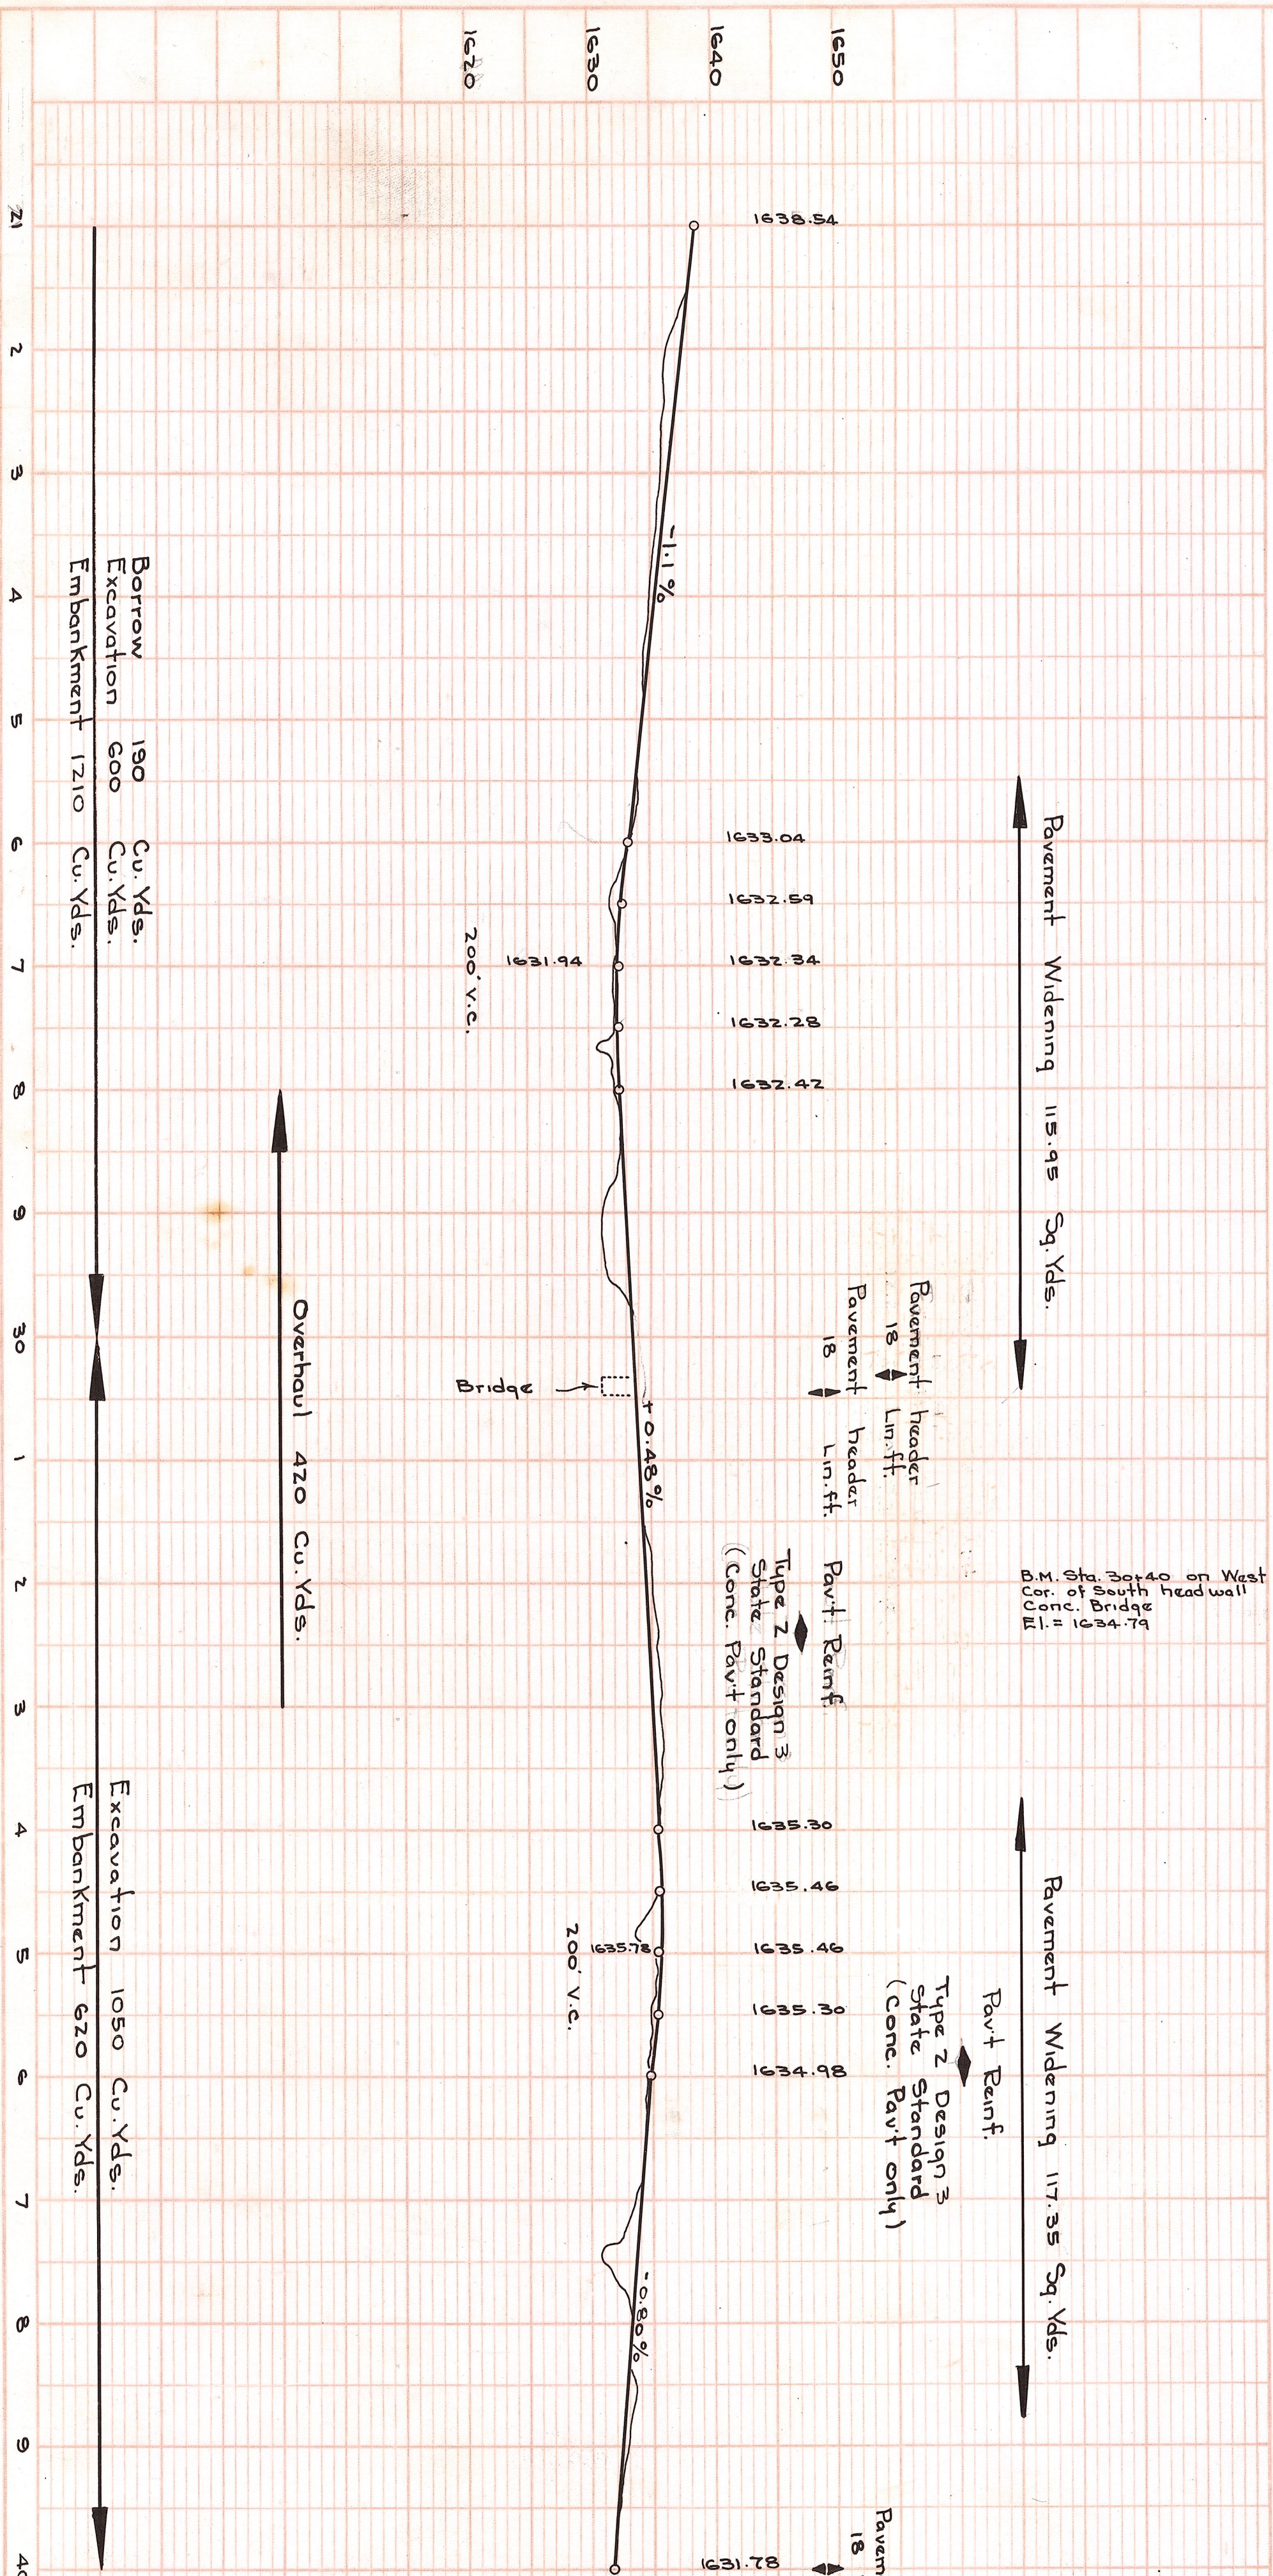

BADGER PKT. RD.

13-73A

PLANT 1 - PLAN-PROFILE R.F.S. & E. ENGINEER

WILLIAMS & FISH CO., NEW YORK

9-16-2