


T. 18 N. R. 20 E. W.M.
SEC. 33


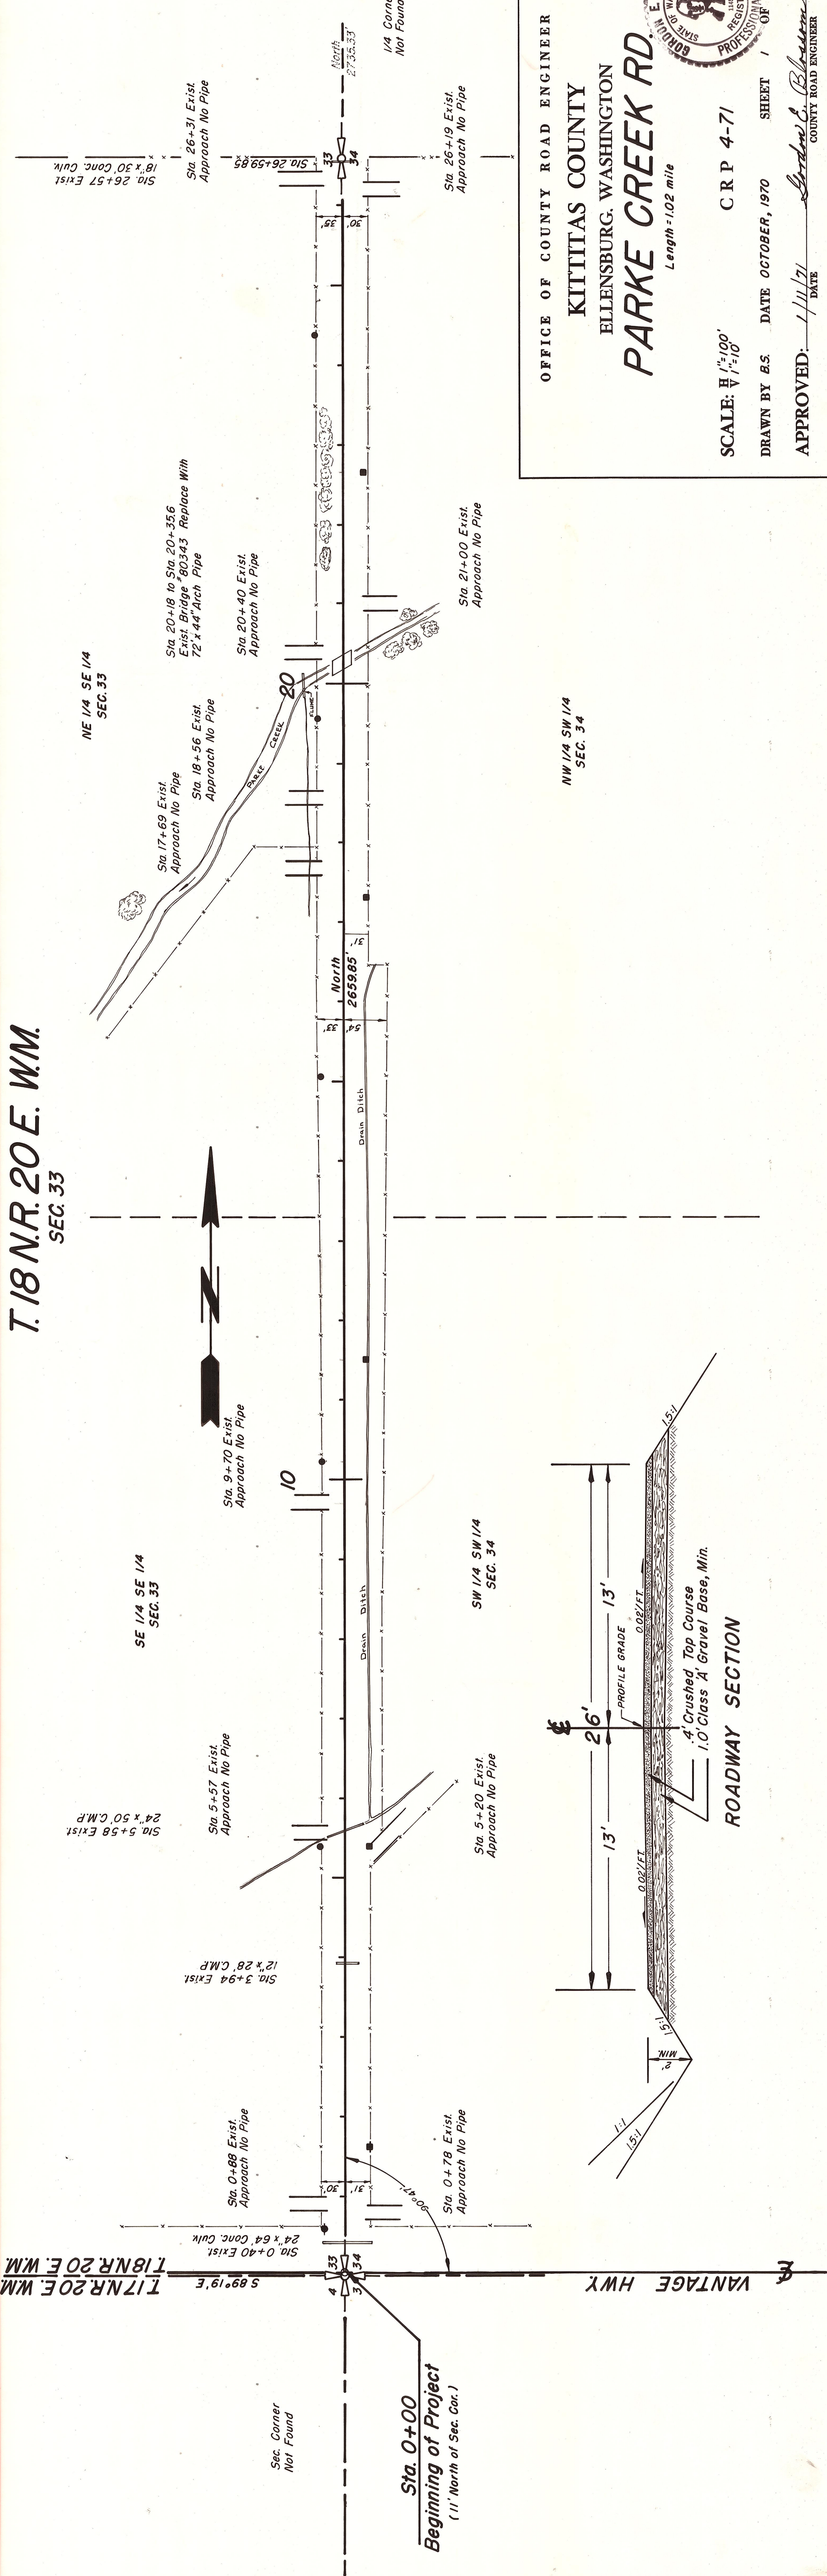


OFFICE OF COUNTY ROAD ENGINEER
KITITAS COUNTY
ELLENSBURG, WASHINGTON
PARKE CREEK RD
Length - 1.02 mile

SCALE: H $\frac{1}{2}$ " = 100'
V $\frac{1}{4}$ " = 10'

DRAWN BY B.S. DATE OCTOBER, 1970 SHEET 1 OF 2
APPROVED: *Barbara C. Blalock* COUNTY ROAD ENGINEER


CRP 4-71

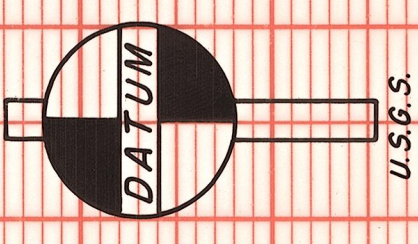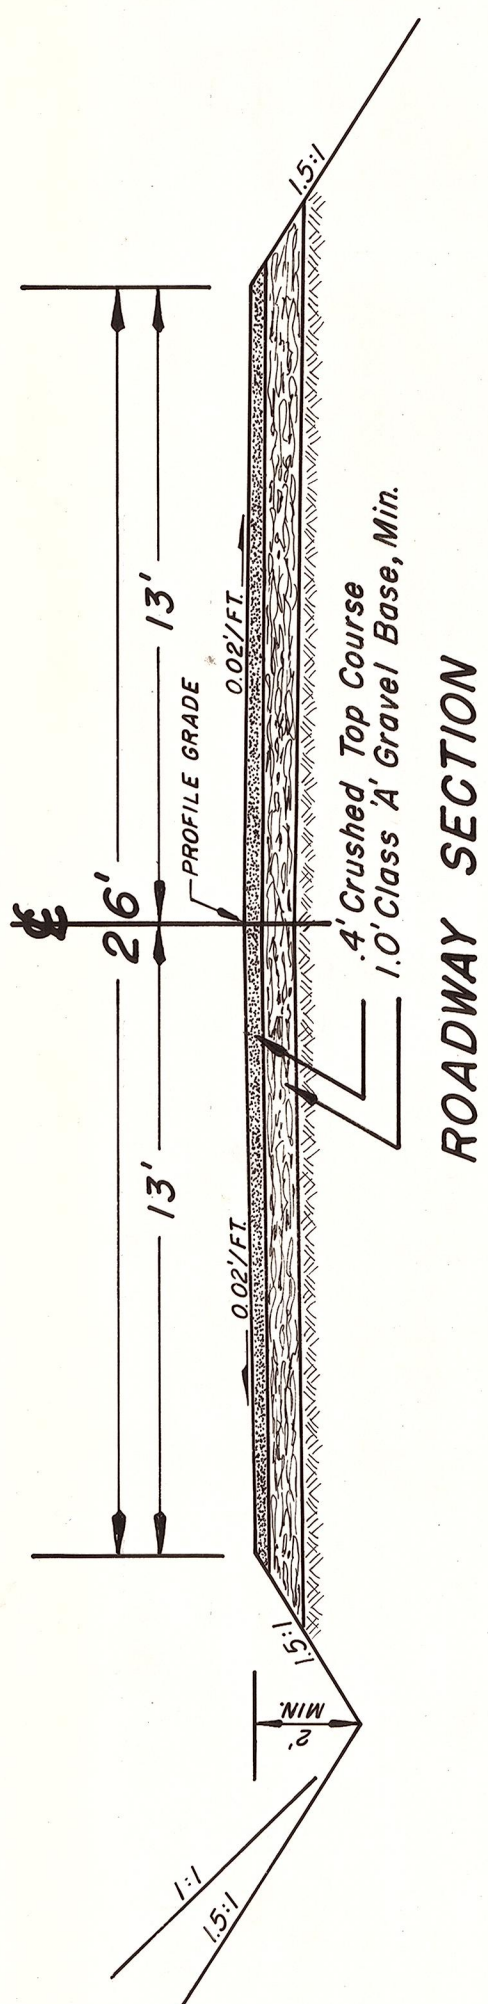

NO.	DATE	BY
NOTE BOOK	PLOTTED	SWAYED
STRUCTURE NOTATION CHECKED	RADES CHECKED	RADES CHECKED

NO.	DATE	BY
NOTE BOOK	PLOTTED	SWAYED
STRUCTURE NOTATION CHECKED	RADES CHECKED	RADES CHECKED

T. 18 N. R. 20 E. W.M.
SEC. 33

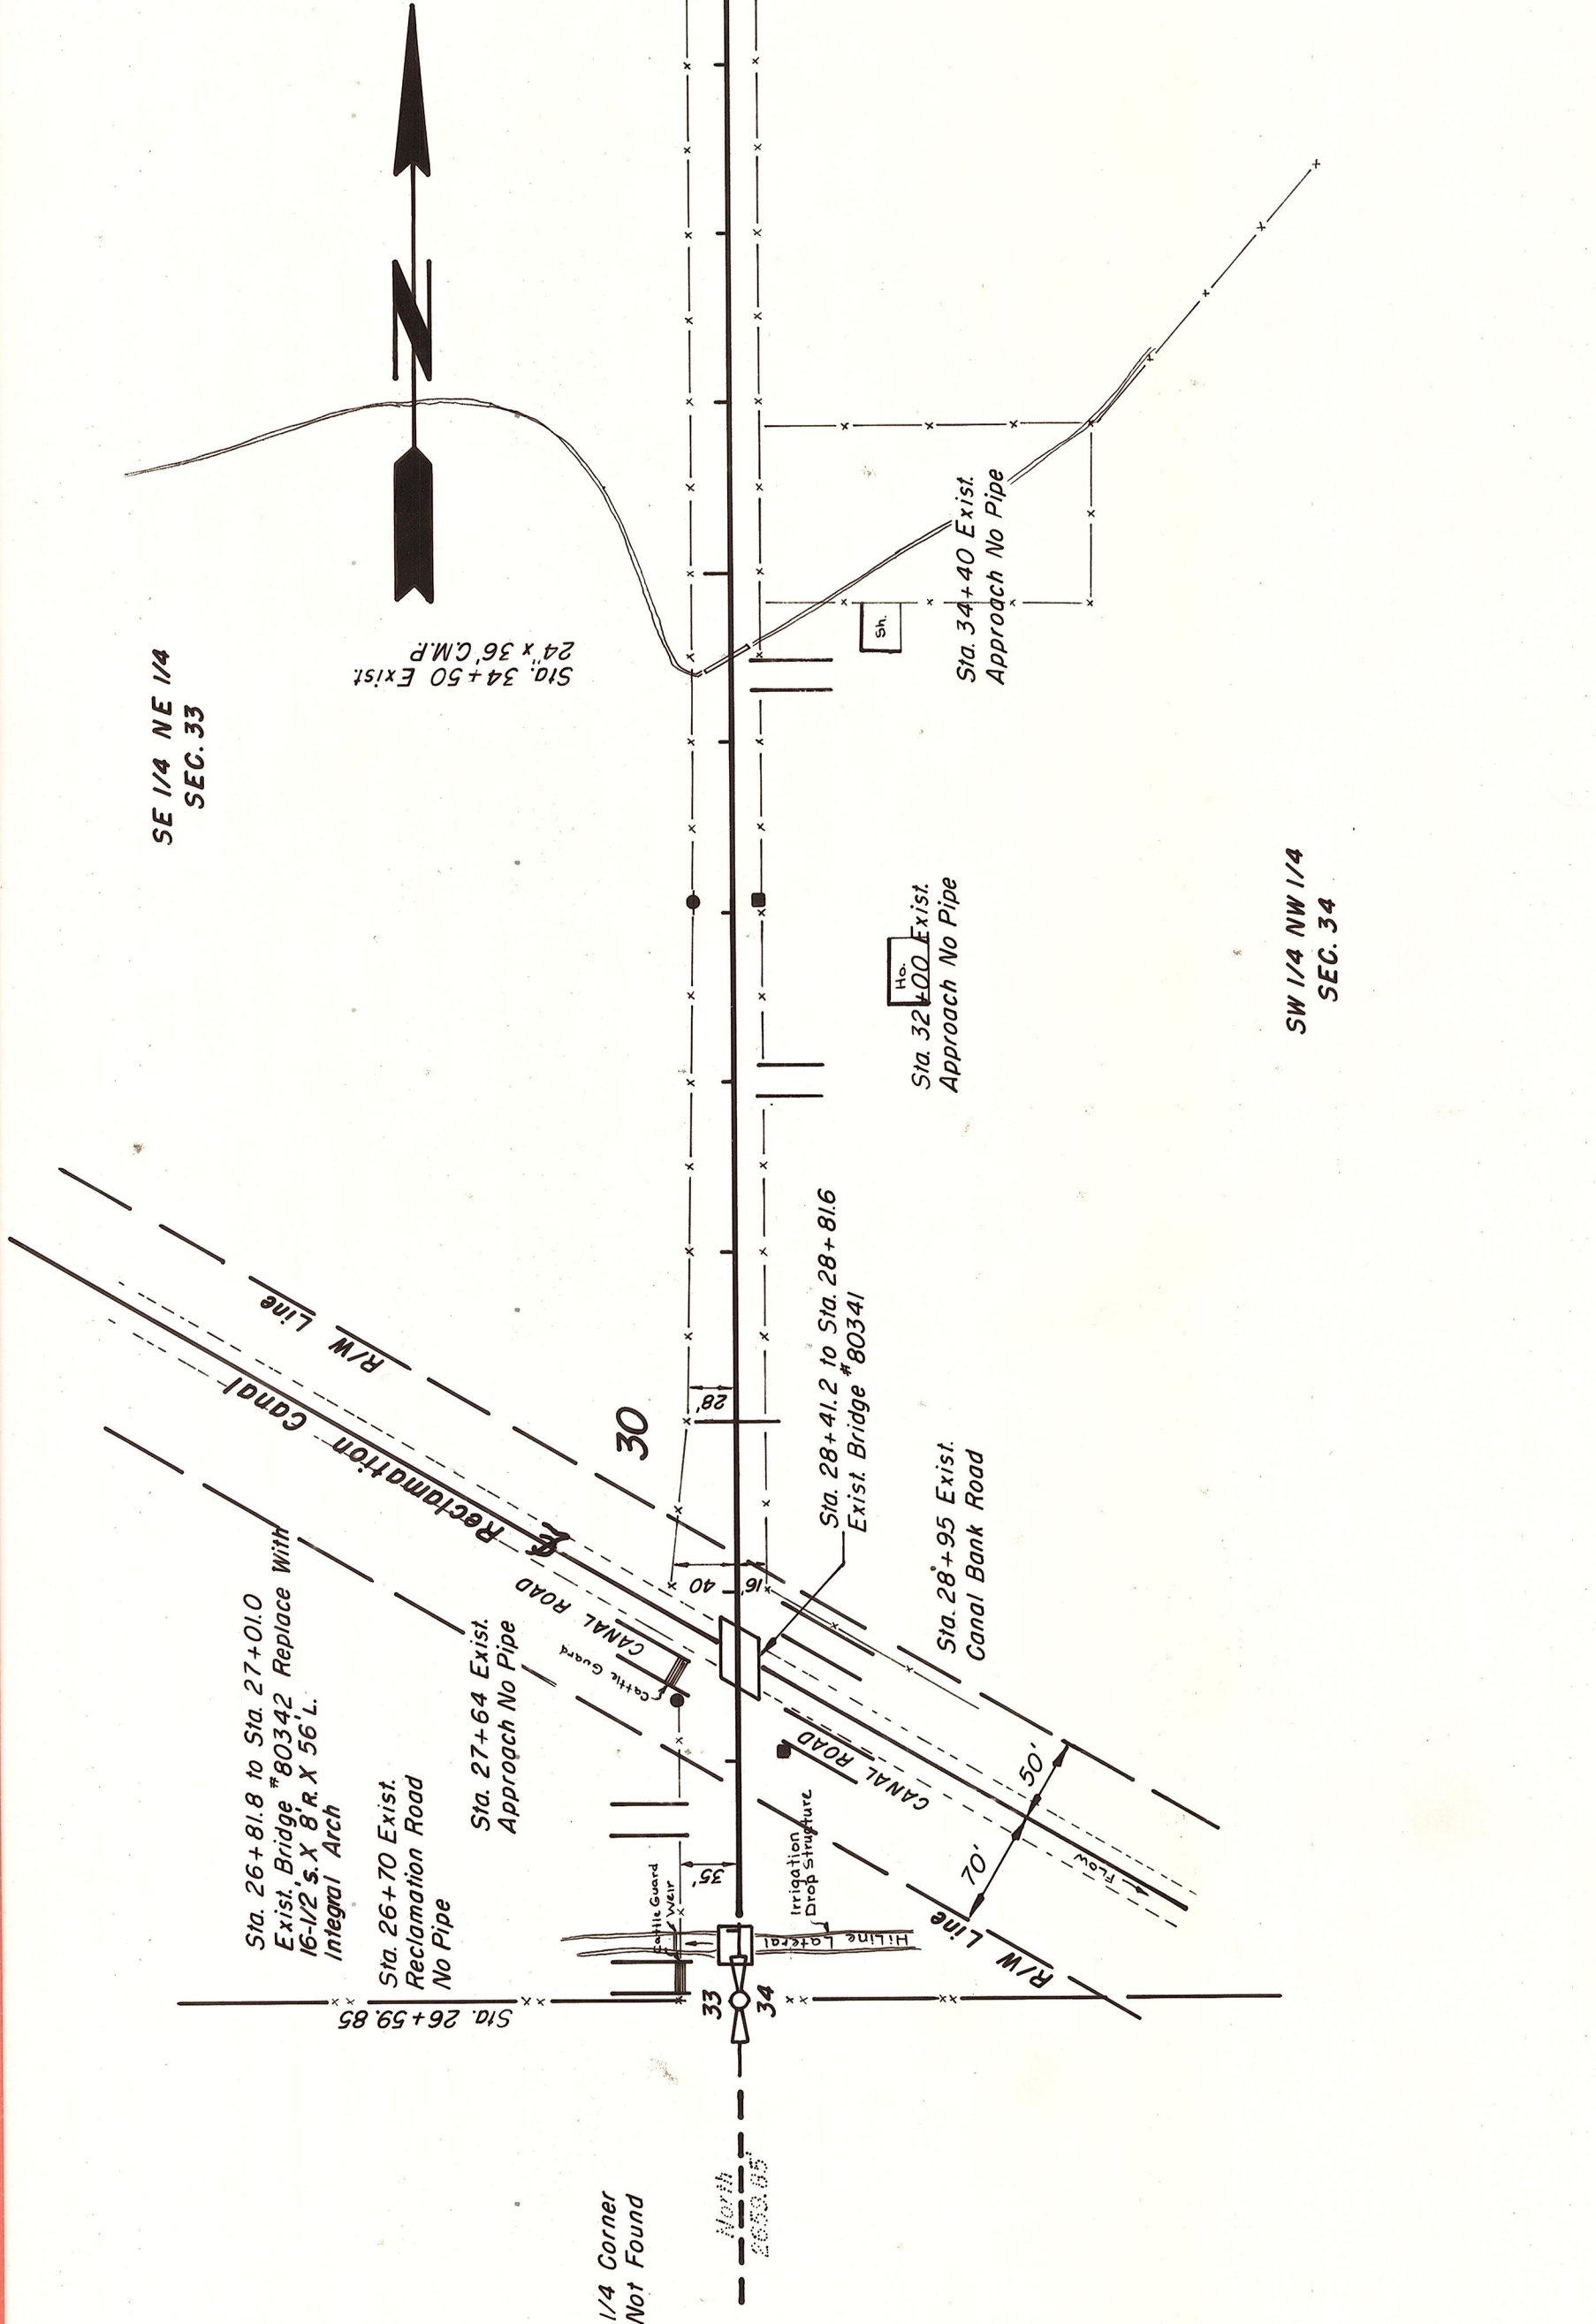

PLAN	
SURVEYED	BY
NOTED	BY
ALIGNED	BY
CHECKED	BY
DATE	


NW 1/4 NW 1/4
SEC. 34

OFFICE OF COUNTY ROAD ENGINEER
KITITAS COUNTY
ELLENSBURG, WASHINGTON
PARKE CREEK RD.
Length = 1.02 mile



SCALE: $\frac{1}{2}$ " = 100'
DRAWN BY B.S.
DATE OCTOBER, 1970
SHEET 2
APPROVED: *Gordon E. Blum*
DATE 11/1/71
COUNTY ROAD ENGINEER

Left
Right
APPROACHES

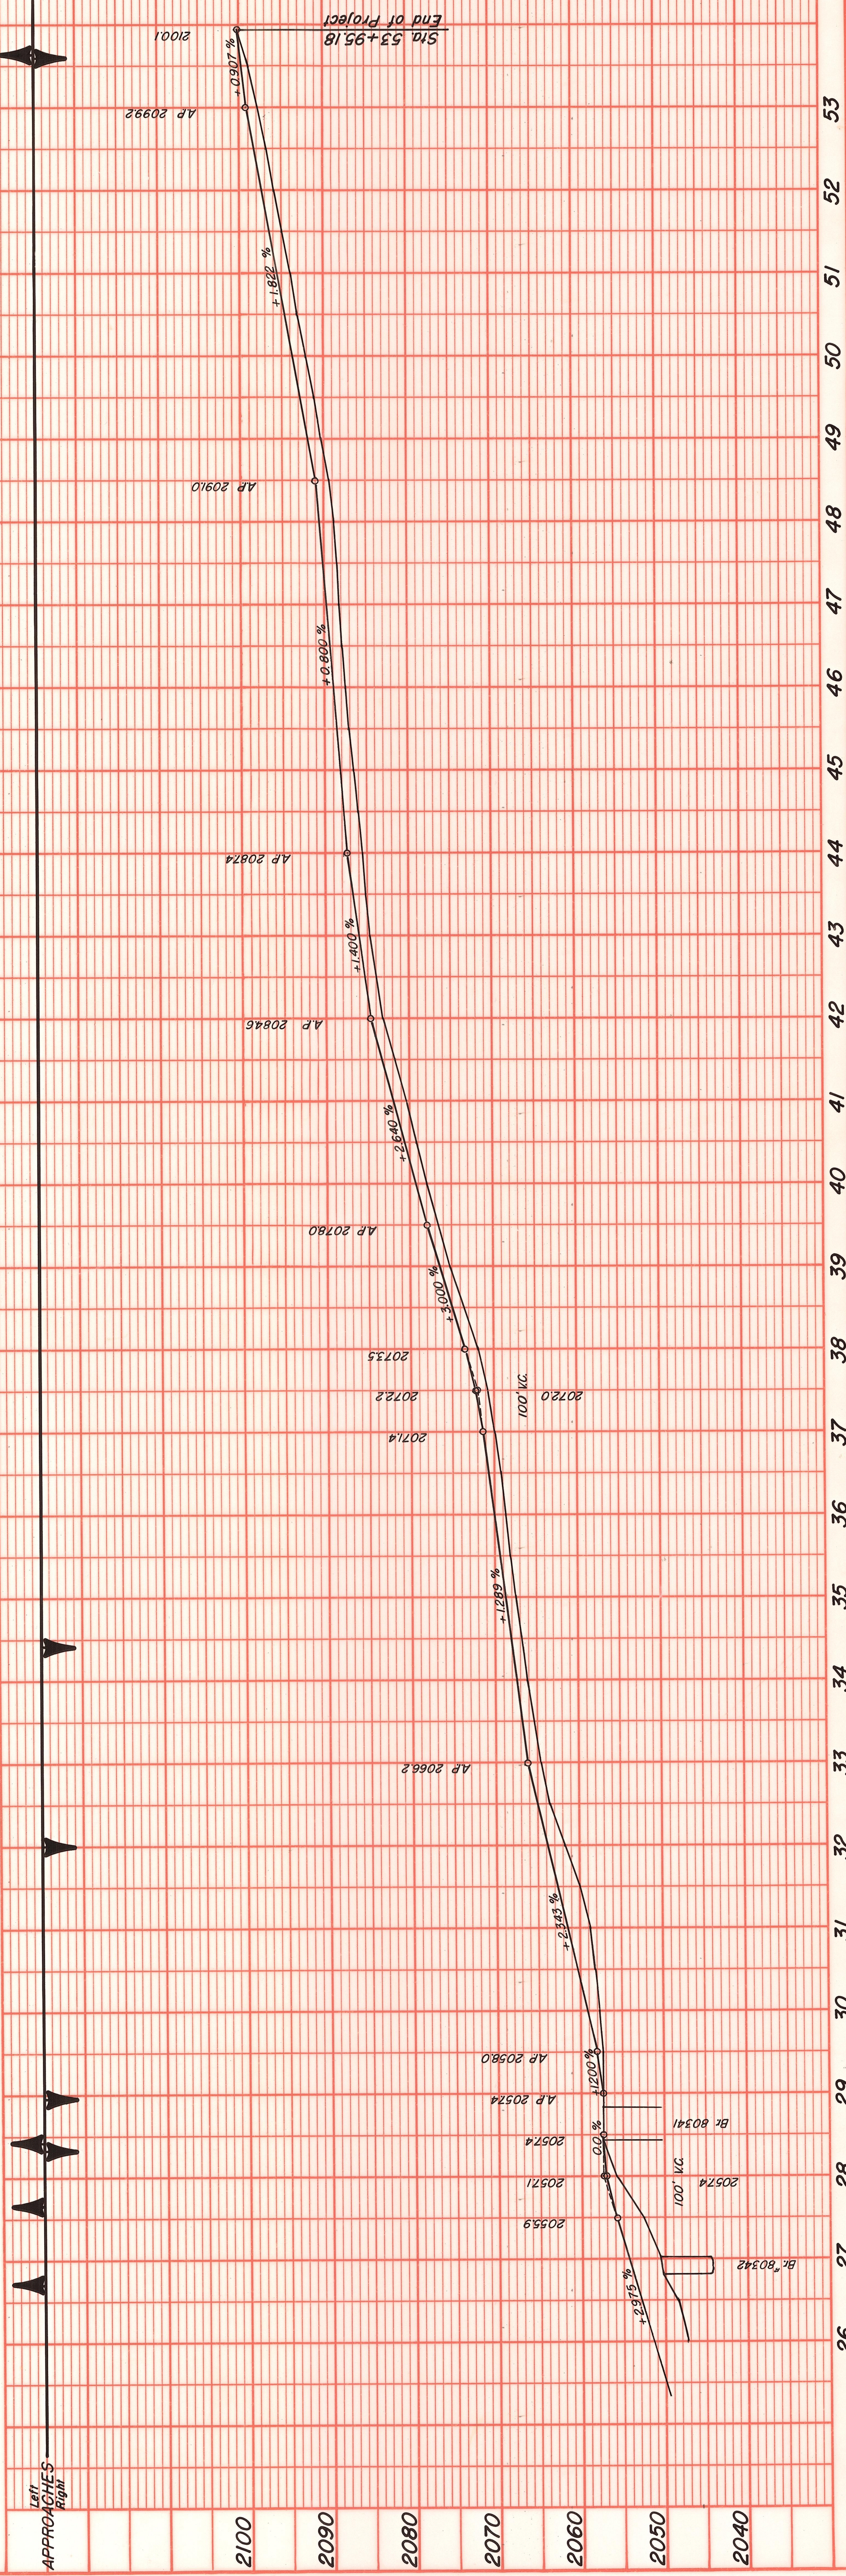

PROFILE	
SURVEYED	BY
NOTED	BY
GRADES CHECKED	BY
PLOTTED	BY
DATE	

PARKE CREEK RD.

PLATE 1 PLAN, PROFILE & P & S DRAWINGS
ENGINE DESIGN CO., CHICAGO, NEW YORK