



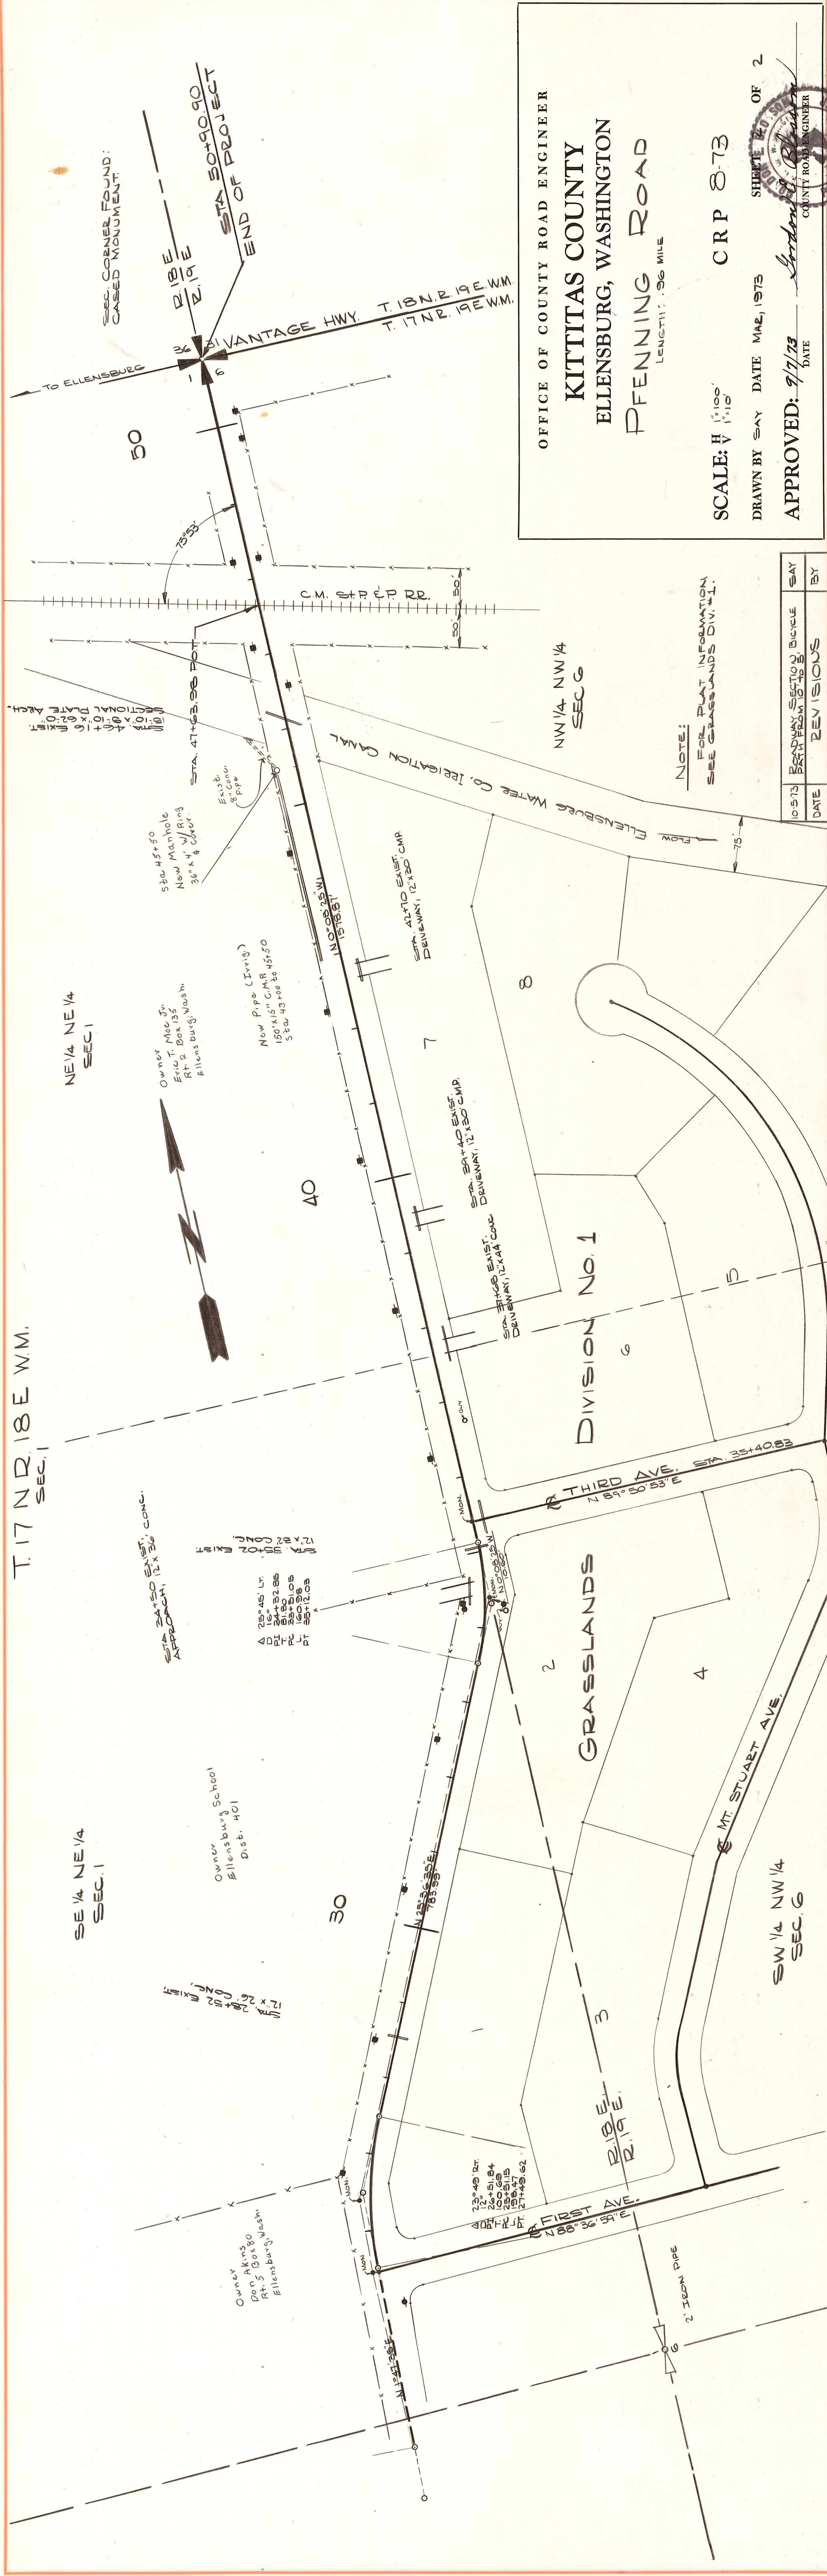

10-573	ROADWAY SECTION, BICYCLE PATH FROM 10 th to 5 th	SAY
DATE	REVISIONS	BY

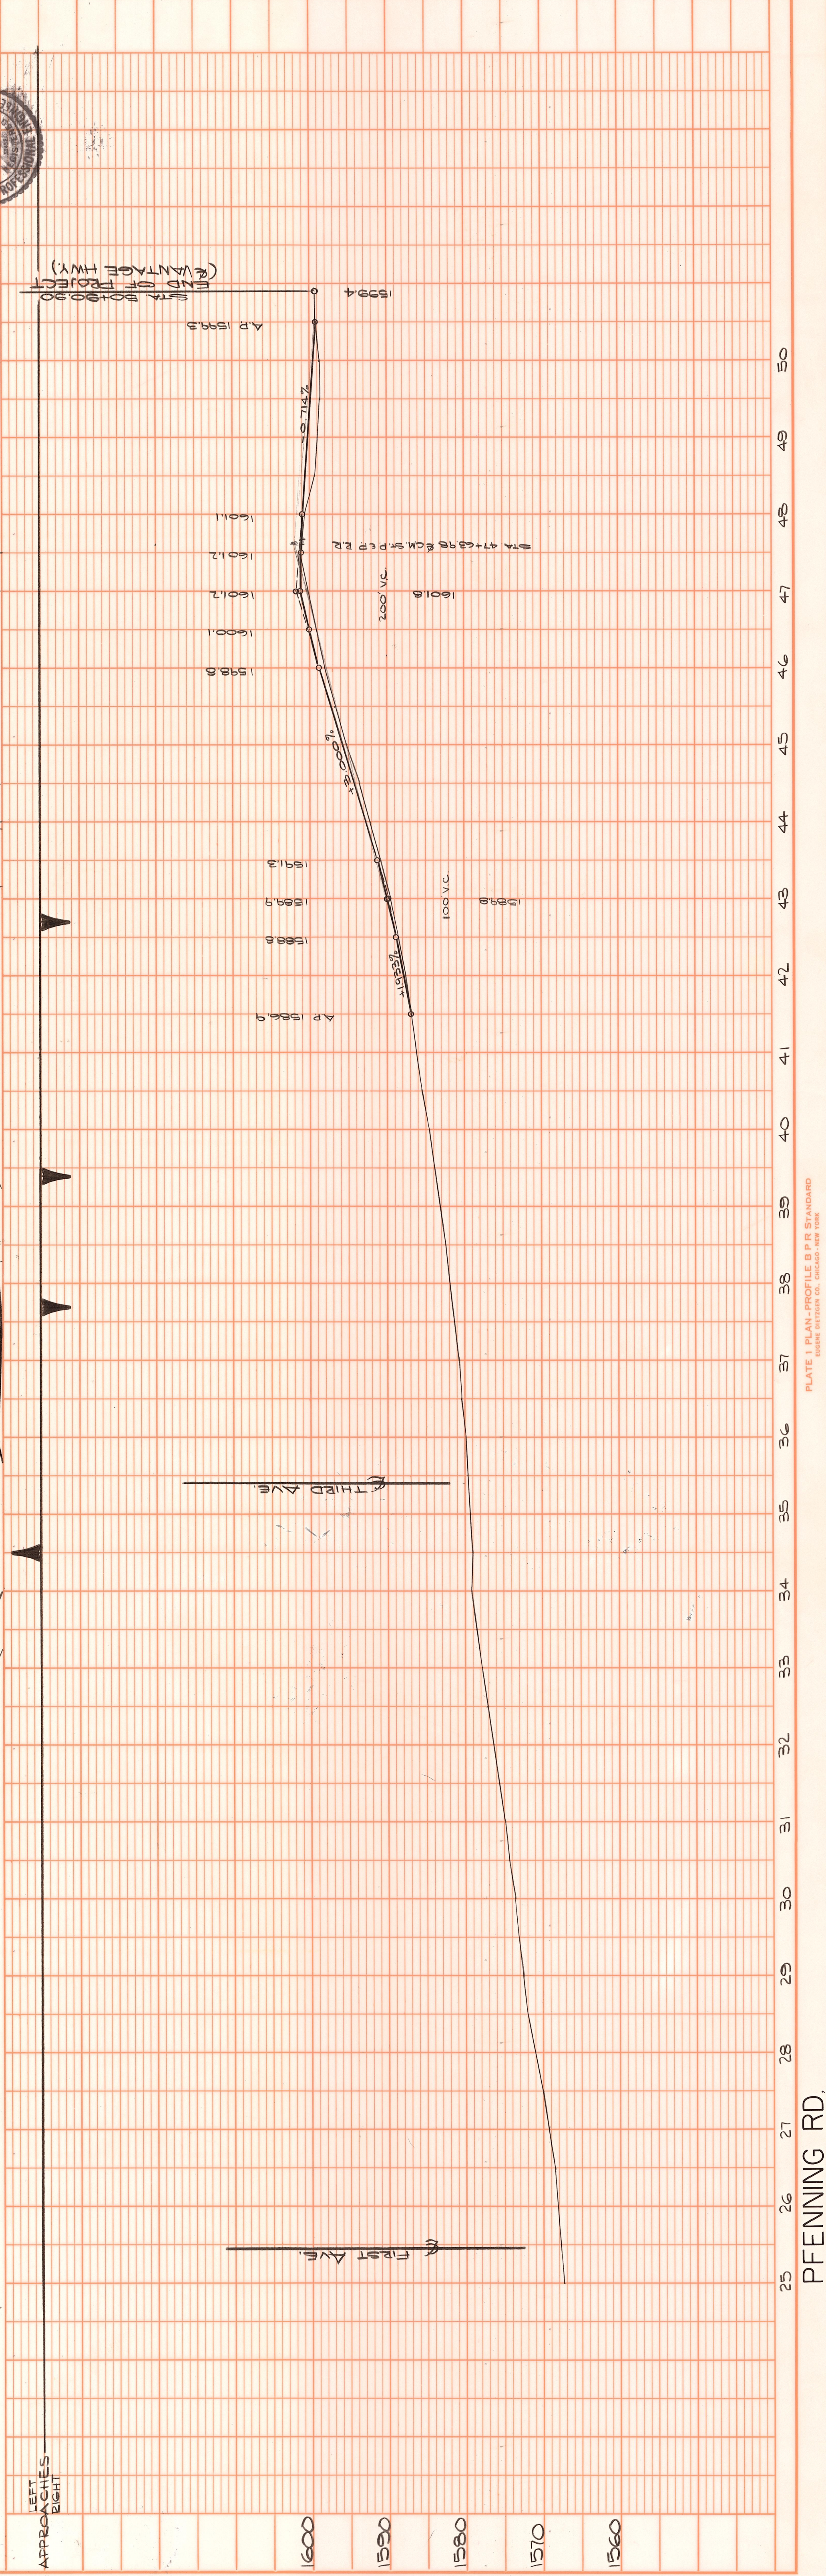

T.17 NR.18E.WM.
SEC.1

HIGH SCHOOL
PARKING AREA

NW 1/4 NE 1/4
SEC.1

SE 1/4 NE 1/4
SEC.1

Owner
Shool Dist. #401

STA. 9+73 EXIST.
DEWEYWAY, NO PIPE

CITY LIMITS

STA. 5+00
BEGINNING OF PROJECT
(CITY LIMITS)

NW 1/4 SE 1/4
SEC.1

STA. 5+00 EXIST.
DEWEYWAY, 8" X 18" CONC.

Owner
Fred Shaw
Rt. 5 Box 82
Ellensburg, Wash.

Owner
A.A. Anthony
Rt. 5 Box 81
Ellensburg, Wash.

STA. 15+55 EXIST.
DEWEYWAY, 12" CONC. B.W.

Owner
Milo Smith
Rt. 5 Box 74
Ellensburg, Wash.

Owner
Harold S. Williams
Rt. 5 Box 74
Ellensburg, Wash.

Owner
Don Atkins
Rt. 5 Box 80
Ellensburg, Wash.

STA. 19+20 EXIST.
DEWEYWAY, 12" PIPE

Owner
Glen Couture
Ellensburg, Wash.

Owner
Dr. James Cobb
Rt. 5 Box 97
Ellensburg, Wash.

STA. 25+15 S.C.

STA. 20+95 EXIST.
DEWEYWAY

Owner
Joe F. Hever
Rt. 5 Box 88
Ellensburg, Wash.




NE 1/4 SE 1/4
SEC.1

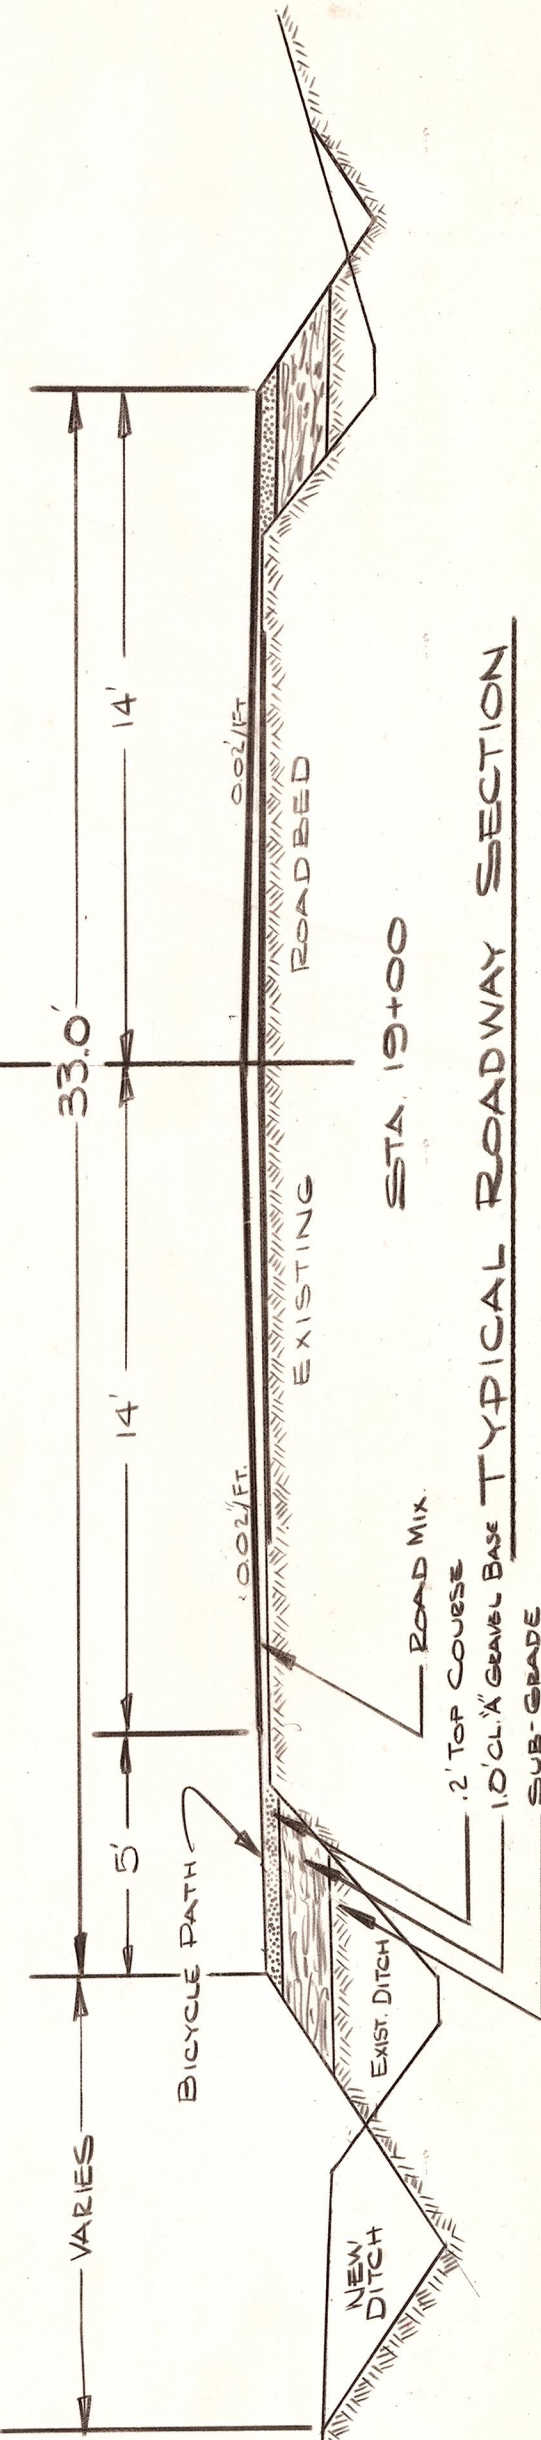

SCALE: H 1"=100'
V 1"=10'

DRAWN BY SAY DATE MAR. 1973

APPROVED: 9/2/73 DATE

CRP 8-73

SHEET

COUNTY ROAD ENGINEER

OFFICE OF COUNTY ROAD ENGINEER
KITITAS COUNTY
ELLENSBURG, WASHINGTON
PFENNING ROAD
LENGTH: .56 MILE

DATE	CITY LIMITS	REVISIONS	BY
8-27-73			

LEFT
APPROACHES
RIGHT

1580

1570

1560

1550

PFENNING RD.

PLATE 1 PLAN-PROFILE 8 P.P. STANDARD

20-50