



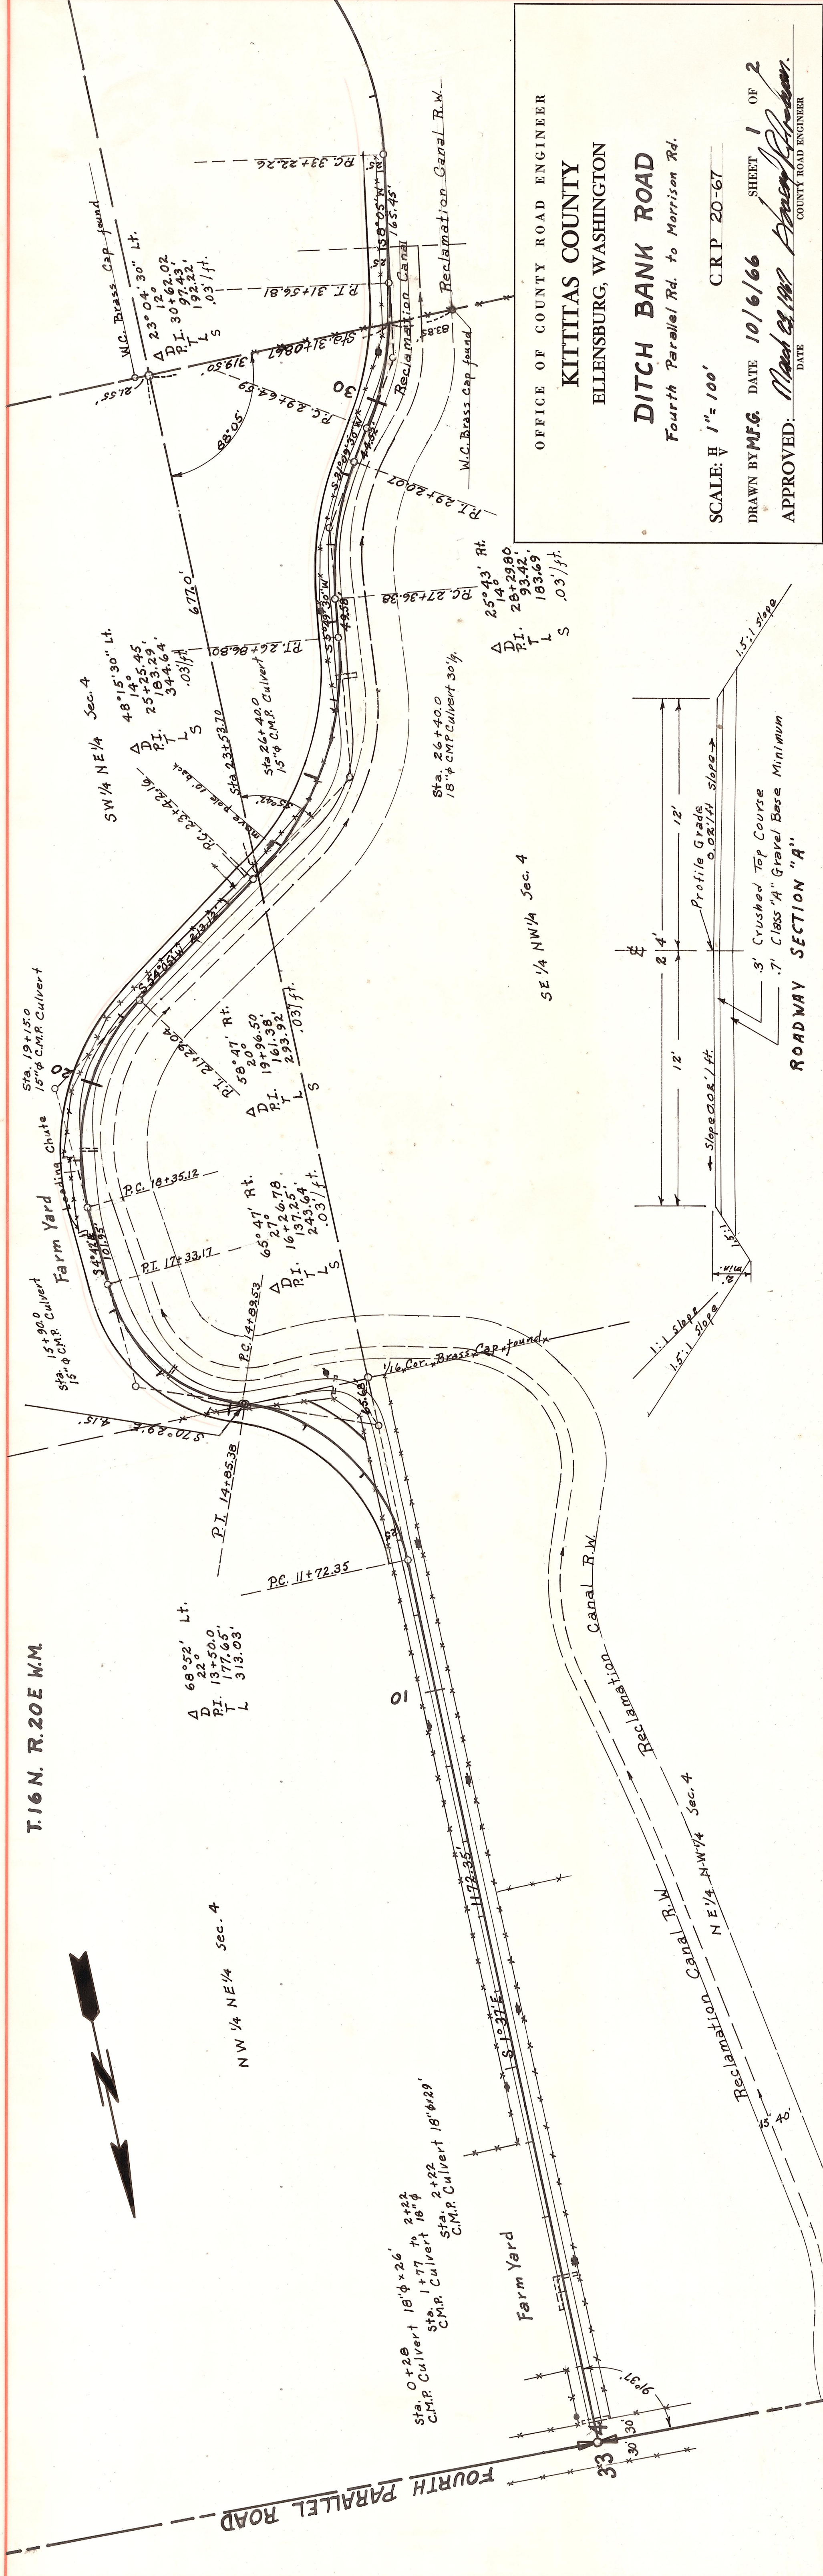


OFFICE OF COUNTY ROAD ENGINEER
KITITAS COUNTY
ELLENSBURG, WASHINGTON
DITCH BANK ROAD
Fourth Parallel Rd. to Morrison Rd.
SCALE: H 1" = 100' CRP 20-67
DRAWN BY M.F.G. DATE 10/6/66 SHEET 1 OF 2
APPROVED: *Mark E. 1967* DATE COUNTY ROAD ENGINEER

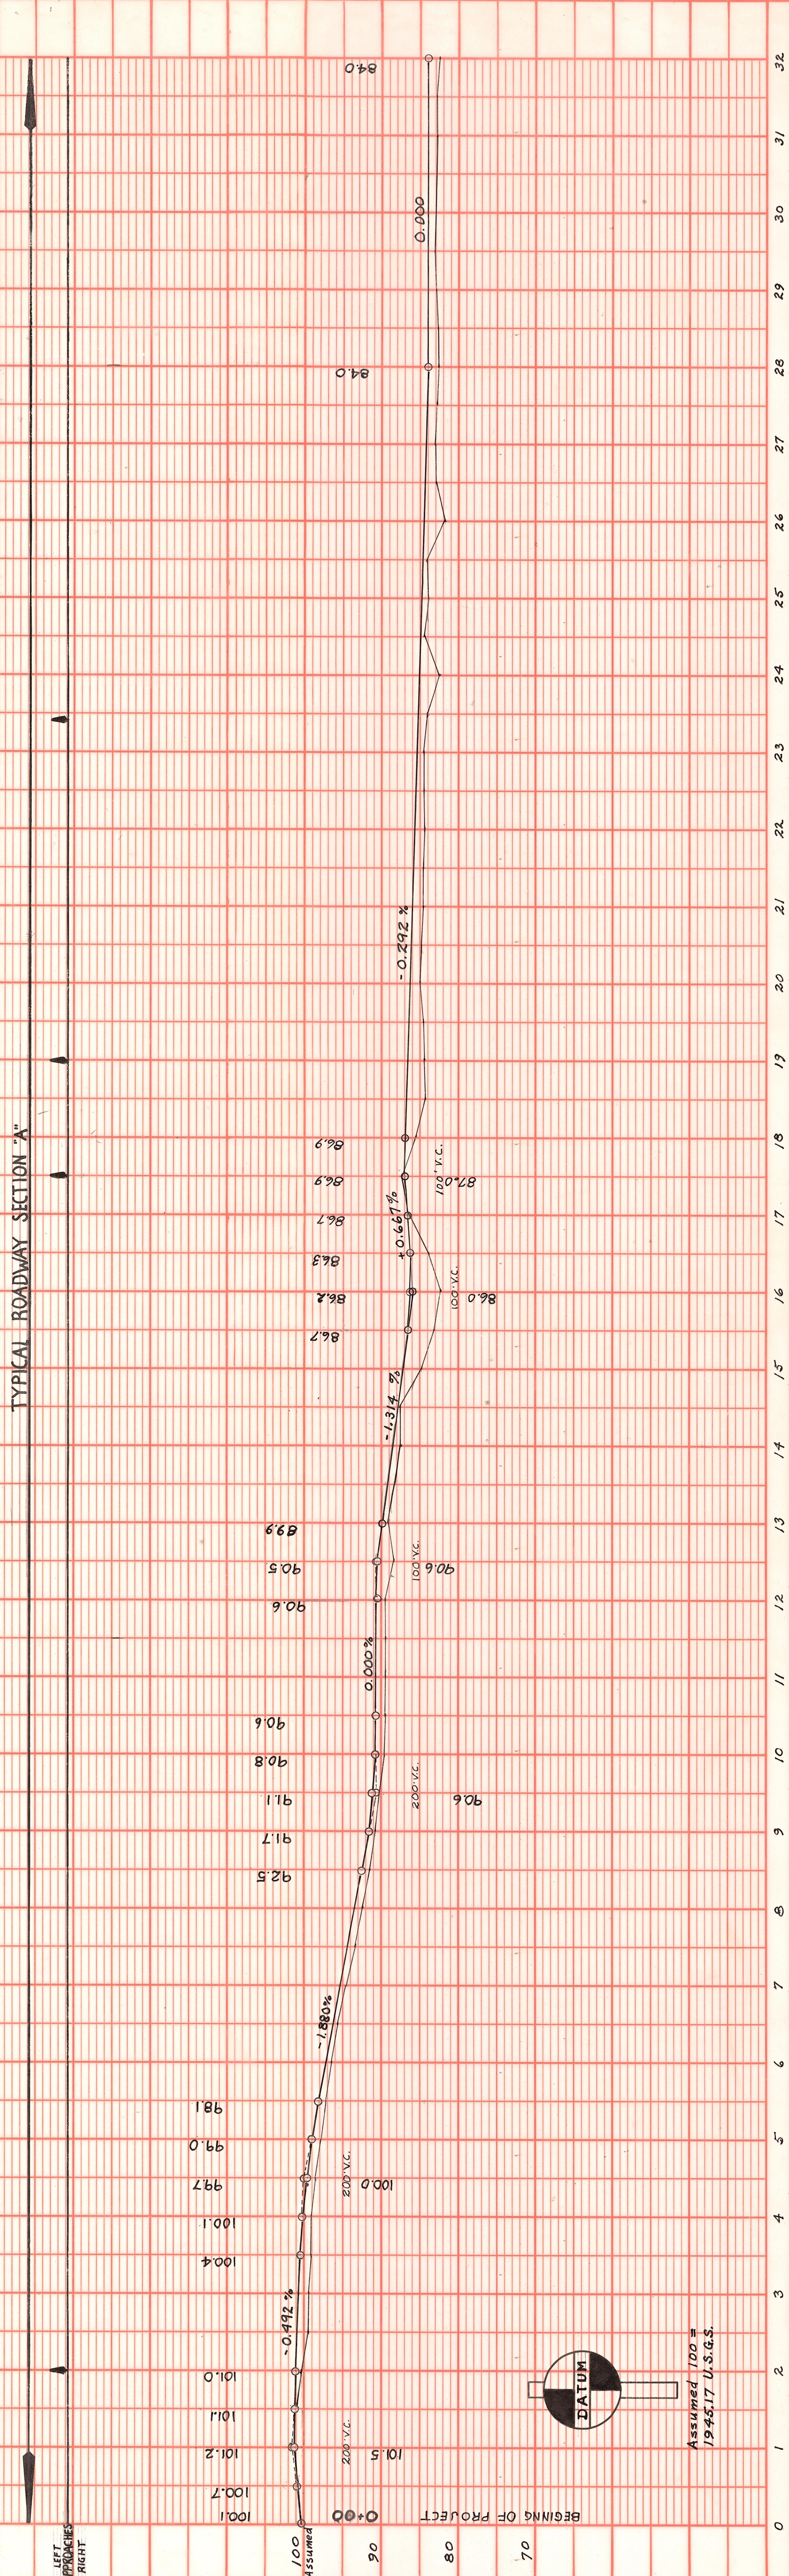

PLAN	NO.
NOTE BOOK	
ALIGNED	
NOTED	
BY	
DATE	

PROFILE	NO.
NOTE BOOK	
GRADES CHECKED	
PLOTTED	
NOTED	
STRUCTURE NOTATIONS CHECKED	
BY	
DATE	

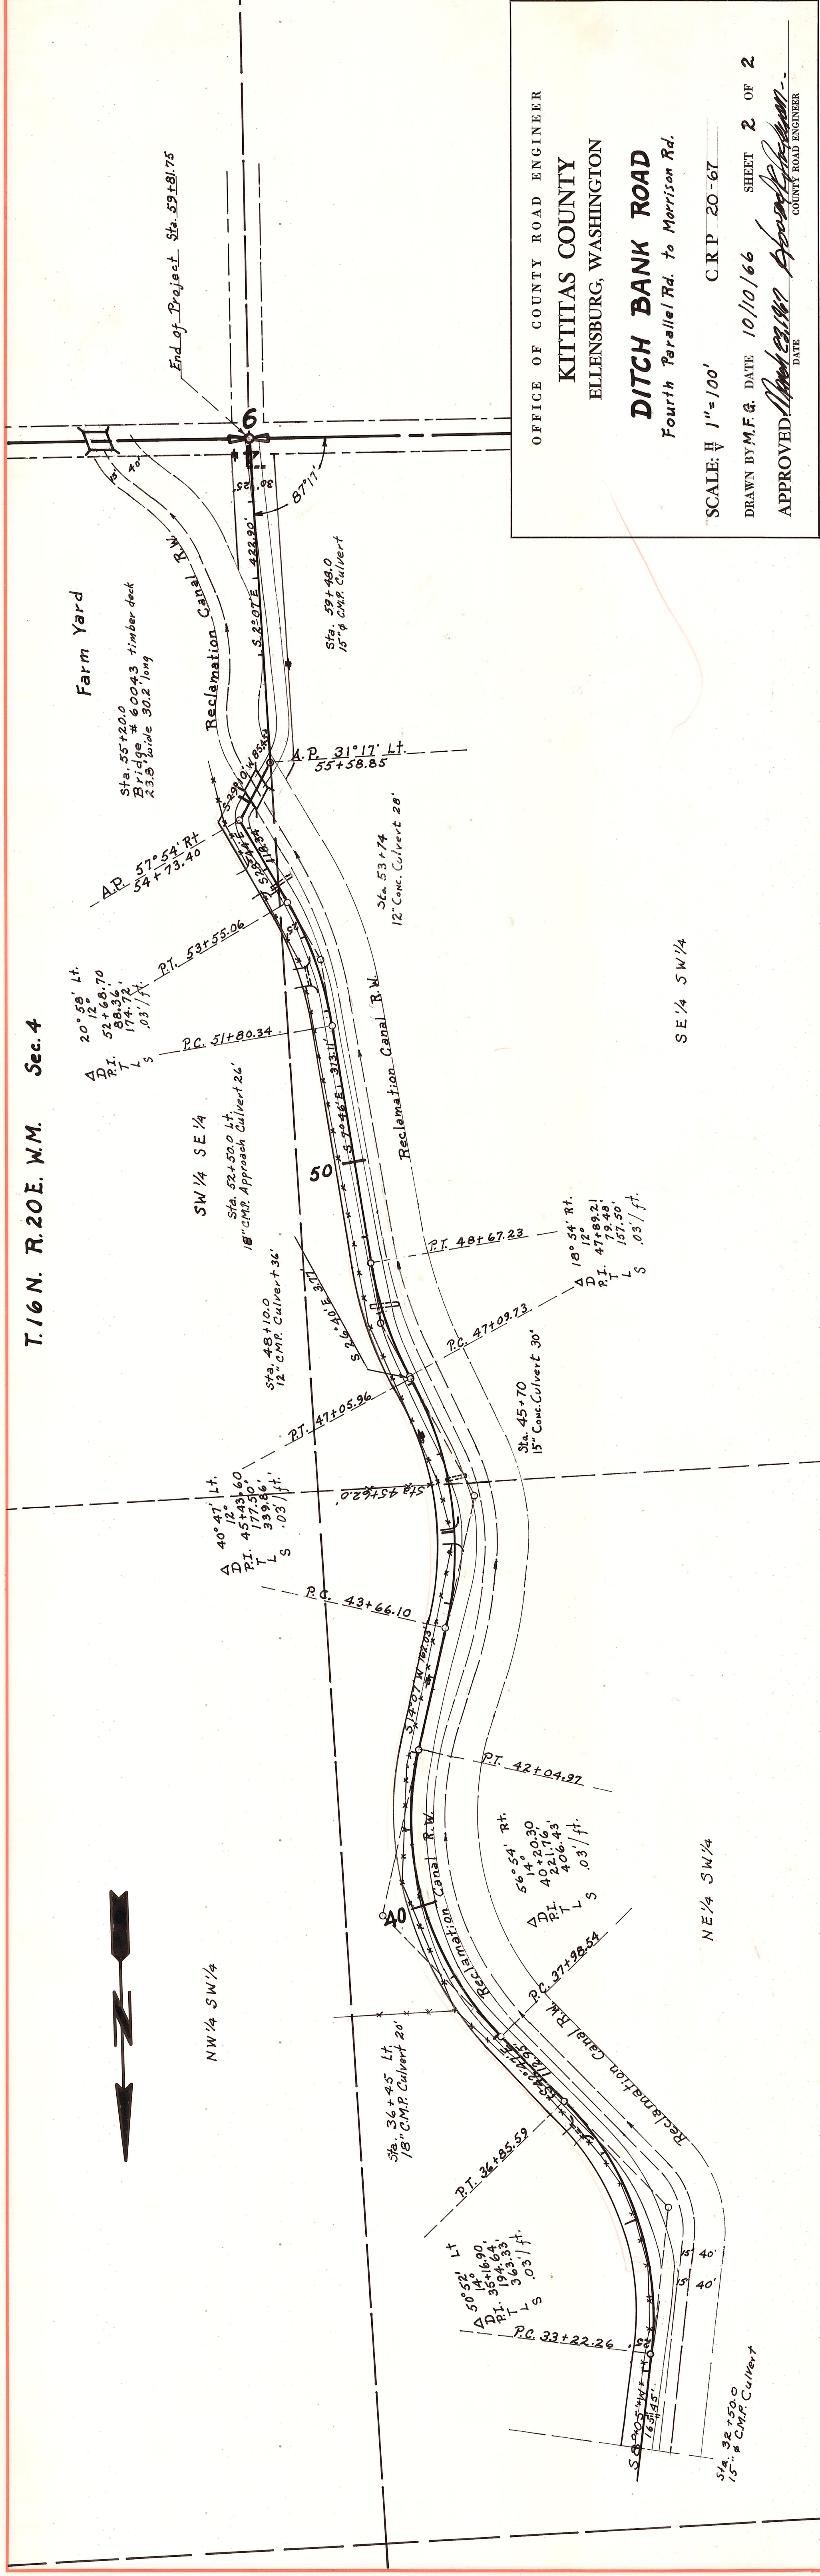

OFFICE OF COUNTY ROAD ENGINEER

KITTITAS COUNTY
ELLENSBURG, WASHINGTON

DITCH BANK ROAD
Fourth Parallel Rd. to Morrison Rd.

SCALE: $\frac{H}{V} 1'' = 100'$ CRP 20-67

DRAWN BY **M.F.G.** DATE **10/10/66** SHEET **2** OF **2**

APPROVED: 11/21/23 11/21/23 11/21/23
DATE COUNTY ROAD ENGINEER

