


T.18 N. R.17 E. W.M.

Page's Corner

PLAN	DATE	BY
REVISIONS		
NOTED		
NOTE BOOK		
RT. OF WAY CHECKED		
NO.		

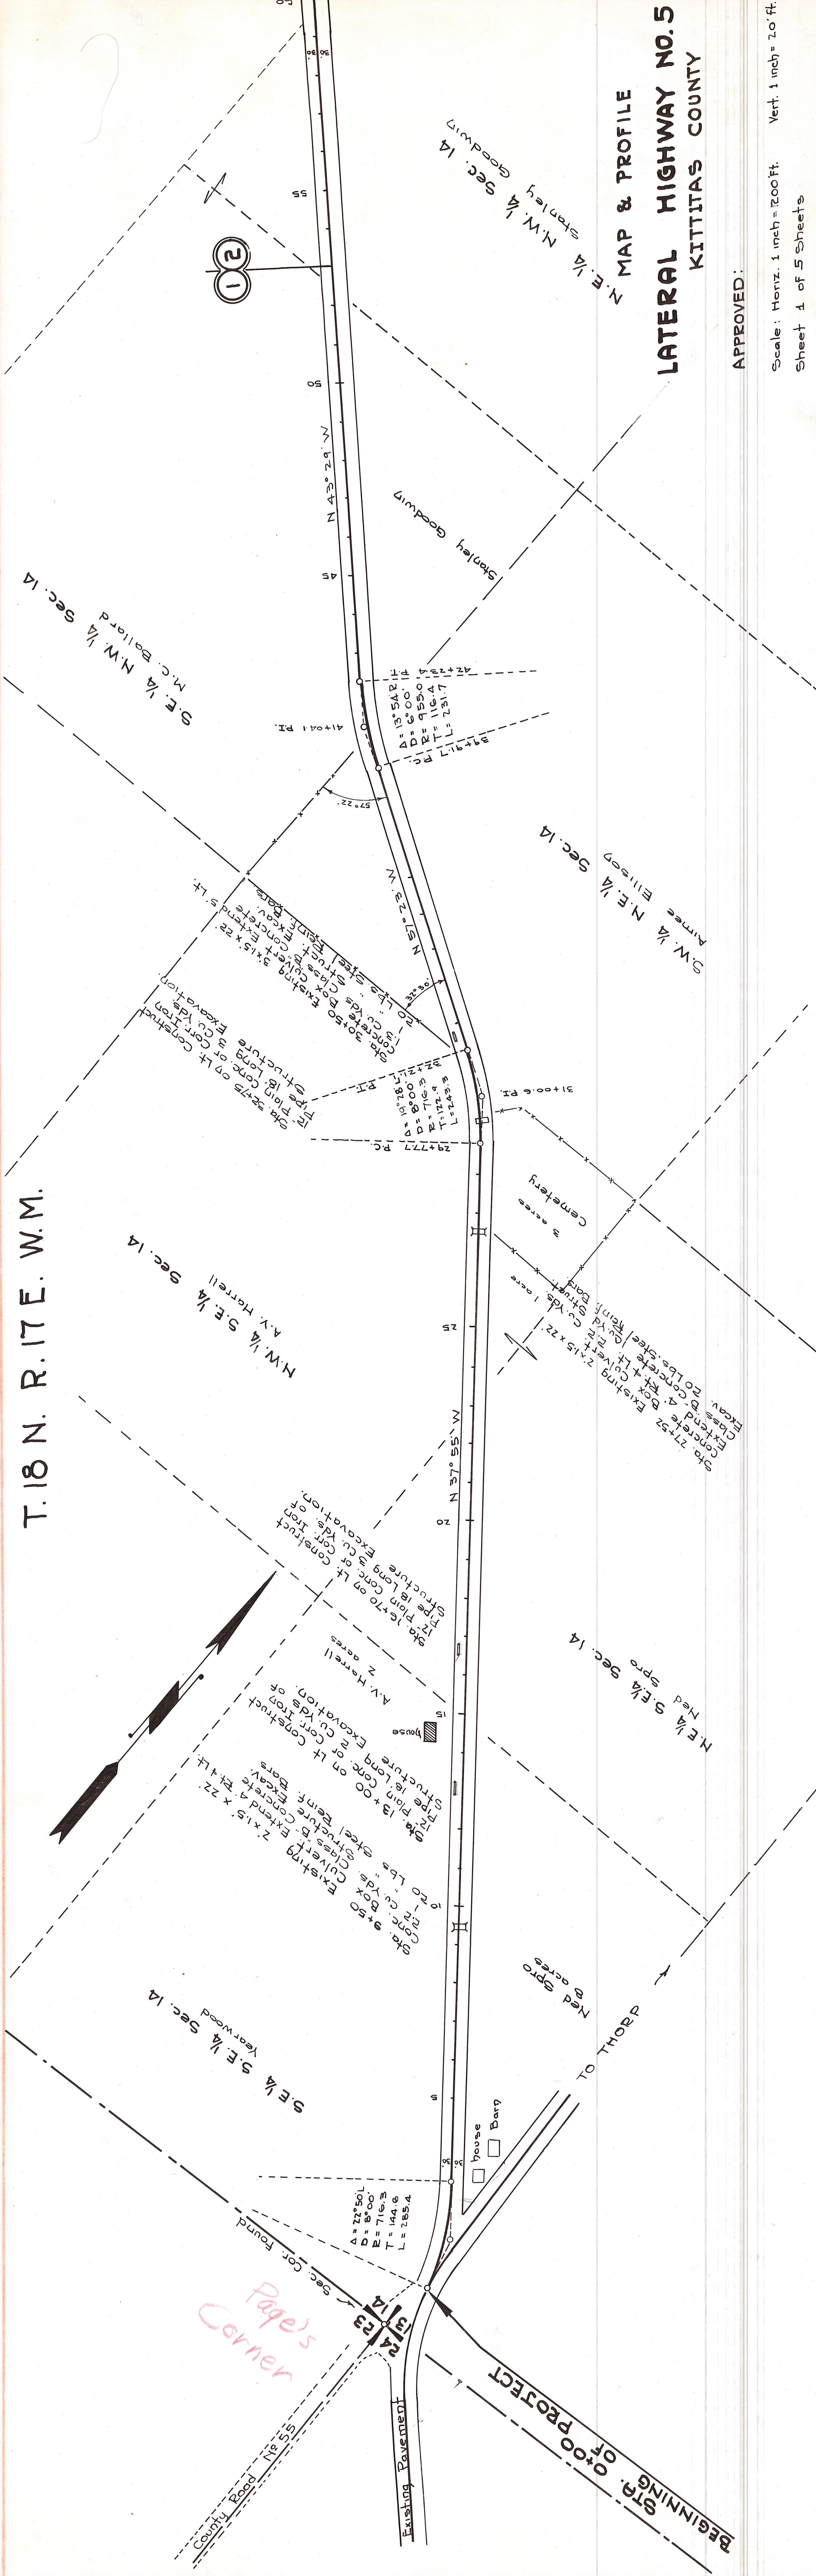


MAP & PROFILE
LATERAL HIGHWAY NO. 5
KITITAS COUNTY

APPROVED:


Scale: Horiz. 1 inch = 200 ft. Vert. 1 inch = 20 ft.
Sheet 1 of 5 Sheets

MILE 1

Excavation	3570	Cu. Yds.
Structure Excavation	110	"
Plain Conc. or Corr. Iron Pipe 12"	54	Linear
Class B Concrete	5.7	Cu. Yds.
Steel Reinf. Bars	600	Lbs.
Grushed Stone Surfacing	1800	Cu. Yds.

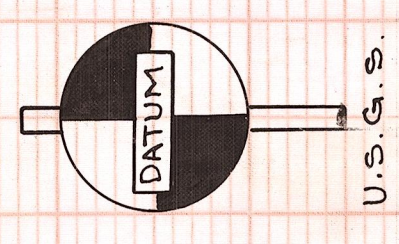

STA. 0+00 = BEGINNING OF PROJECT

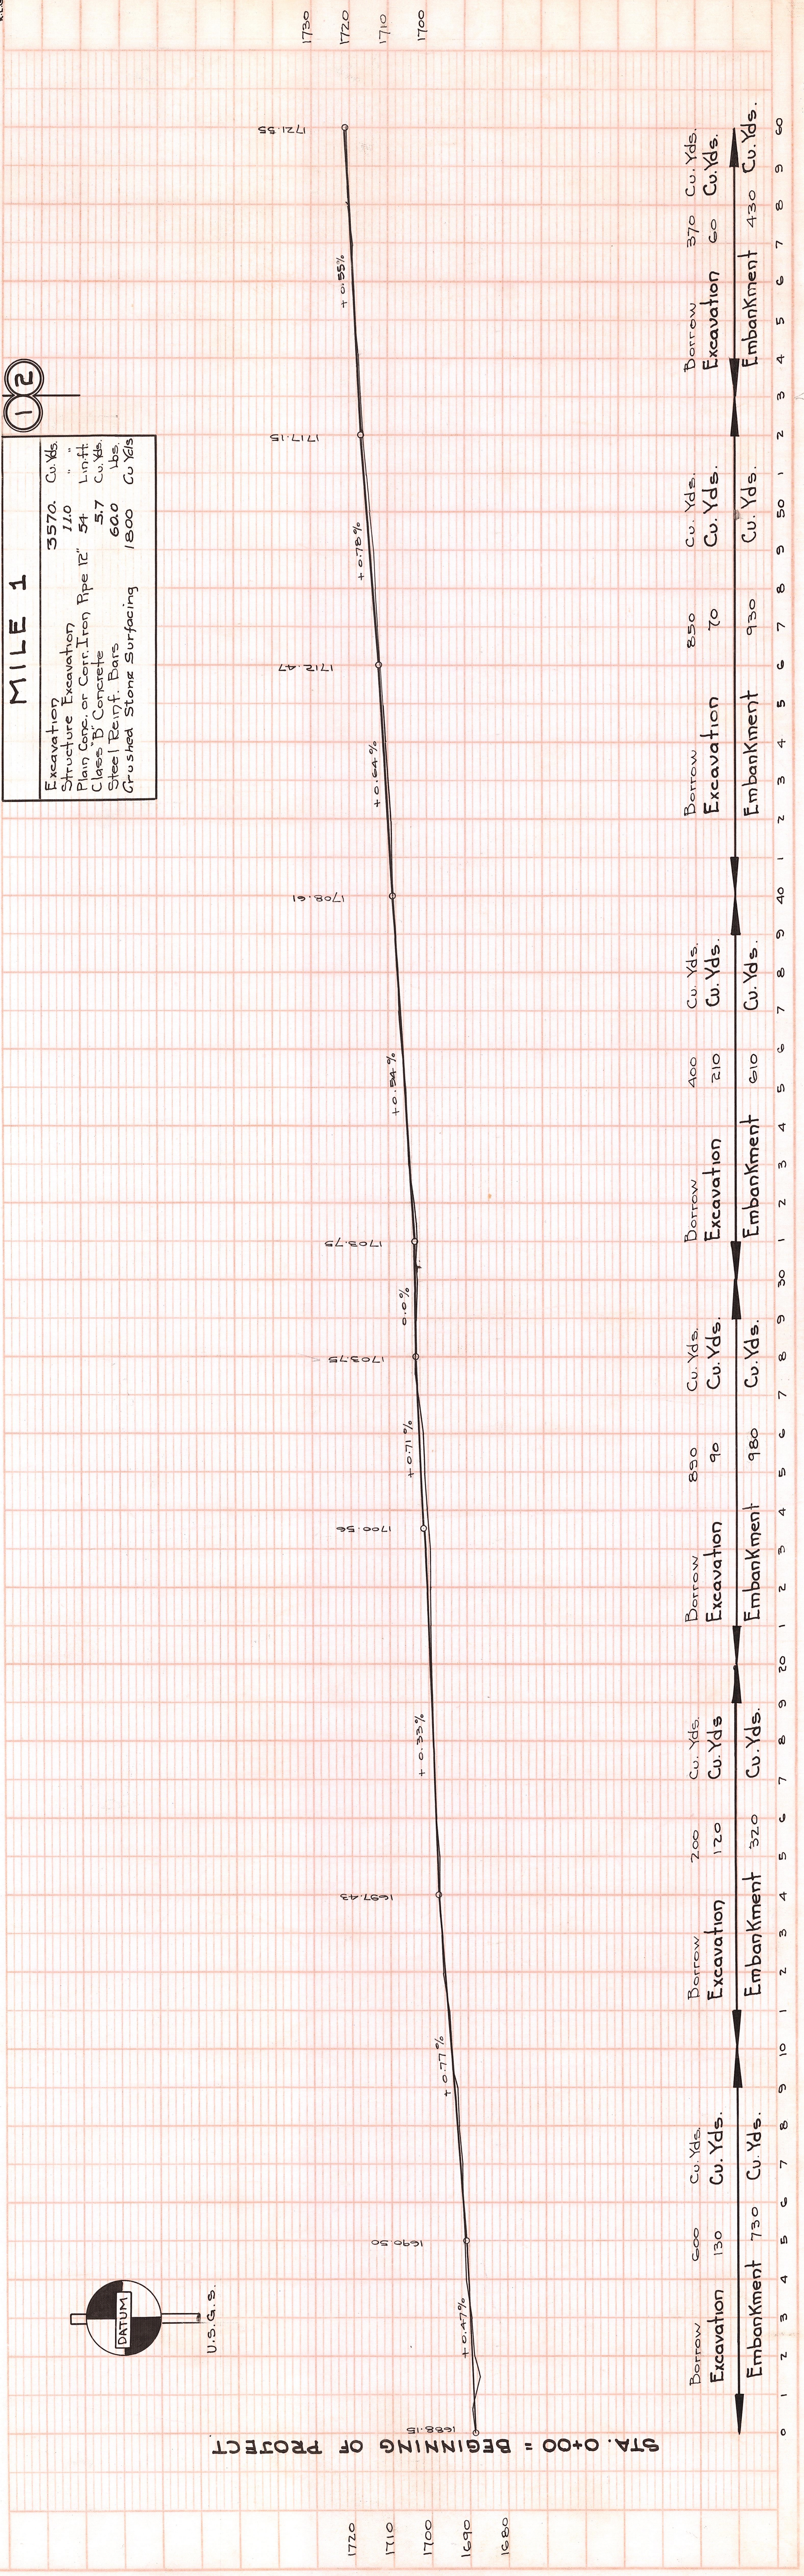

Station	Borrow	Excavation	Embankment	Cu. Yds.	Borrow	Excavation	Embankment	Cu. Yds.	Borrow	Excavation	Embankment	Cu. Yds.
0+00 to 0+10		600	130	730								



T. 18 N. R. 17 E. W.M.




MAP & PROFILE
LATERAL HIGHWAY NO. 5
KITITAS COUNTY

APPROVED:

Scale: Horiz. 1 inch = 200' Vert. 1 inch = 20'
Sheet 2 of 5 Sheets

MILE 2

Excavation	3360	Cu.Yds.
Structure Excav.	30	" "
Overhaul x 100'	136	Lim.ft.

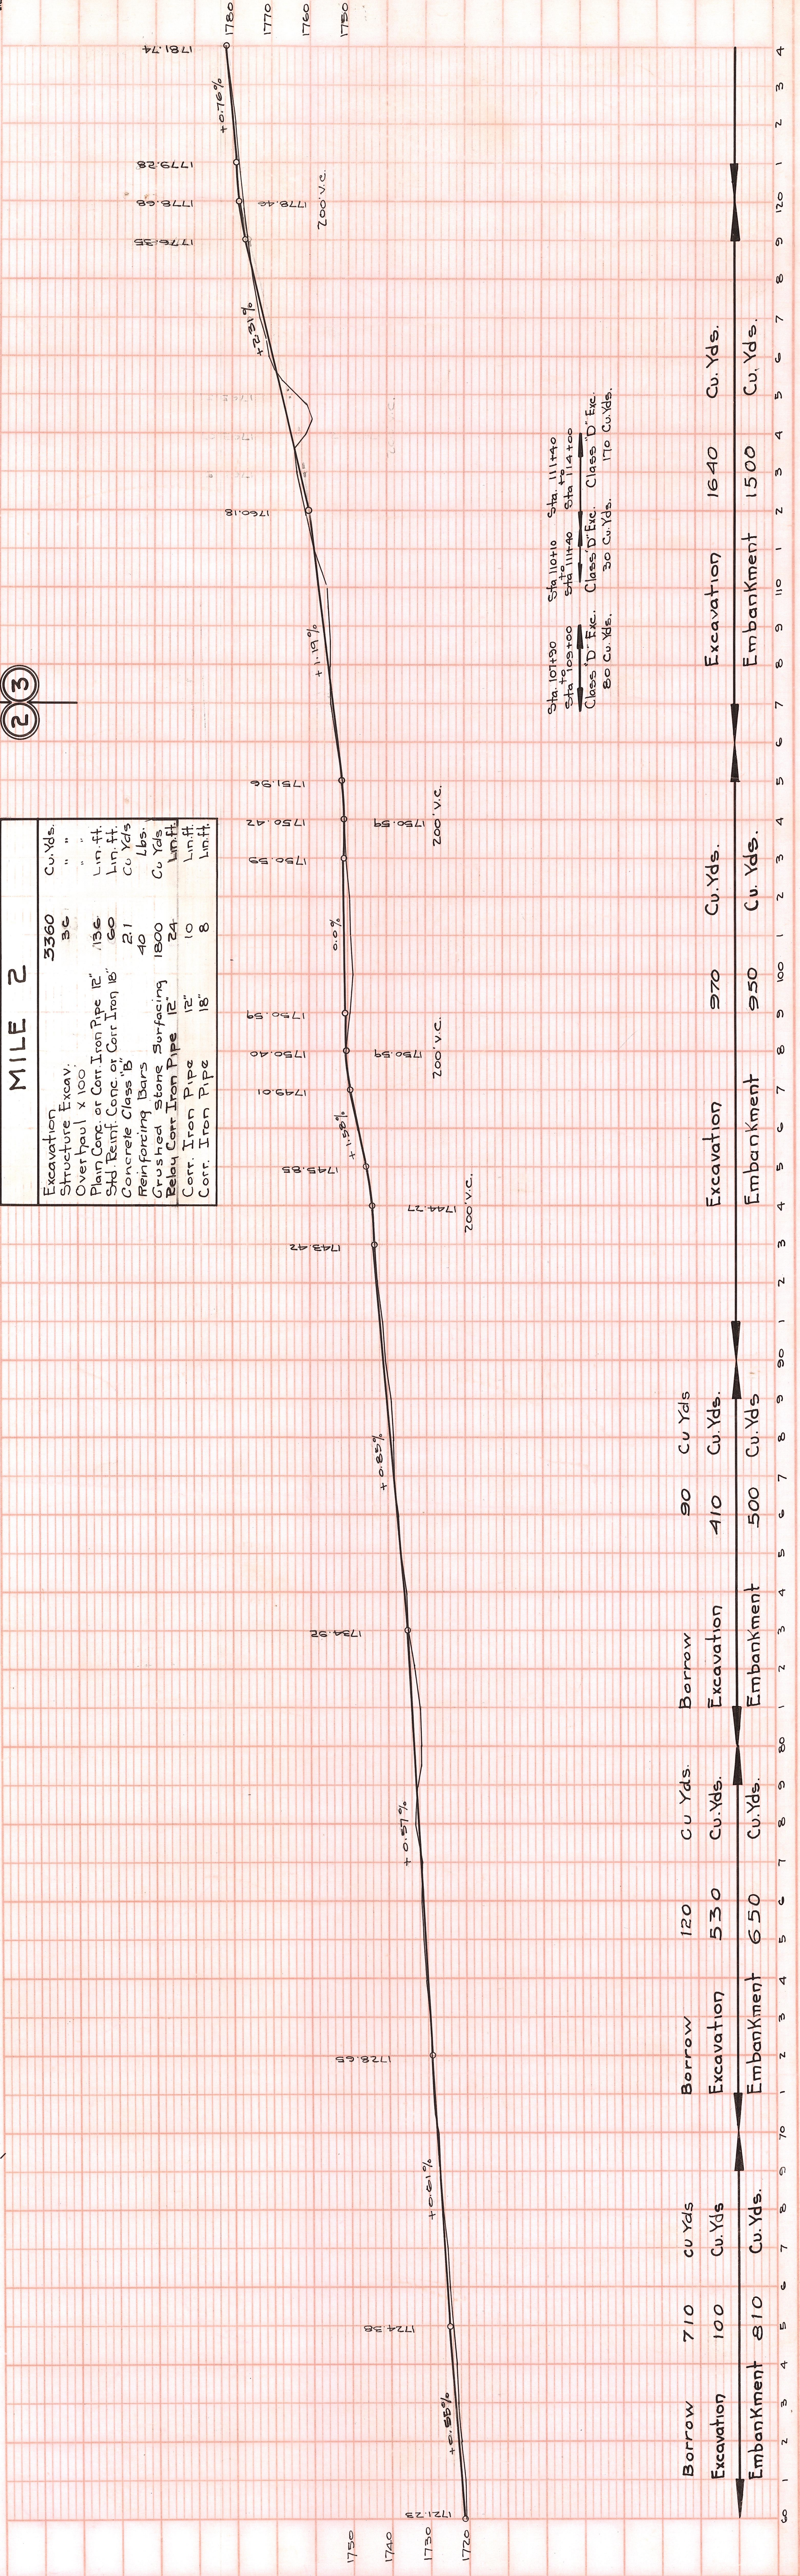

Sta. 107+30 Sta. 111+40
Sta. 108+00 Sta. 112+00
Class "D" Exc. Class "D" Exc.
80 Cu.Yds. 50 Cu.Yds. 170 Cu.Yds.

PLAN

NO.	DATE
BY	
SURVEYED	
ALIGNED CHECKED	
RT. OF WAY CHECKED	
NOTE BOOK	

PROFILE

NO.	DATE
BY	
SURVEYED	
GRADES CHECKED	
NOTES	
STRUCTURE NOTATIONS CHECKED	