


Proposed

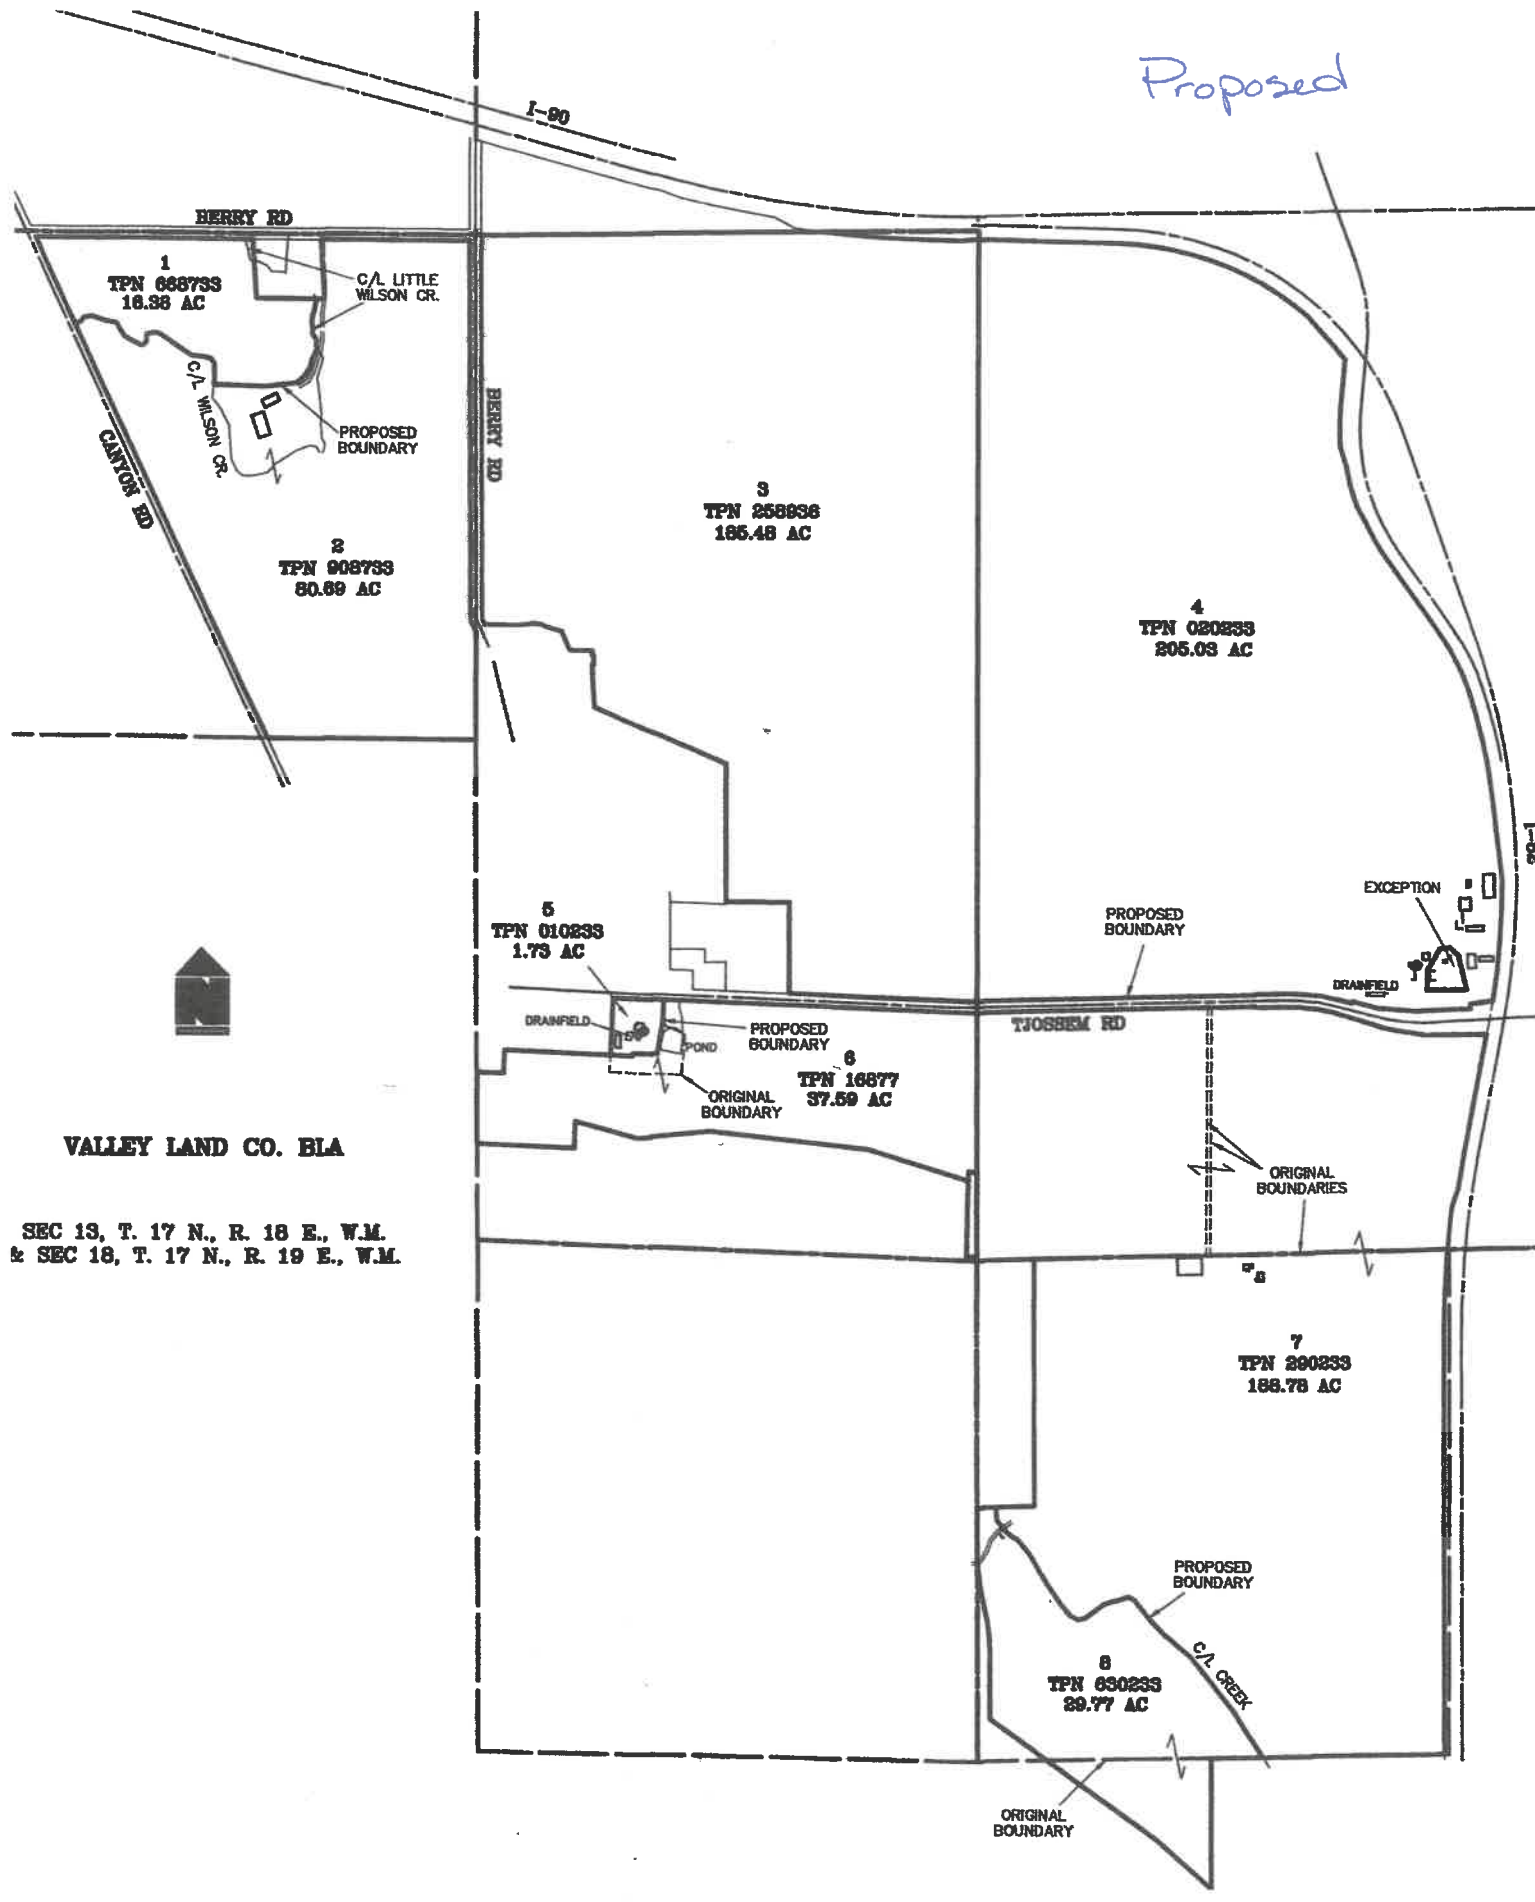

HERRY RD

1
TPN 068733
18.38 AC

C/L LITTLE
WILSON CR.

PROPOSED
BOUNDARY

C/L WILSON CR.

2
TPN 908733
80.69 AC

HERRY RD

3
TPN 258833
165.48 AC

4
TPN 020333
205.03 AC

5
TPN 010233
1.73 AC

PROPOSED
BOUNDARY

EXCEPTION

DRANFIELD

DRANFIELD

POND

PROPOSED
BOUNDARY

ORIGINAL
BOUNDARY

6
TPN 16877
37.59 AC

TJOSSEM RD

ORIGINAL
BOUNDARIES

VALLEY LAND CO. BLA

SEC 13, T. 17 N., R. 18 E., W.M.
& SEC 18, T. 17 N., R. 19 E., W.M.

7
TPN 290333
166.78 AC


PROPOSED
BOUNDARY

8
TPN 630233
29.77 AC

C/L CREEK

ORIGINAL
BOUNDARY

Proposed

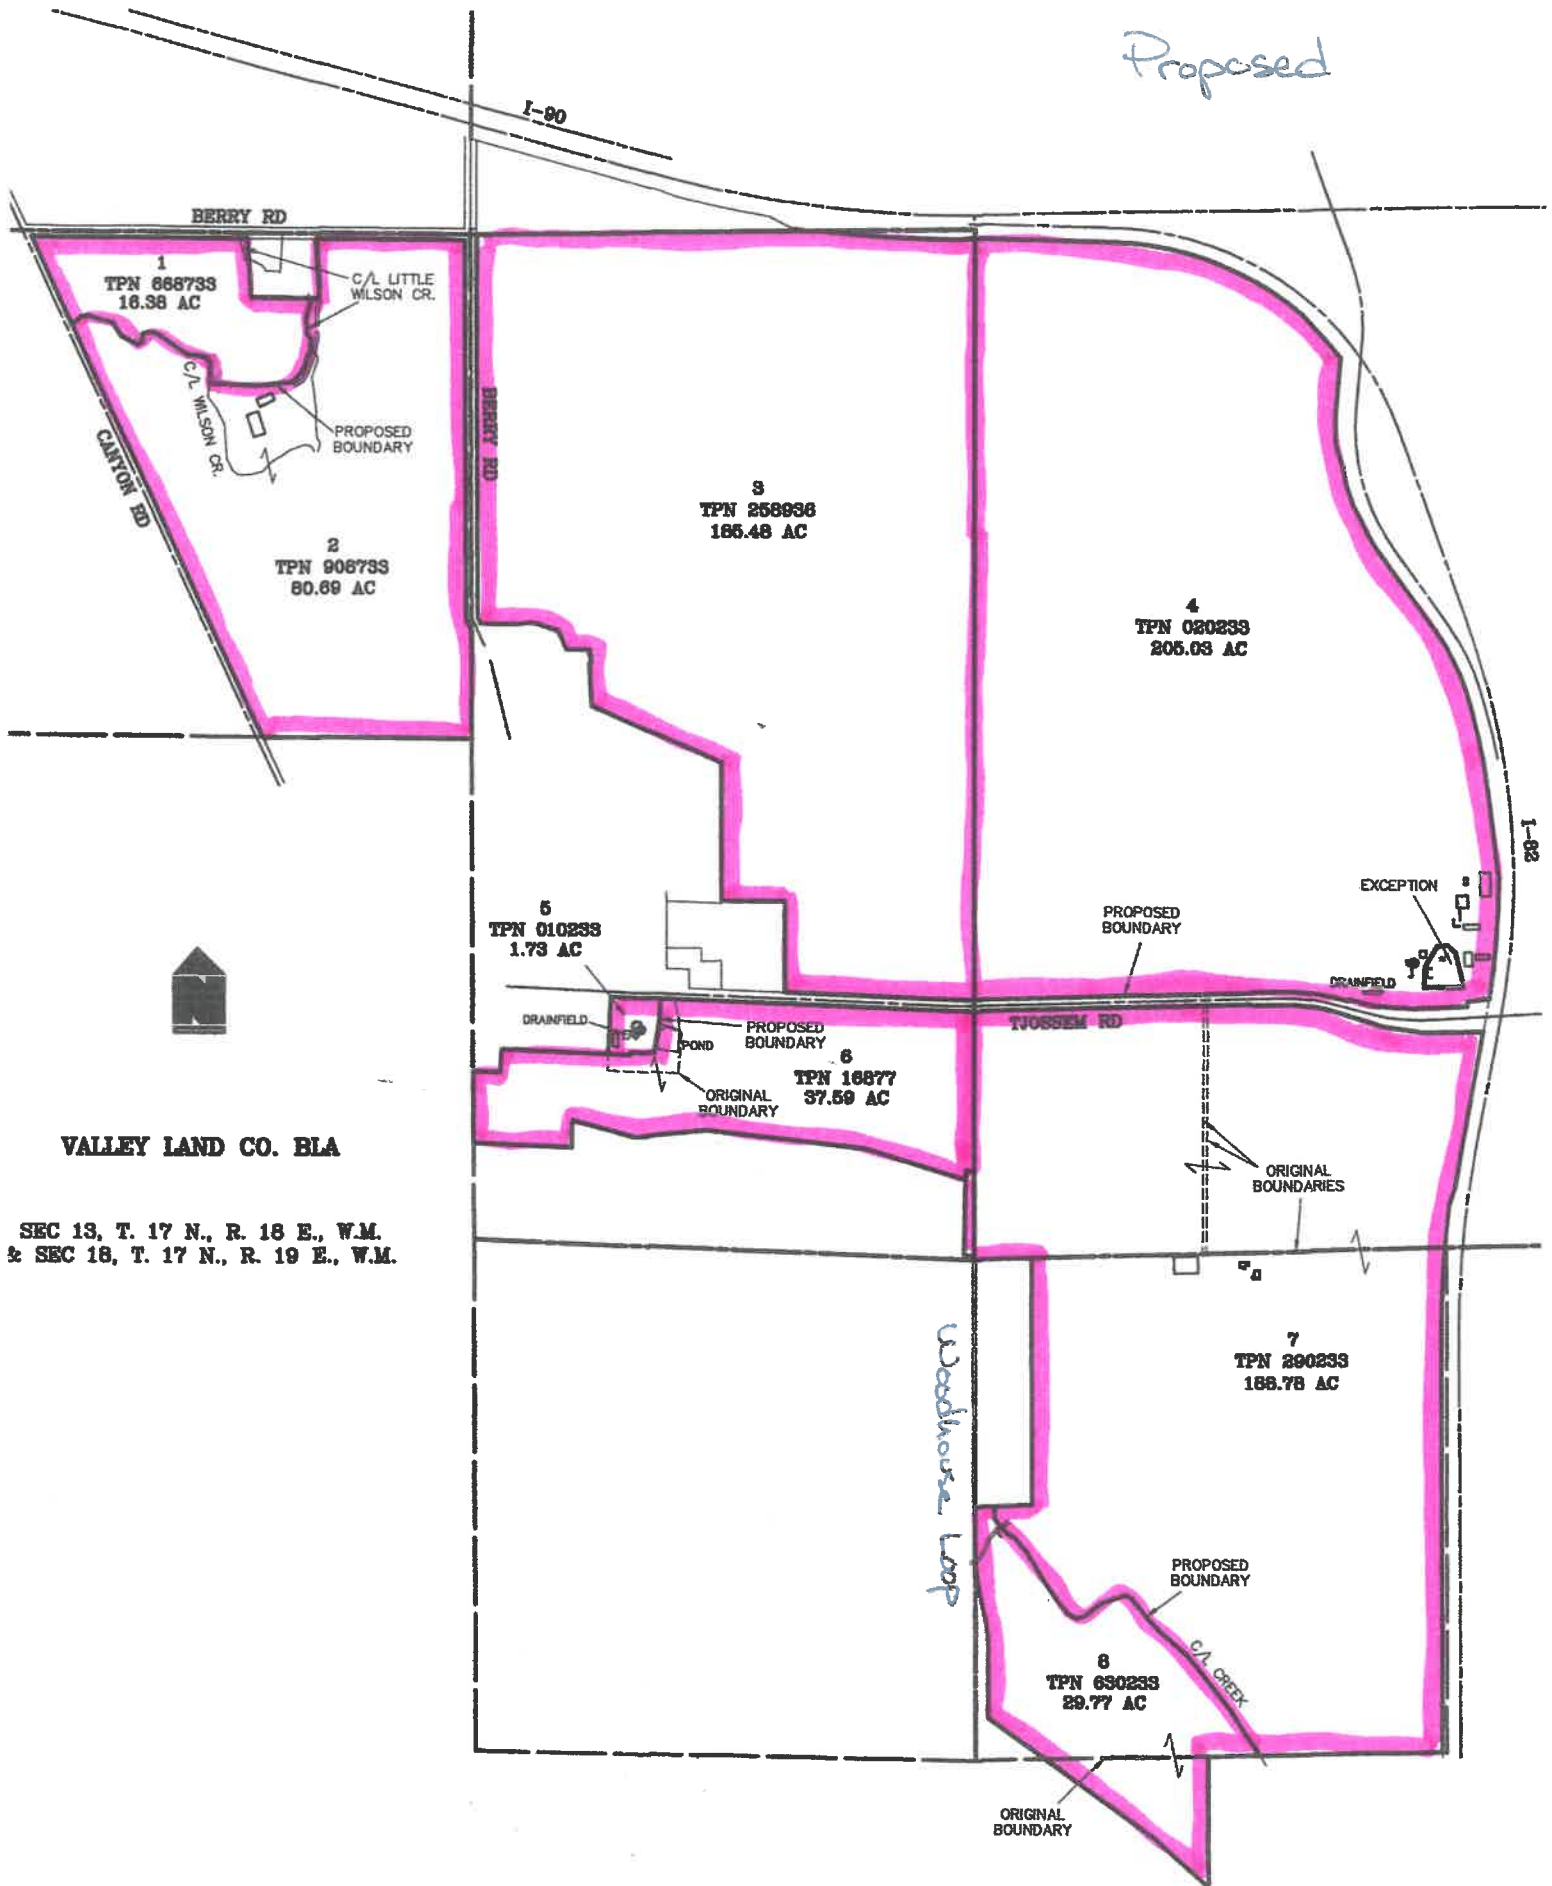

VALLEY LAND CO. BLA

SEC 13, T. 17 N., R. 18 E., W.M.
& SEC 18, T. 17 N., R. 19 E., W.M.