

Attachment B – Harvest Module Plans

10/15/22

HONEST CUT MEATS

SCOTT & KAY SHELTON
15450 Vantage Highway
Ellensburg, WA 98926
509-899-2123



**KITTITAS CO CDS
RECEIVED
11/03/2023**

Industrial Proposal



Compacto by Tekpro

Complete Beef and Hog Hybrid Slaughter and Processing Modular System
Up to 5 Beef per hour production

Electrical internal grid - All Air Conditioned - Hot Water - Drainage System - Cooling
3 each Inter-Connected & self-contained processing modules

Can be set up in 7-14 days or less

True Plug - N - Play capabilities - Designed for remote or rural areas



Saturday, October 15, 2022

Above General Terms and Payment Conditions Accepted



Foodworks Industries LLC


Jeffrey John Rinz

Joanee Blackler

Buyer

BEEF COMPACTO SYSTEM - HONEST CUT MEATS

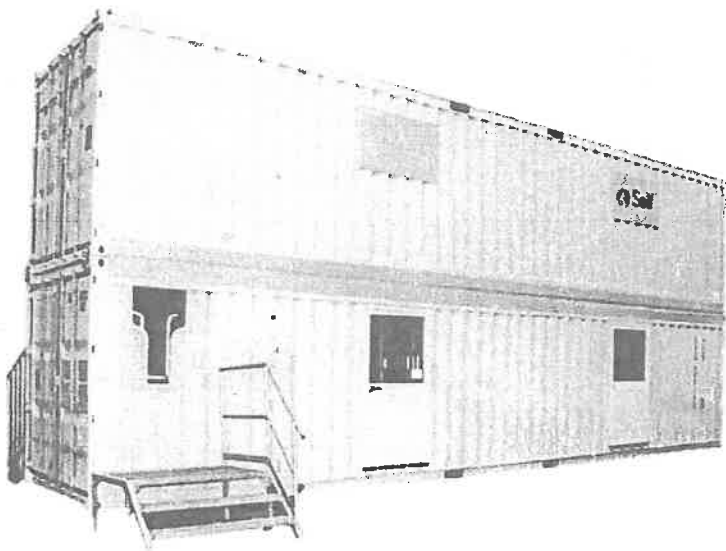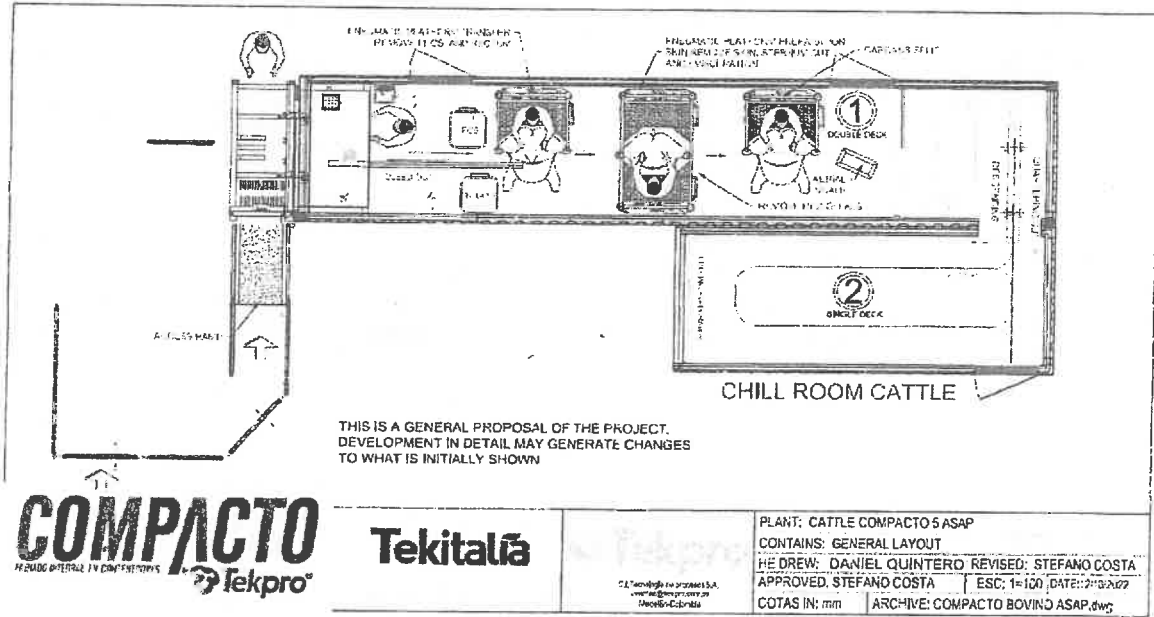

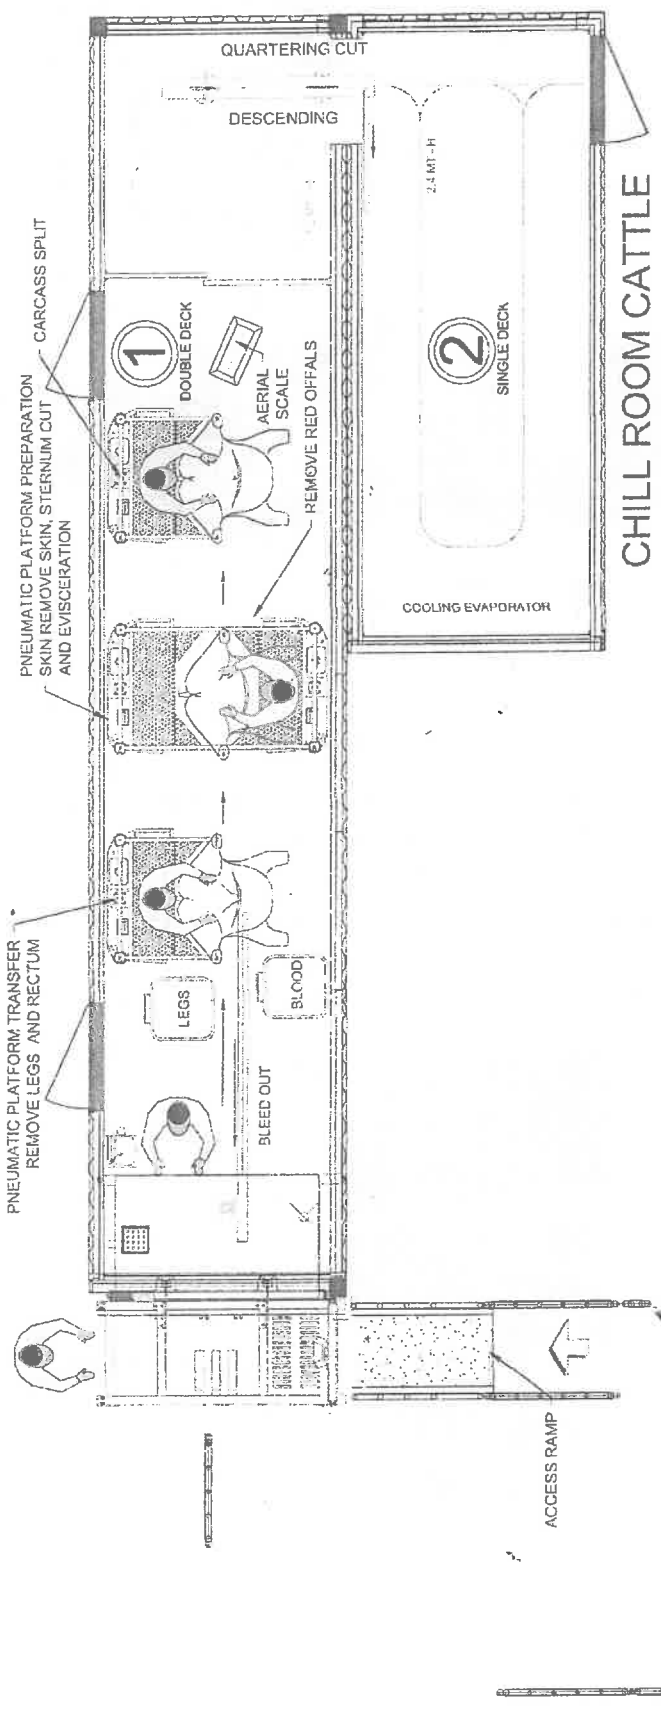

THIS IS A GENERAL PROPOSAL OF THE PROJECT.
 DEVELOPMENT IN DETAIL MAY GENERATE CHANGES
 TO WHAT IS INITIALLY SHOWN

COMPACTO
 TENGO INTEGRAL EN CONTENEDORES

Tekitalia

By **Tekpro**

PLANT: CATTLE COMPACTO 5 ASAP

CONTAINS: GENERAL LAYOUT

HE DREW: DANIEL QUINTERO REVISED: STEFANO COSTA

APPROVED: STEFANO COSTA ESC: 1=100 DATE: 12/10/2022

COTAS IN: mm ARCHIVE: COMPACTO BOVINO ASAP.dwg

C.I. Tecnología de procesos S.A.
 cventas@tekpro.com.co
 Medellín-Colembia