



16:\PERSONAL\Vintage Valley Property 2022-12-08.dwg 10/9/2023 8:46:58 AM

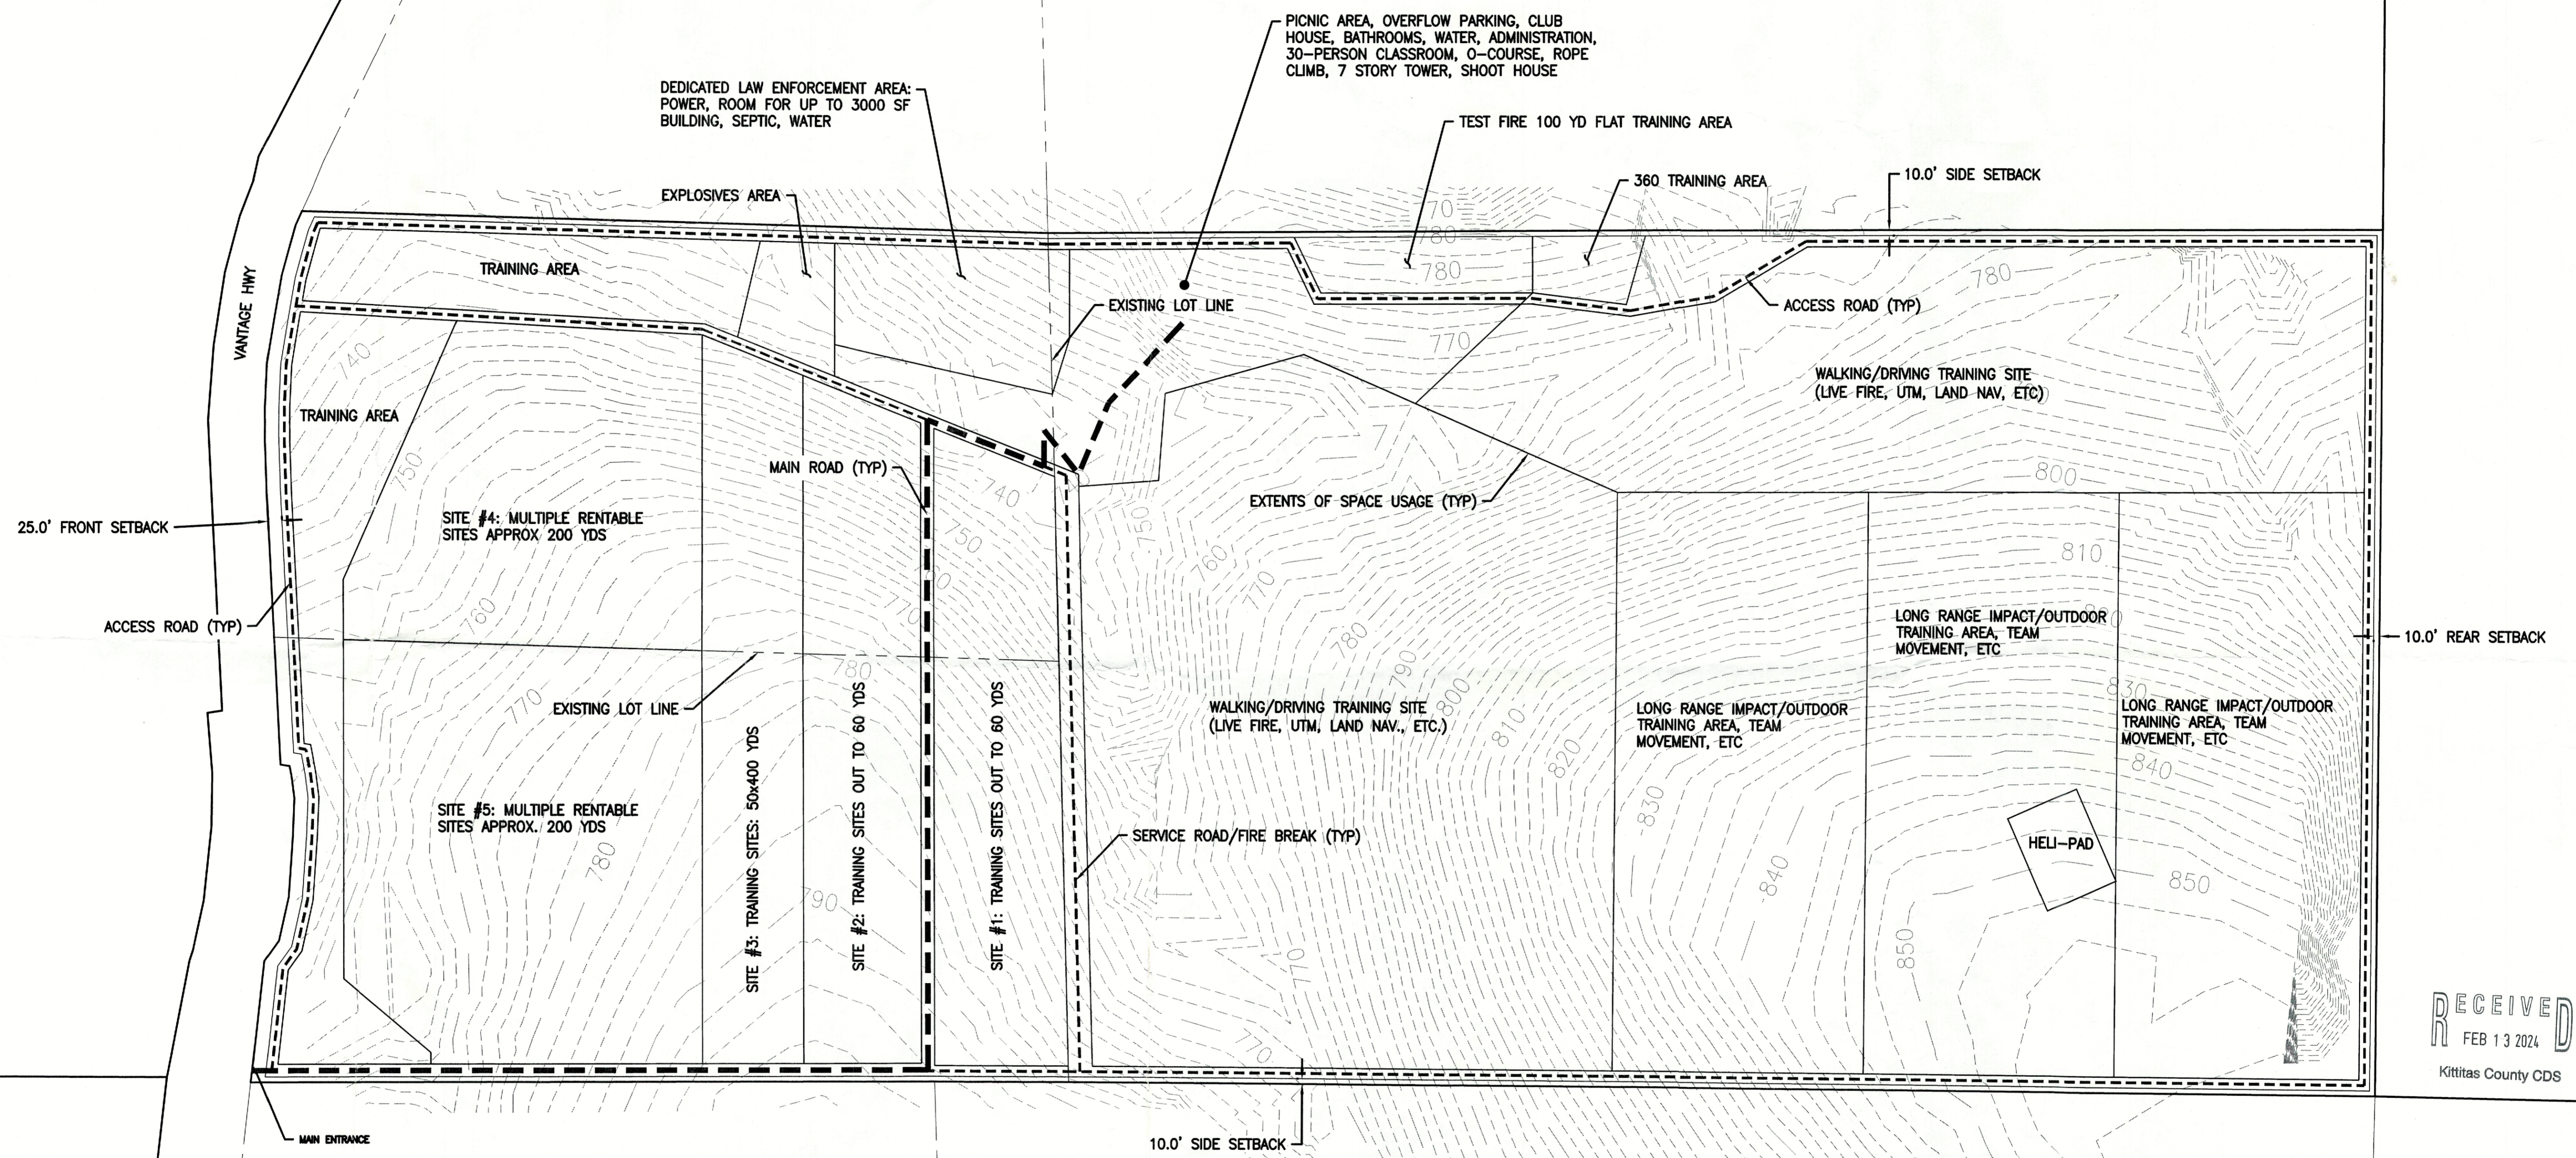

RECEIVED
 FEB 13 2024
 Kittitas County CDS

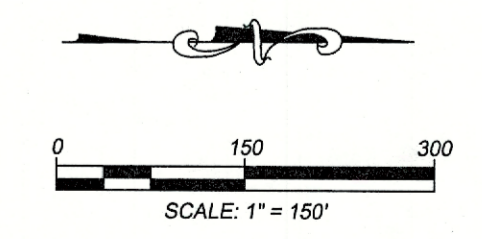

CROSS VALLEY
 NATIONAL TRAINING
 CENTER
 SITE PLAN
 OCTOBER 9, 2023