



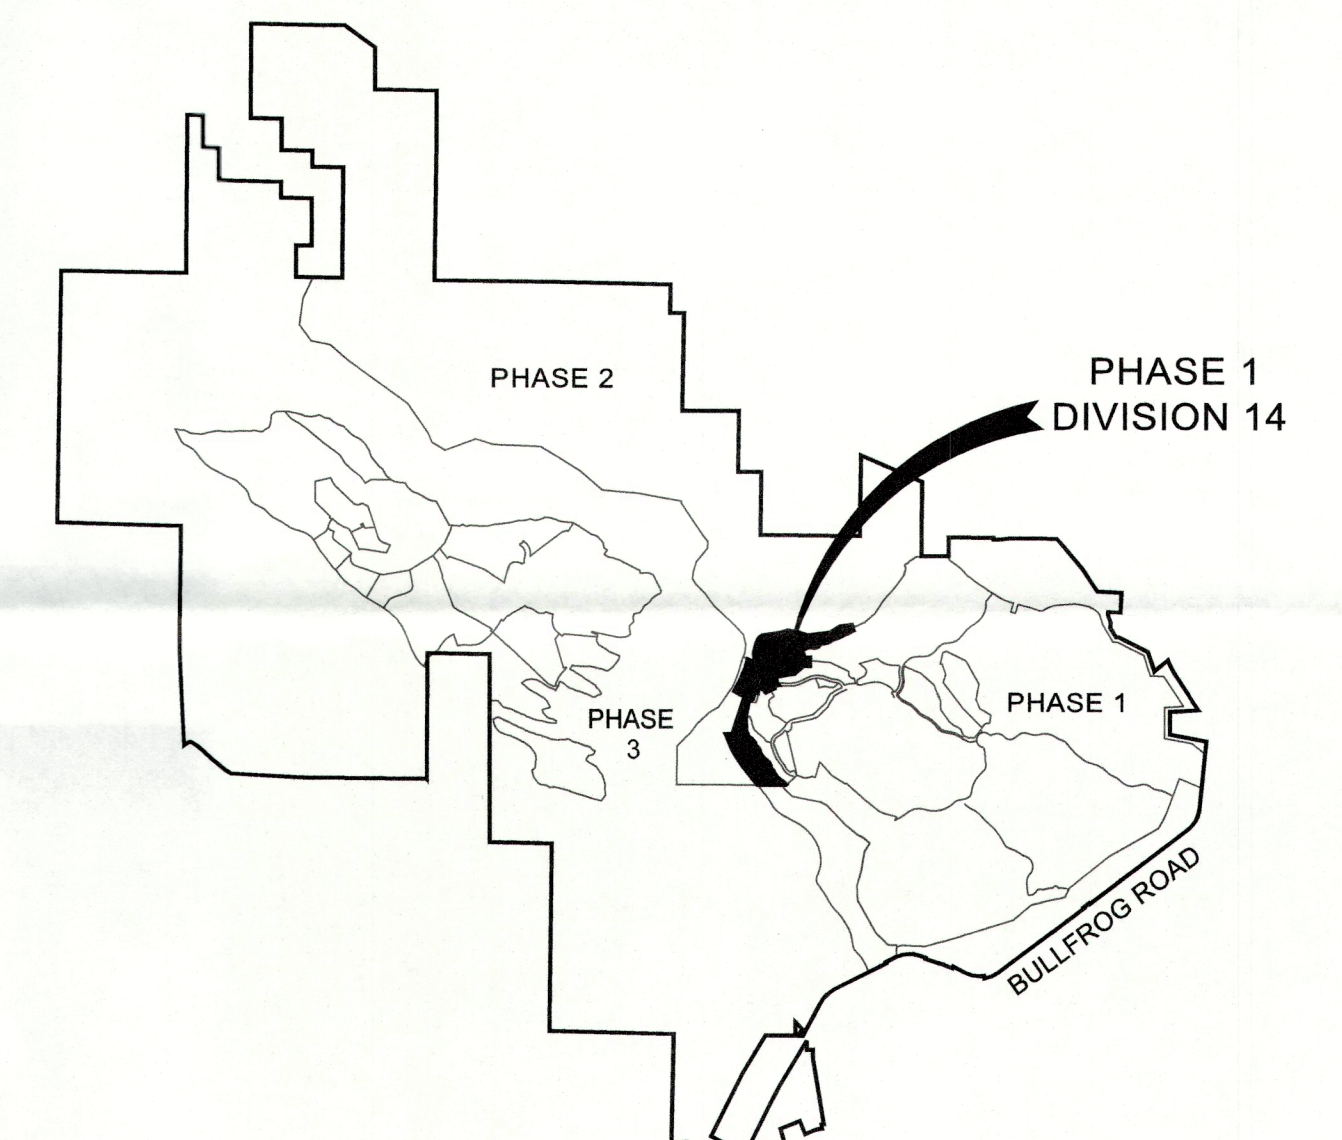


# SUNCADIA

RESORT • COMMUNITY • LEGACY

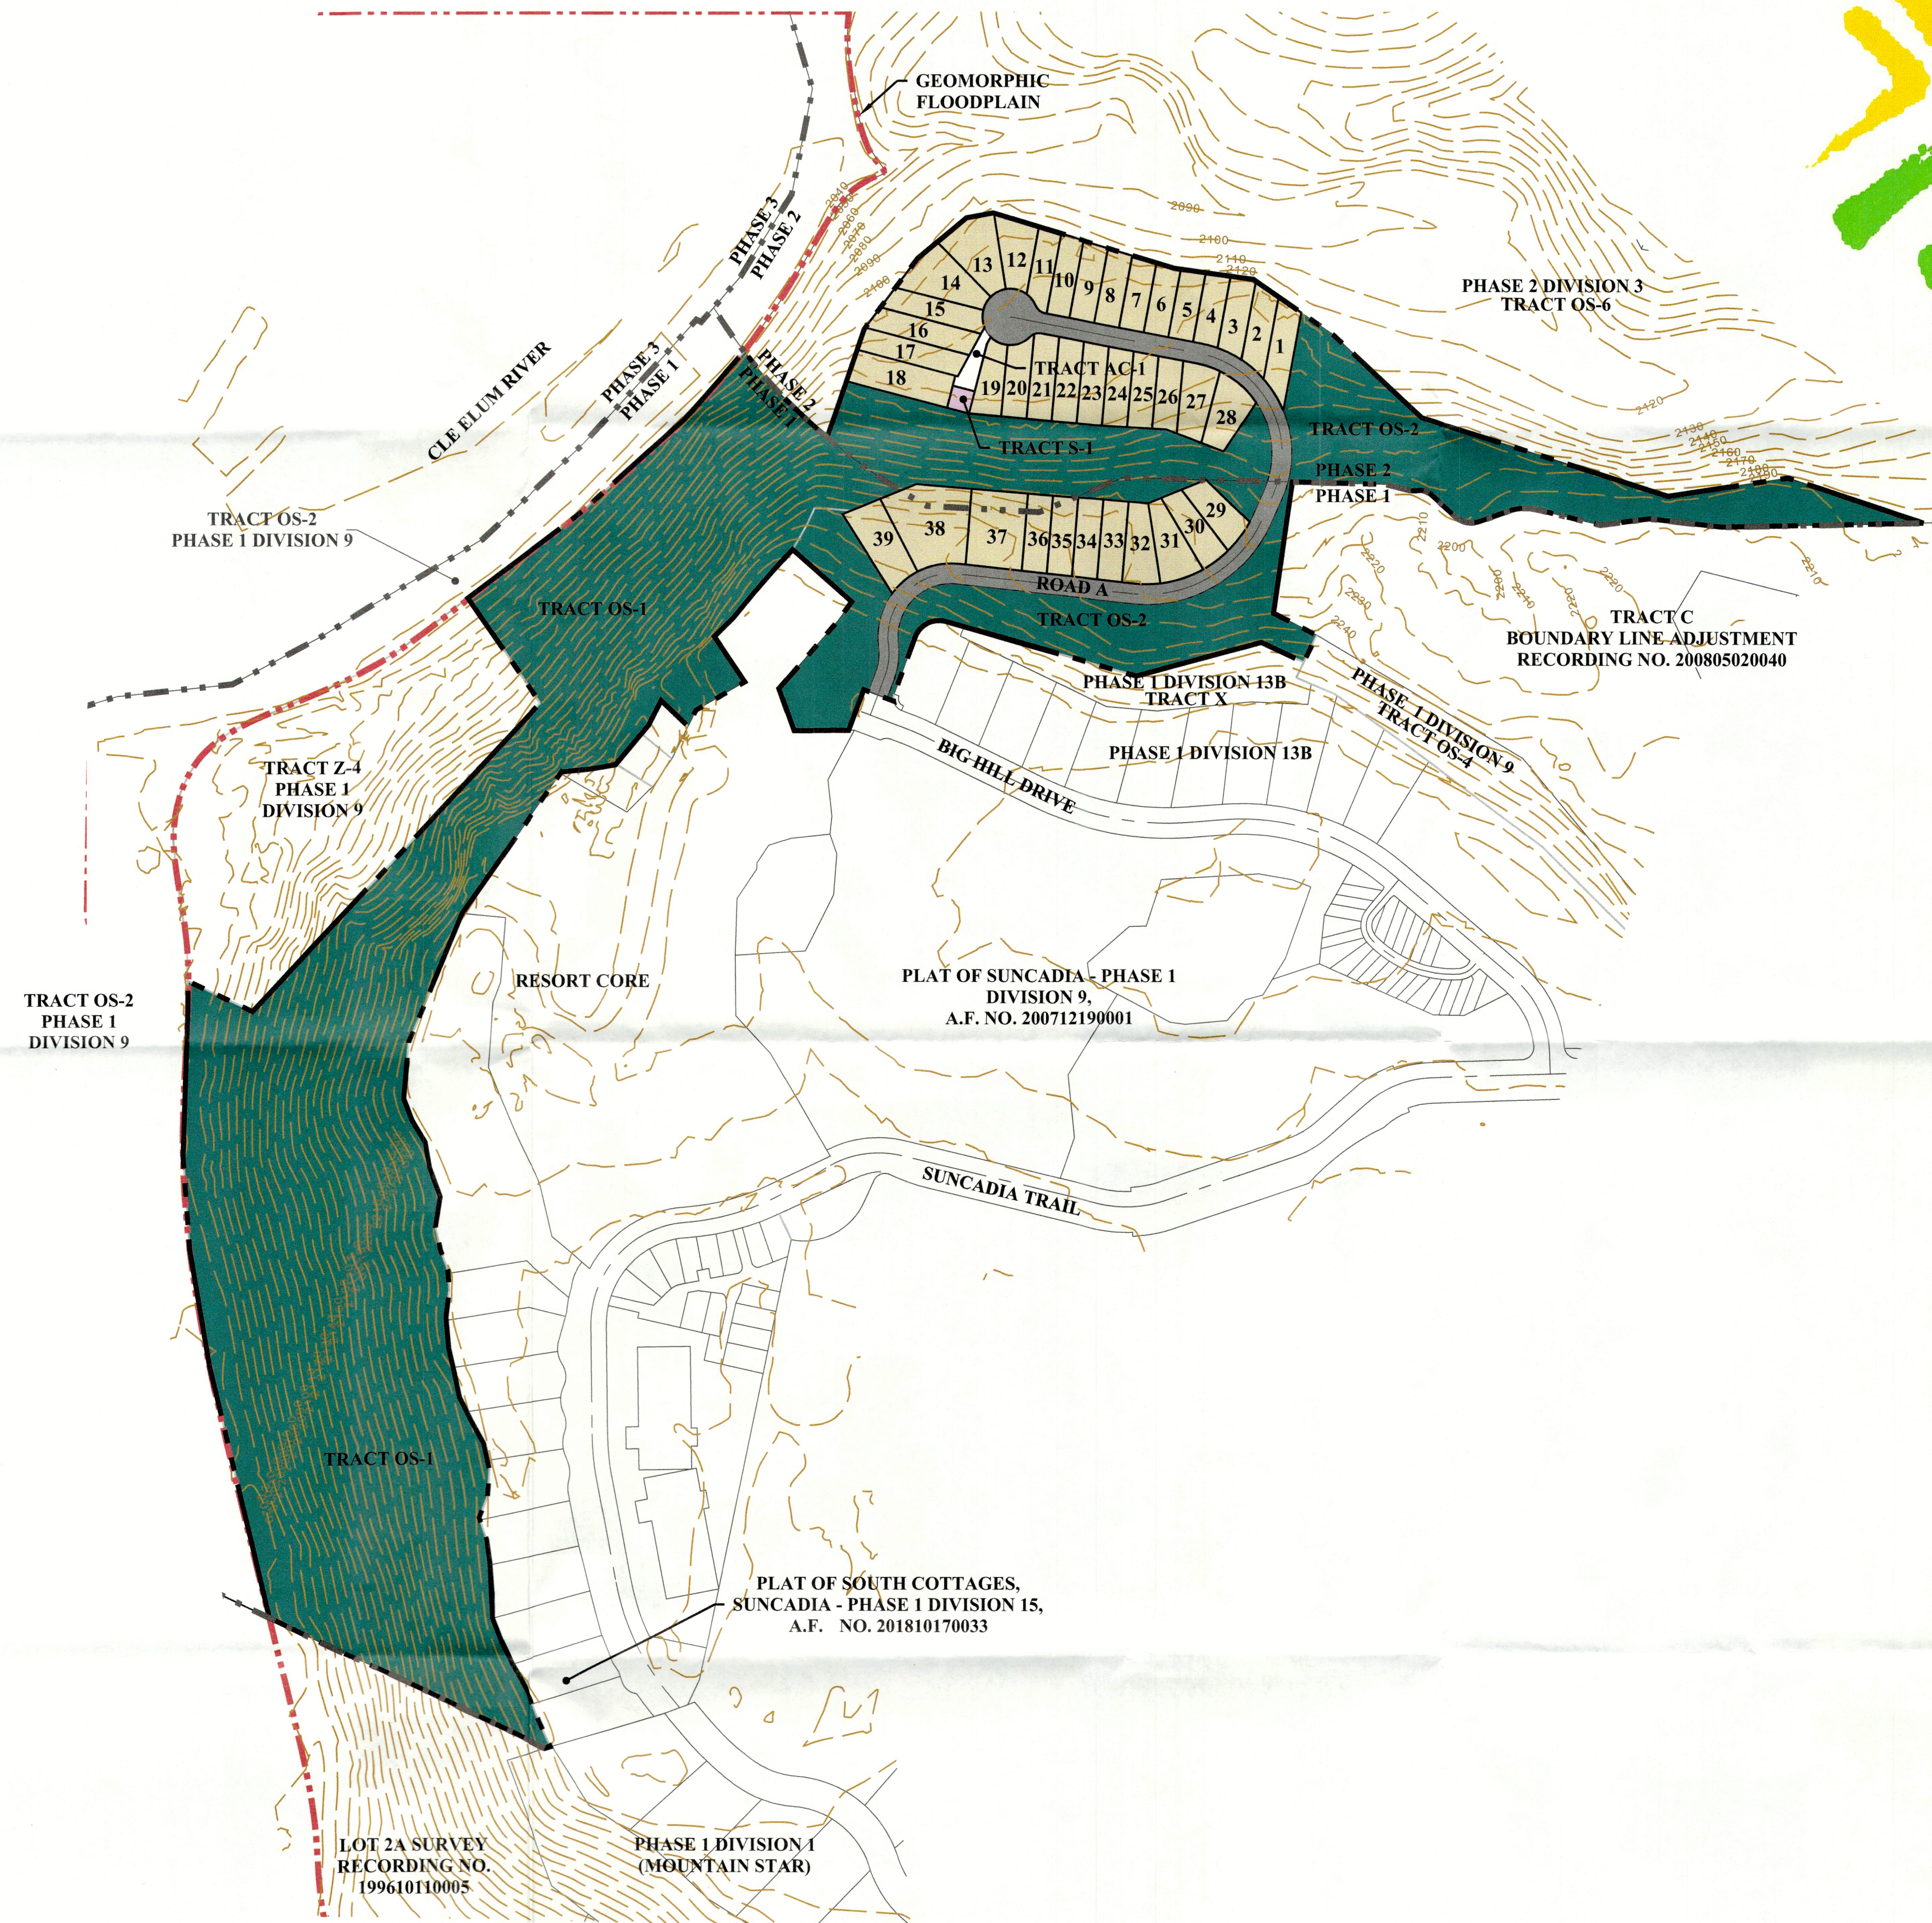

VICINITY MAP  
NOT TO SCALE

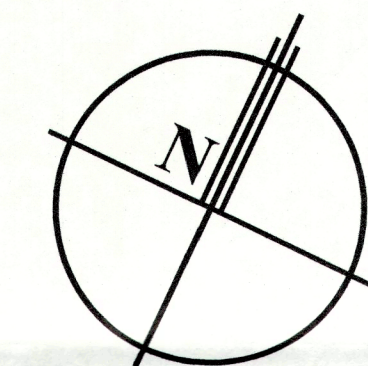

SCALE: 1" = 200'

## Site Development Plan Phase 1 Division 14

August 16, 2022

LAND USE LEGEND			
	RESORT RESIDENTIAL		SERVICE TRACT
	COMMUNITY / RECREATIONAL OPEN SPACE TRACTS		EXISTING BOUNDARY LINE
	ROAD RIGHT OF WAY / EASEMENT		DIVISION 14 BOUNDARY LINE
			GEOMORPHIC FLOODPLAIN
			2250 ELEVATION CONTOUR

ROAD	CONCEPTUAL MASTER PLAN CLASSIFICATION	TYPE	WIDTH, FT. (PAVED TRAVEL)	R.O.W. WIDTH, FT.
ROAD A	SECONDARY TRAFFIC CIRCULATION	MINOR RESIDENTIAL	20	40