


REVISIONS		
NO.	DESCRIPTION/DATE	BY

RECEIVED
 NOV 01 2023
 Kittitas County CDS

n

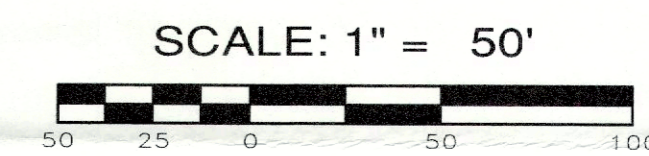

LEGEND (PROPOSED)

- STORM DRAINAGE
- SANITARY SEWER
- WATER
- ROOF DRAIN LINE
- STORM DRAINAGE SWALE
- EASEMENT
- WATER METER
- FIRE HYDRANT
- SANITARY SEWER MANHOLE
- CATCH BASIN



ESM CONSULTING ENGINEERS LLC
 35200 9th Ave S, Suite 205
 Federal Way, WA 98003

www.esmcivil.com
 Civil Engineering
 Public Works

Land Surveying
 Project Management
 Landscape Architecture

SUNCADIA RESORT LLC
SUNCADIA SOCIAL
 CONCEPTUAL UTILITY PLAN

KITTITAS COUNTY
 WASHINGTON

JOB NO.: 998-960
 DWG. NAME: EN-25
 DESIGNED BY: LGB
 DRAWN BY: JHJ
 CHECKED BY:
 DATE: 10/31/2023
 DATE OF PRINT:

EN-25
 1 OF 1 SHEETS

File: \sunc\resort\concept\social\utility\EN-25.dwg
 Plotted: 10/31/2023 2:57:48
 Printer: HP DesignJet 2590