

This is a visualization showing the impact of the new 25' variance.

The white circle represents the approximate  $\frac{1}{4}$  section of the overhang that we are seeking variance exemption.

While not exact, this picture provide a very good context to the overhang, my driveway and the new 25' variance line.

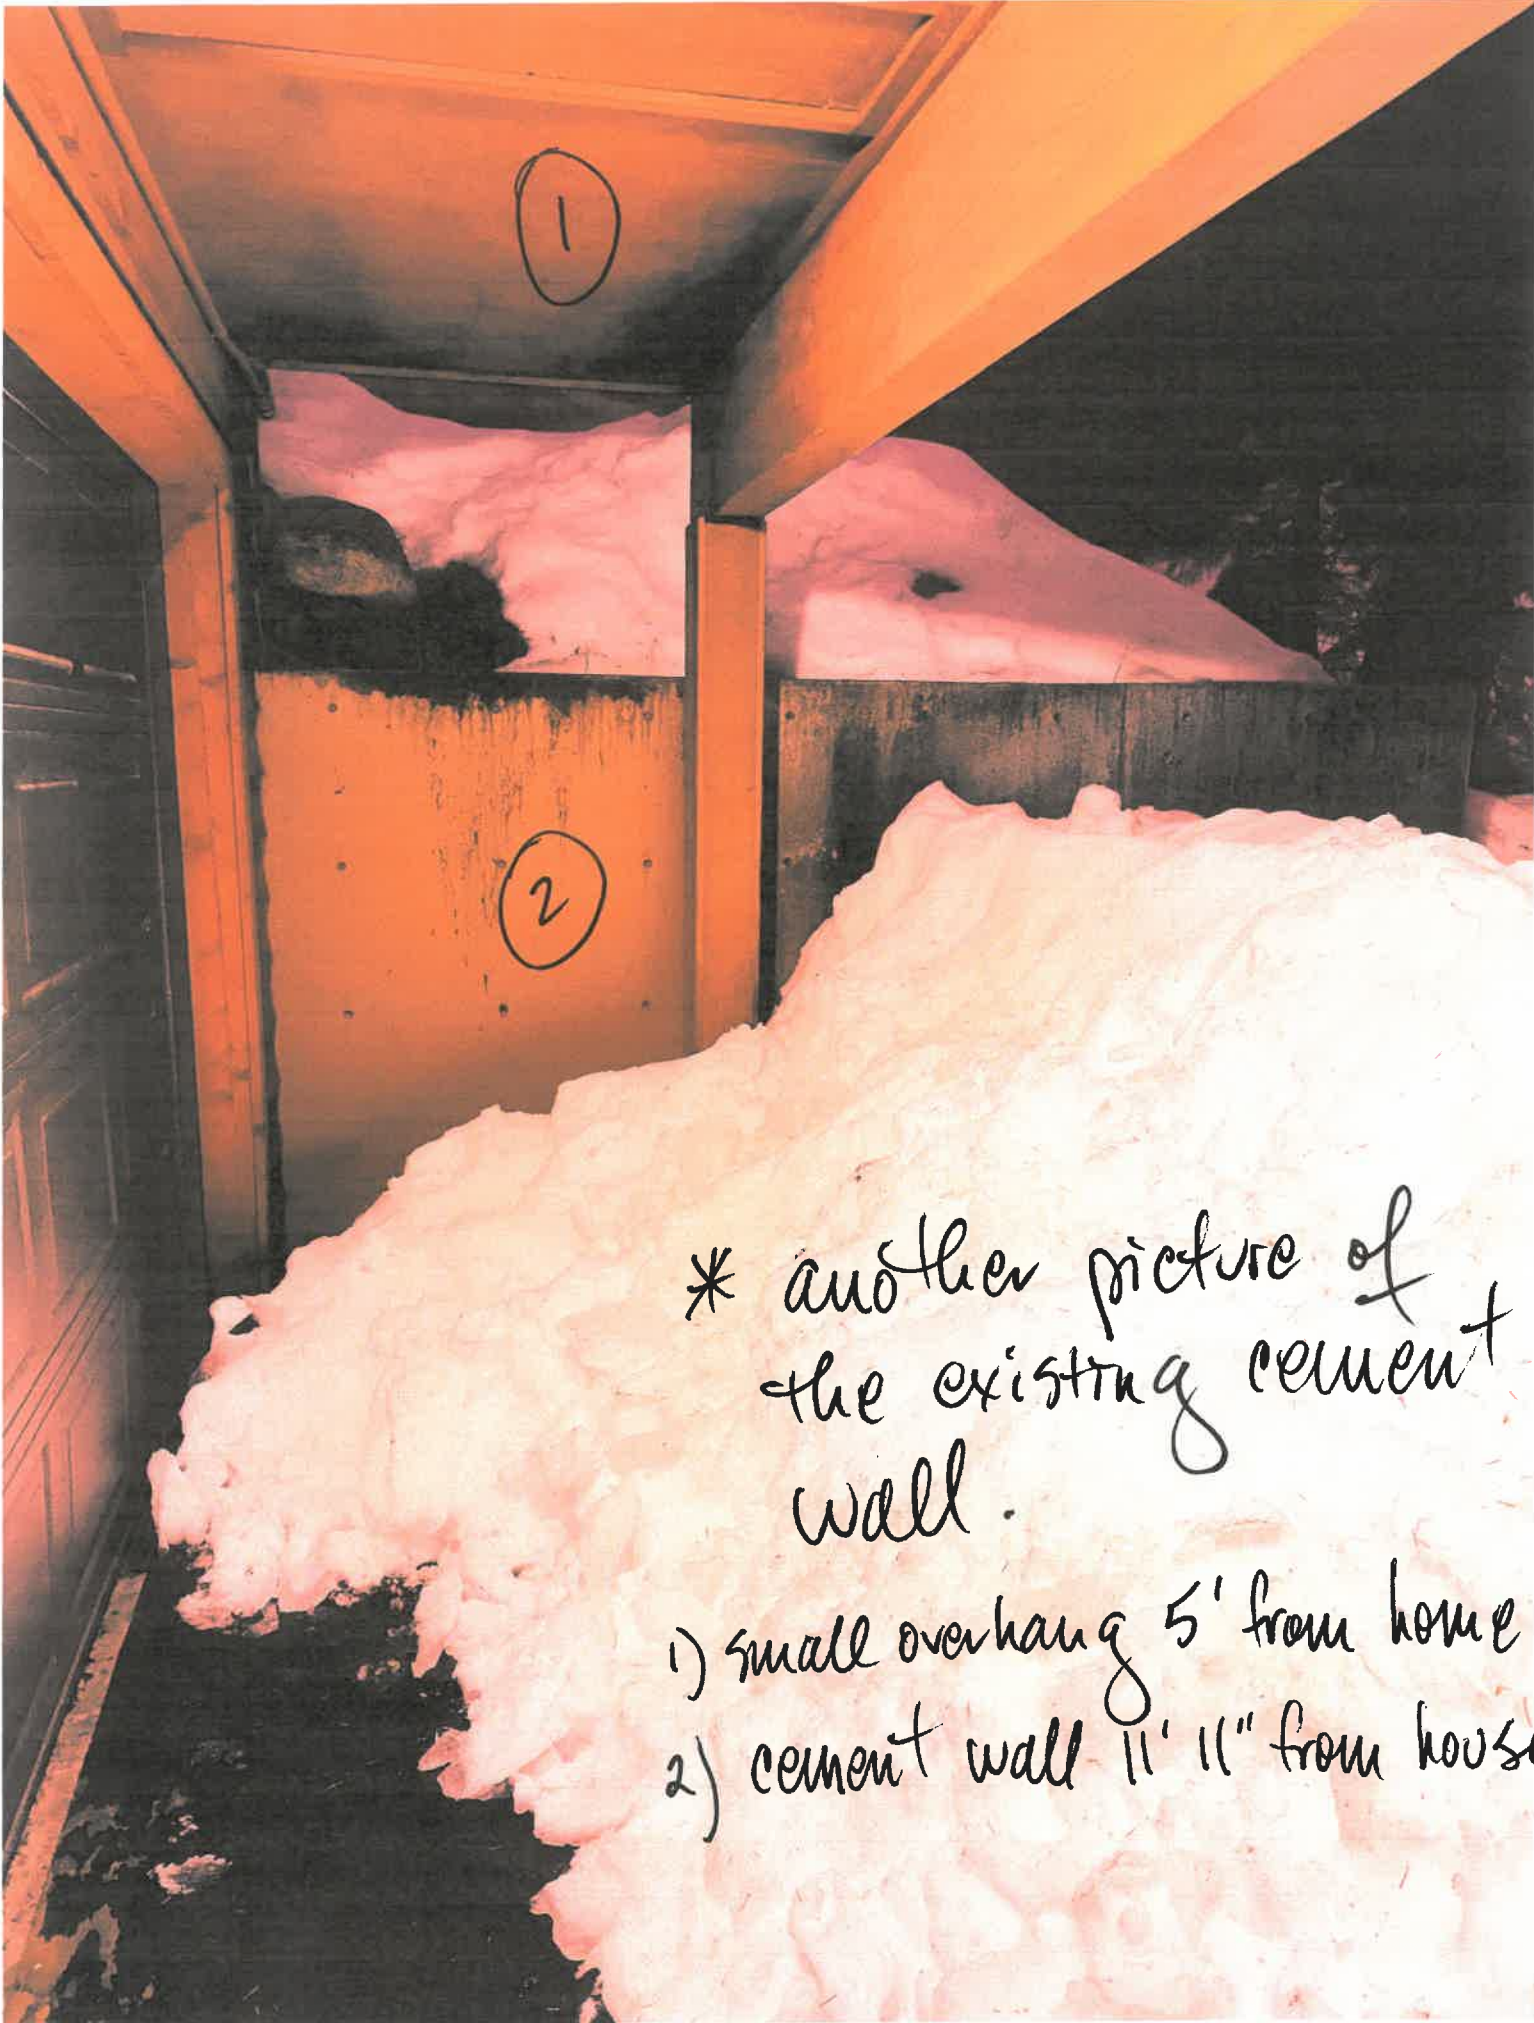


Photo showing the snow  
blocking garage access.

---


Picture of cement wall  
a) The wall extends about 11' 11" from house  
b) the wall is about 69" high.





\* another picture of  
the existing cement  
wall.

- 1) small overhang 5' from home.
- 2) cement wall 11' 11" from house.

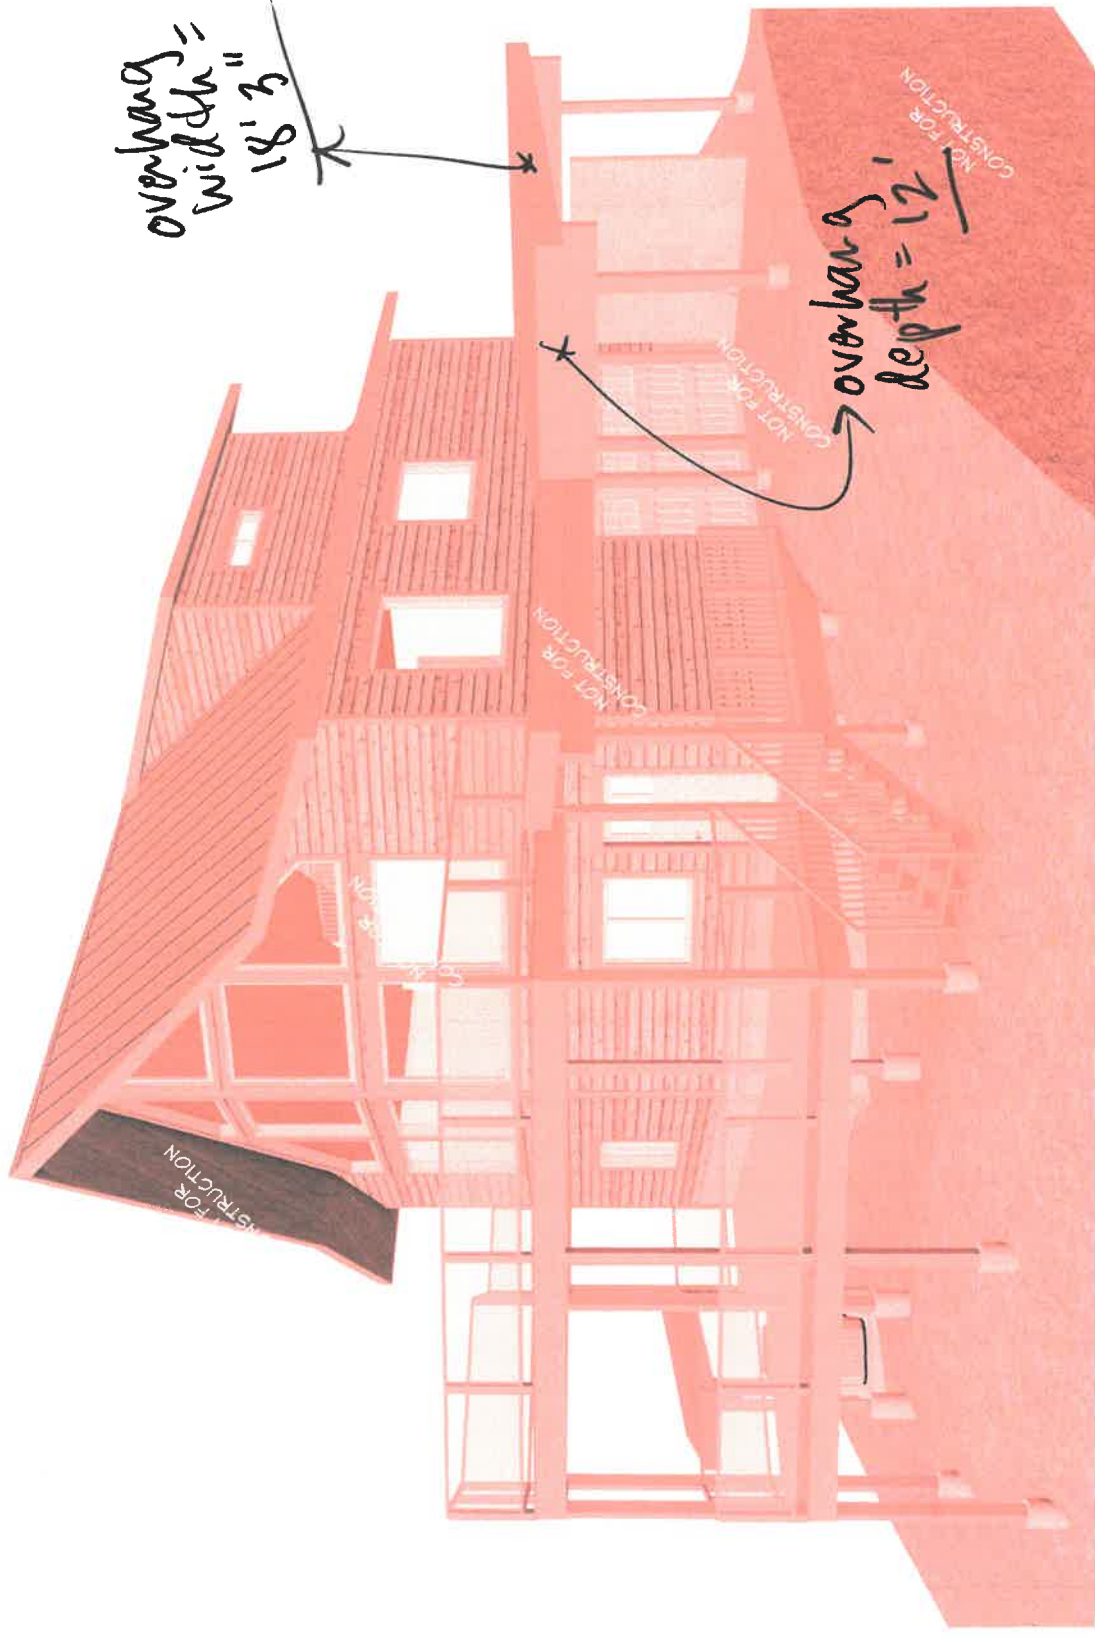

COPYRIGHT BY HEINRICHSEN DESIGN, LLC. THIS DRAWING IS NOT TO BE USED FOR CONSTRUCTION WITHOUT THE WRITTEN PERMISSION FROM THE COPYRIGHT HOLDER.



PO BOX 284  
SOUTH GLE BLAIN  
VA 22060  
houseplans@hdsllc.com  
540-330-0814

NOT FOR  
CONSTRUCTION

ENGINEER OF RECORD  
PARCEL ID #  
876895

MARK & MARIA BURKE  
DECK & CARPORT ADDTN  
70 WINTER LN.  
EASTON, VA

PROJECT NO.  
107569  
DATE  
1/18/2014

ELEVATION


#220055

S10



COPYRIGHTED BY HENTZICKSEN DESIGN, LLC. THIS DRAWING IS NOT TO BE USED FOR CONSTRUCTION MORE THAN ONE BUILDING AT THE SITE LISTED OR OTHERWISE WITHOUT WRITTEN PERMISSION FROM THE COPYRIGHT HOLDER.



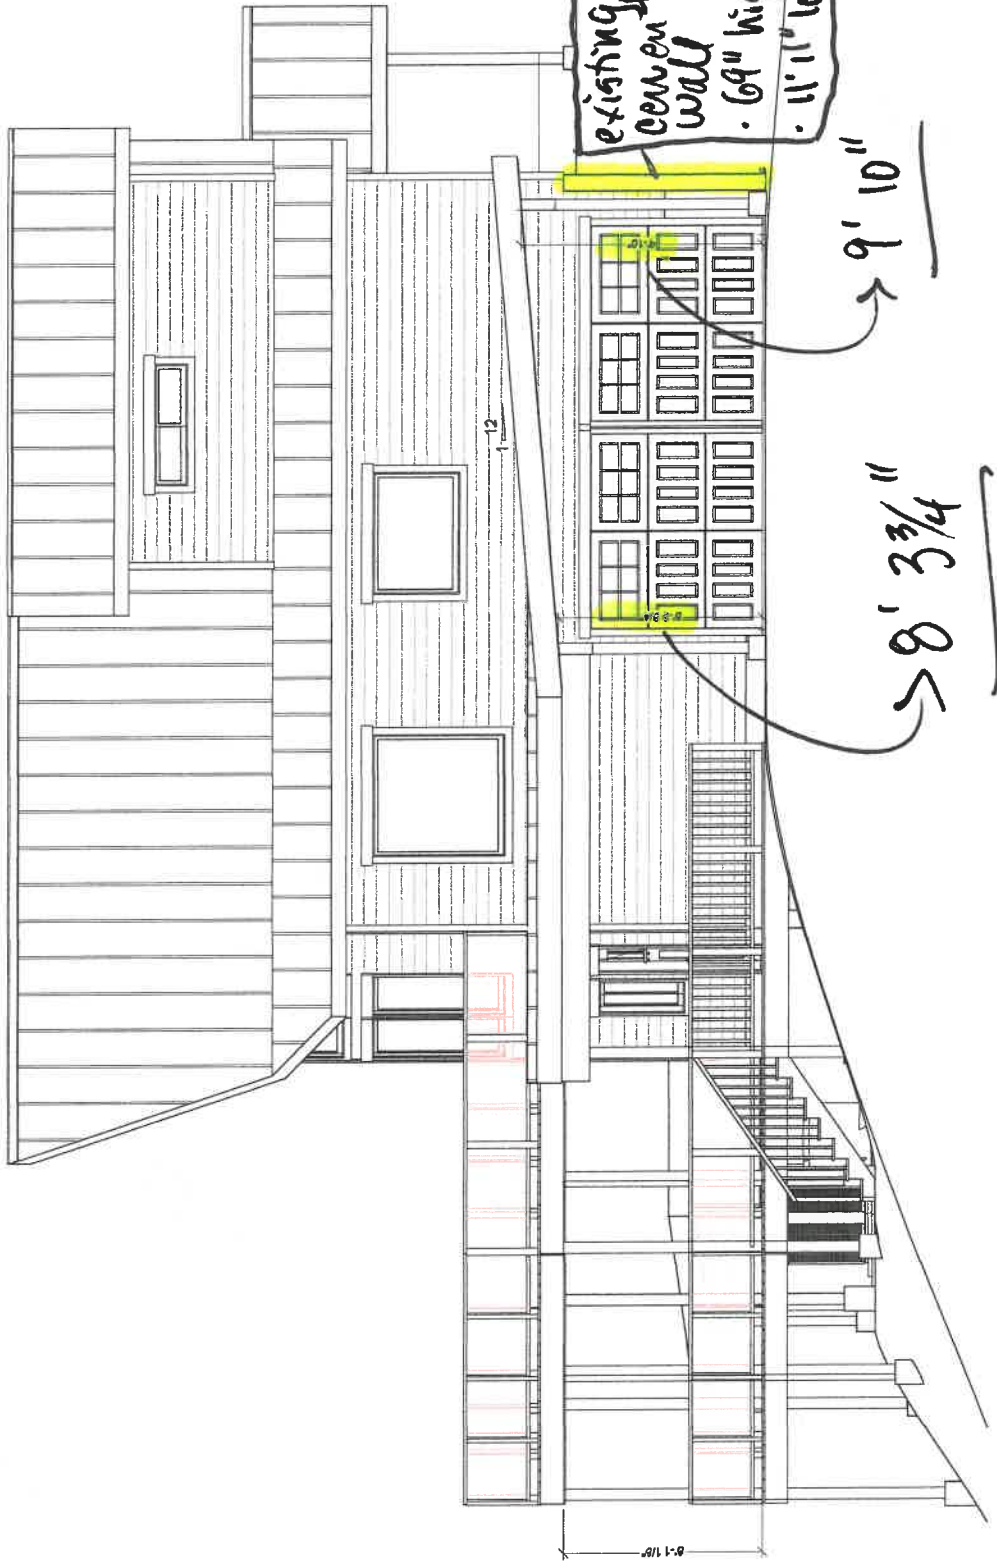

COPYRIGHTED BY HENTRICHSEN DESIGN, LLC. THIS DRAWING IS NOT TO BE LOANED TO CONSTRUCT MORE THAN ONE BUILDING AT THE SITE LISTED OR OTHERWISE WITHOUT WRITTEN PERMISSION FROM THE COPYRIGHT HOLDER.



**HENTZICHSEN**  
Design, LLC

www.hdesignllc.com  
(509) 260-0614  
house-plans@hotmail.com

**BURKE**

DECK & CARPORT ADDT'N  
70 WINTER PARK LN.  
EASTON, WA

PARCEL ID #  
876835

**SITE PLAN**

1" = 20'  
8.5 X 11 SHEET

