


# Hazardous Slopes

- 0% - 30%
- 31% - 35%
- 36% - 255%

- Parcel Boundaries
- Tower Location

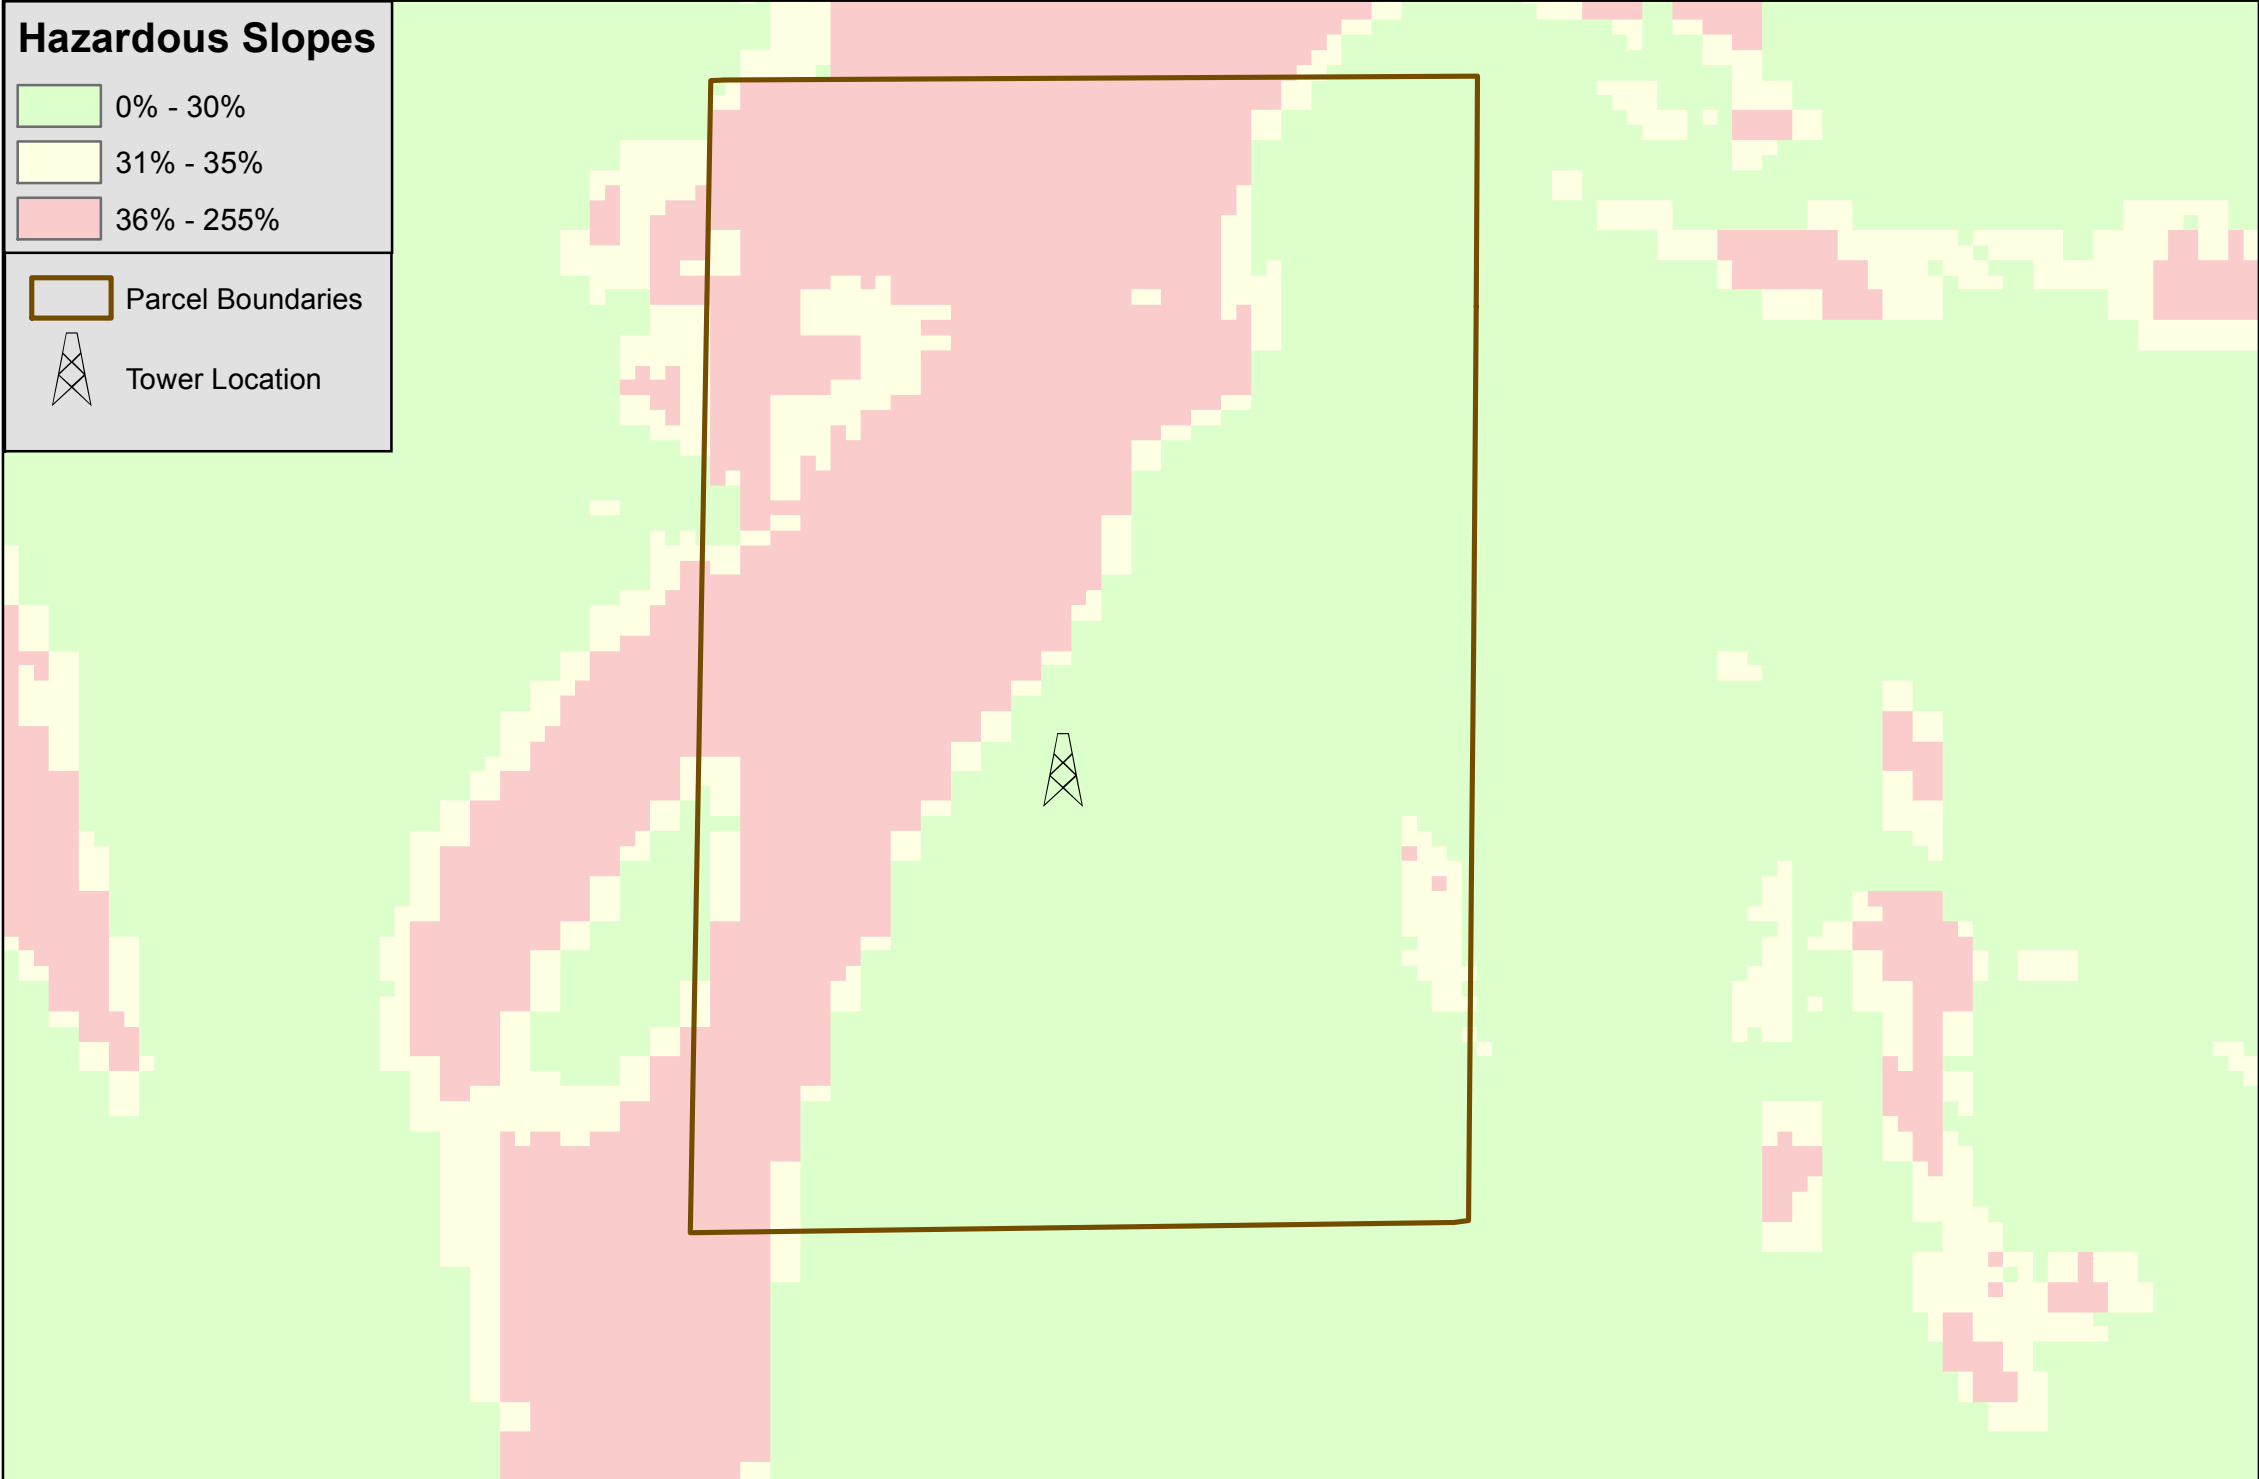

**ACU-19-00001 Teanawy Cell Tower**

