


A PORTION OF SECTION 18, TWP. 20 N., RGE., 15 E., W.M.,
KITITAS COUNTY, WASHINGTON

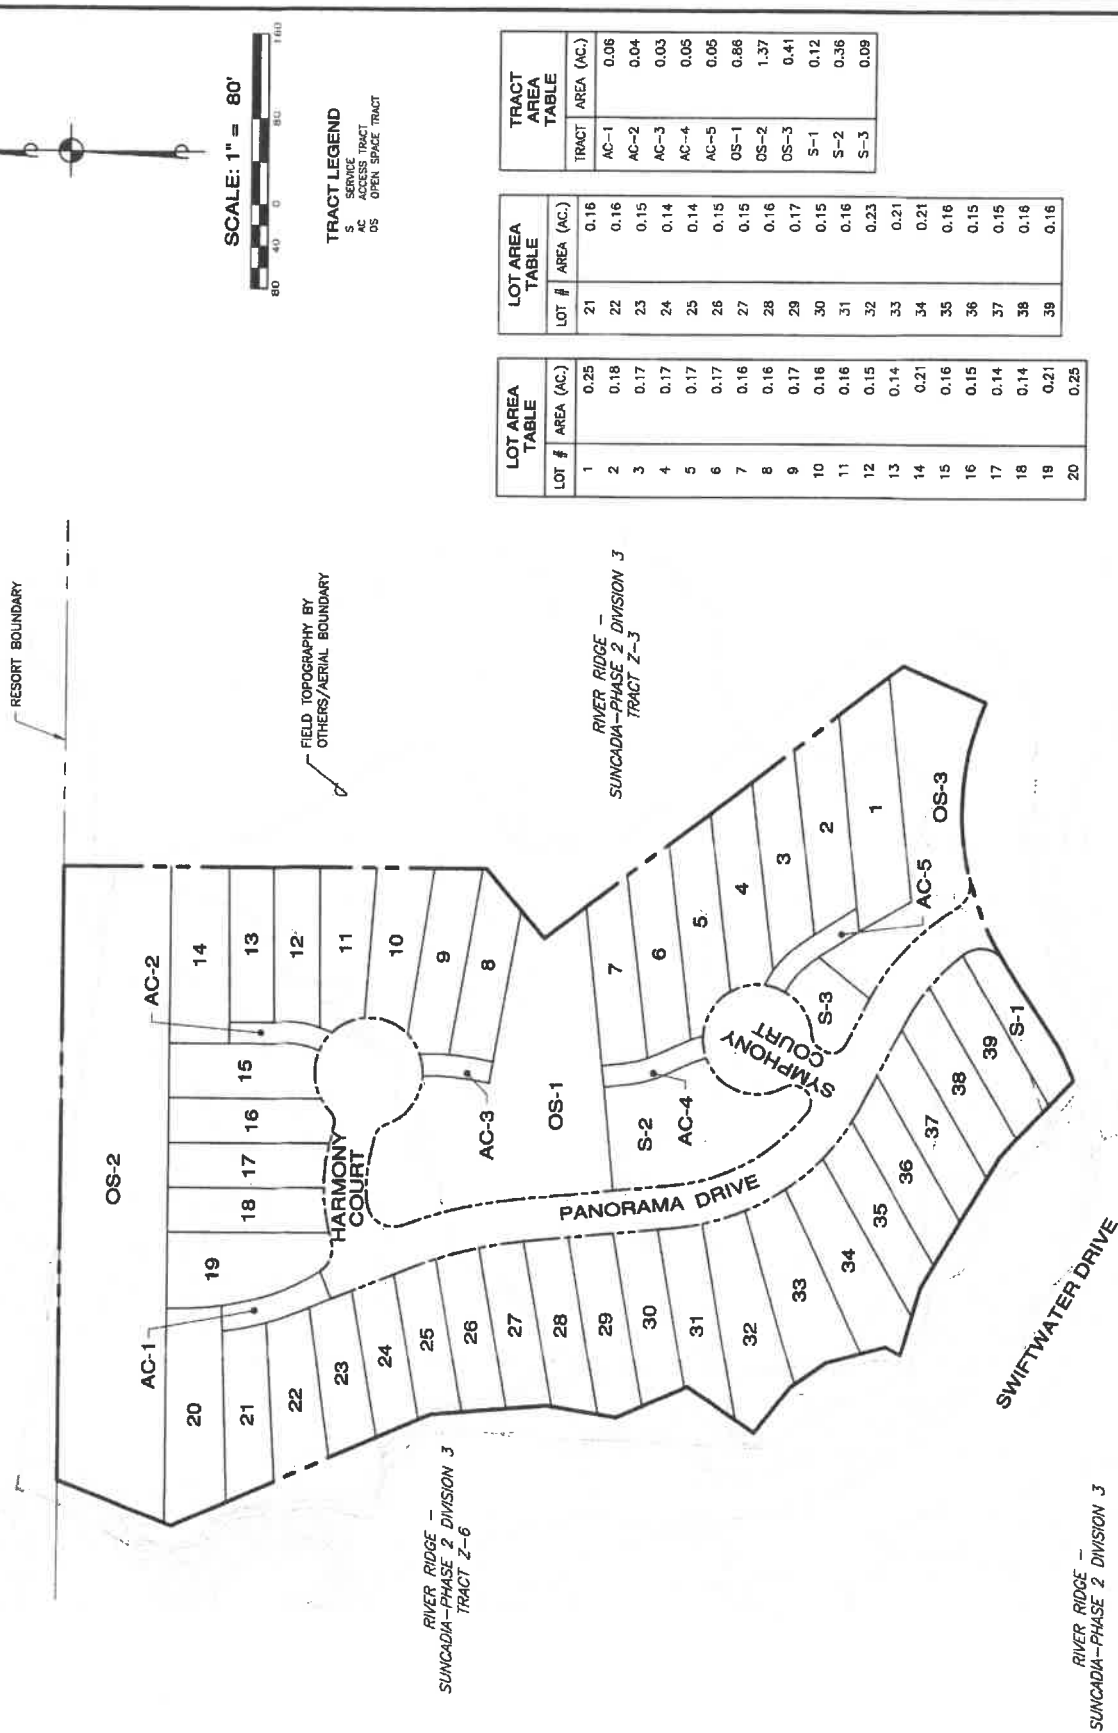

LOT AREA TABLE		LOT AREA TABLE		TRACT AREA TABLE	
LOT #	AREA (AC.)	LOT #	AREA (AC.)	TRACT	AREA (AC.)
1	0.25	21	0.16	AC-1	0.06
2	0.18	22	0.16	AC-2	0.04
3	0.17	23	0.15	AC-3	0.03
4	0.17	24	0.14	AC-4	0.05
5	0.17	25	0.14	AC-5	0.06
6	0.17	26	0.15	OS-1	0.86
7	0.16	27	0.15	OS-2	1.37
8	0.16	28	0.16	OS-3	0.41
9	0.17	29	0.17	S-1	0.12
10	0.16	30	0.15	S-2	0.36
11	0.16	31	0.16	S-3	0.09
12	0.15	32	0.23		
13	0.14	33	0.21		
14	0.21	34	0.21		
15	0.16	35	0.16		
16	0.15	36	0.15		
17	0.14	37	0.15		
18	0.14	38	0.16		
19	0.21	39	0.16		
20	0.25				



TRACT LEGEND
 S SERVICE TRACT
 AC ACCESS TRACT
 OS OPEN SPACE TRACT

ES&M CONSULTING ENGINEERS, LLC
 3500 8th Ave SE, Suite 205
 Federal Way, WA 98003
 (206) 871-9100
 www.esandm.com

City Engineering Land Surveying
 Public Works Project Management
 Landscape Architecture

ENVISION NORTHWEST
 PHASE 2 DIVISION 4
 THE CABINS AT THE FARM
 PRELIMINARY PLAT

KITITAS COUNTY

JOB NO.: 2111-001-019
 DATE: 12/19/2018
 DESIGNED BY: LDB
 DRAWN BY: GFT
 CHECKED BY:
 PRINT DATE:

SHEET
PP-03
 3 OF 3 SHEETS