



PROJECT		Gravity Survey at Suncadia Property Cle Elum, WA	
TITLE		Site Plan	
Global Geophysics P.O. Box 2228 Redmond, WA 98073-2228 Tel: 425-890-4321	Project #	108-0323.000	FILE No. GPR EW
	DESIGN	-	SCALE AS SHOWN
	CADD	JL	REV.
	CHECK	JL	FIGURE 1
	REVIEW	-	


Bouguer Gravity Contour

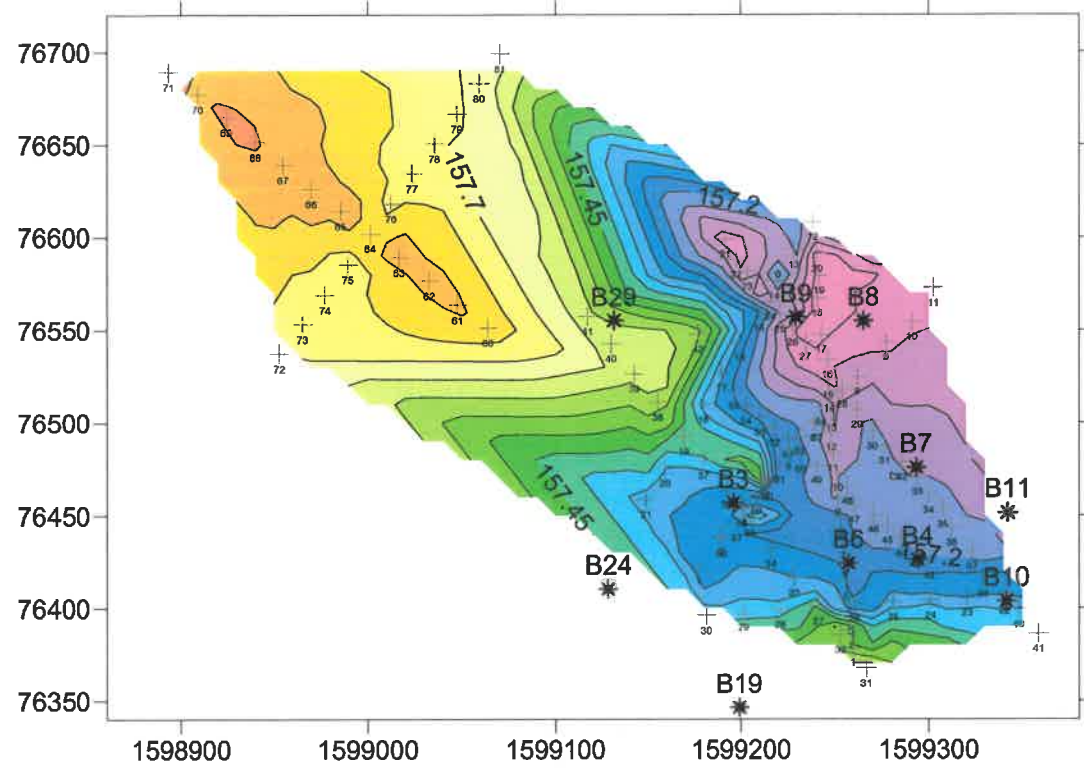


Residual Gravity Contour

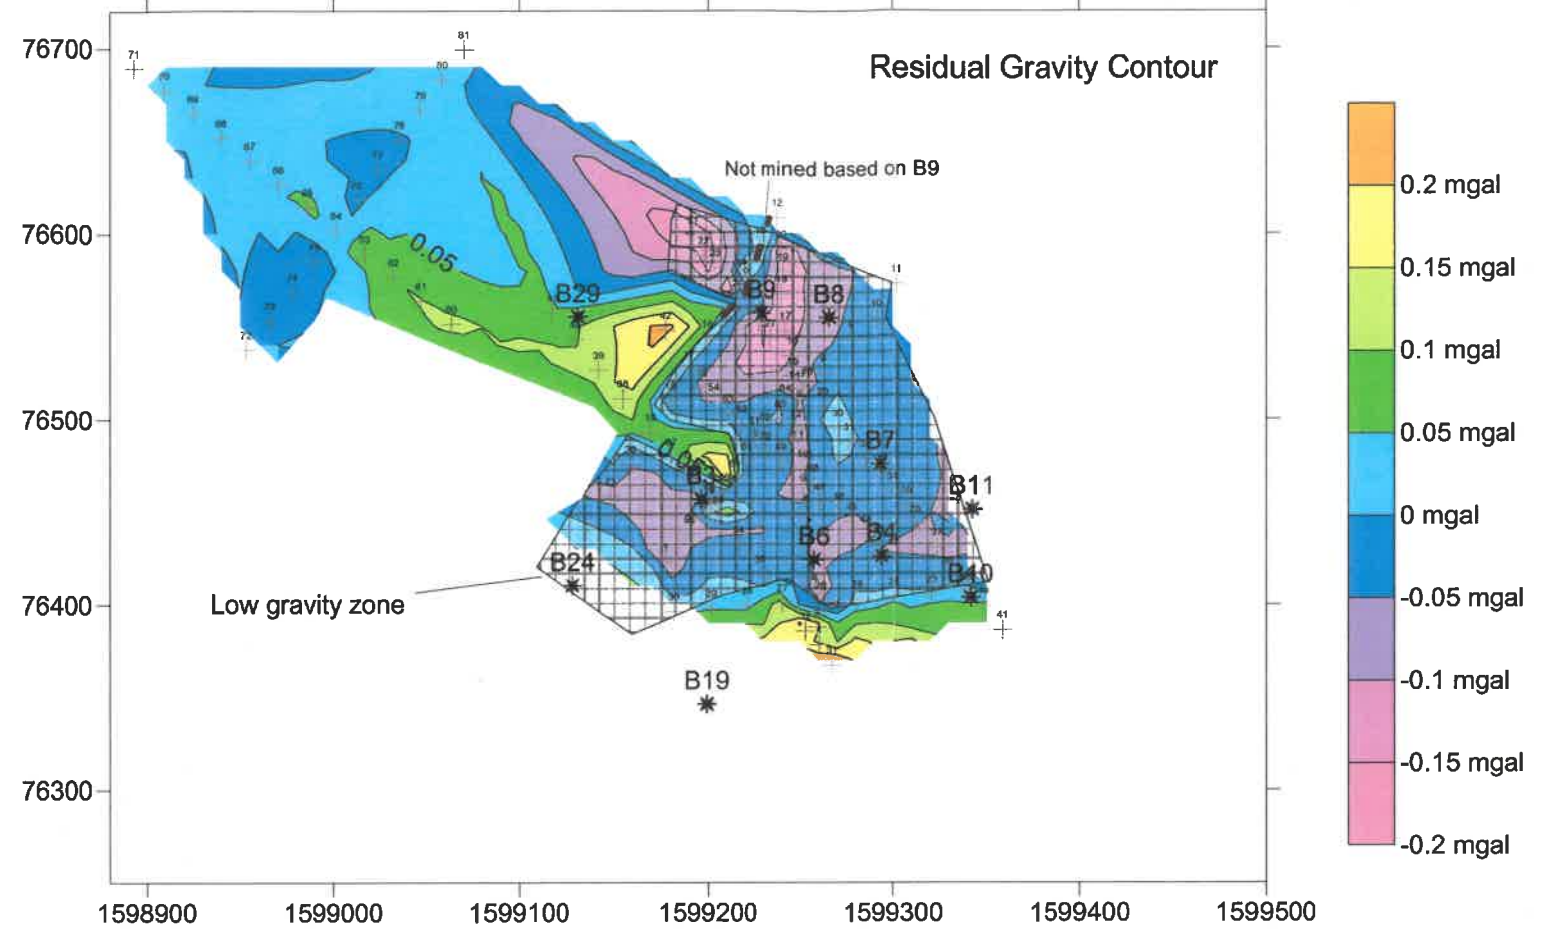

Smoothed Bouguer Gravity Contour for Local Trend Removal

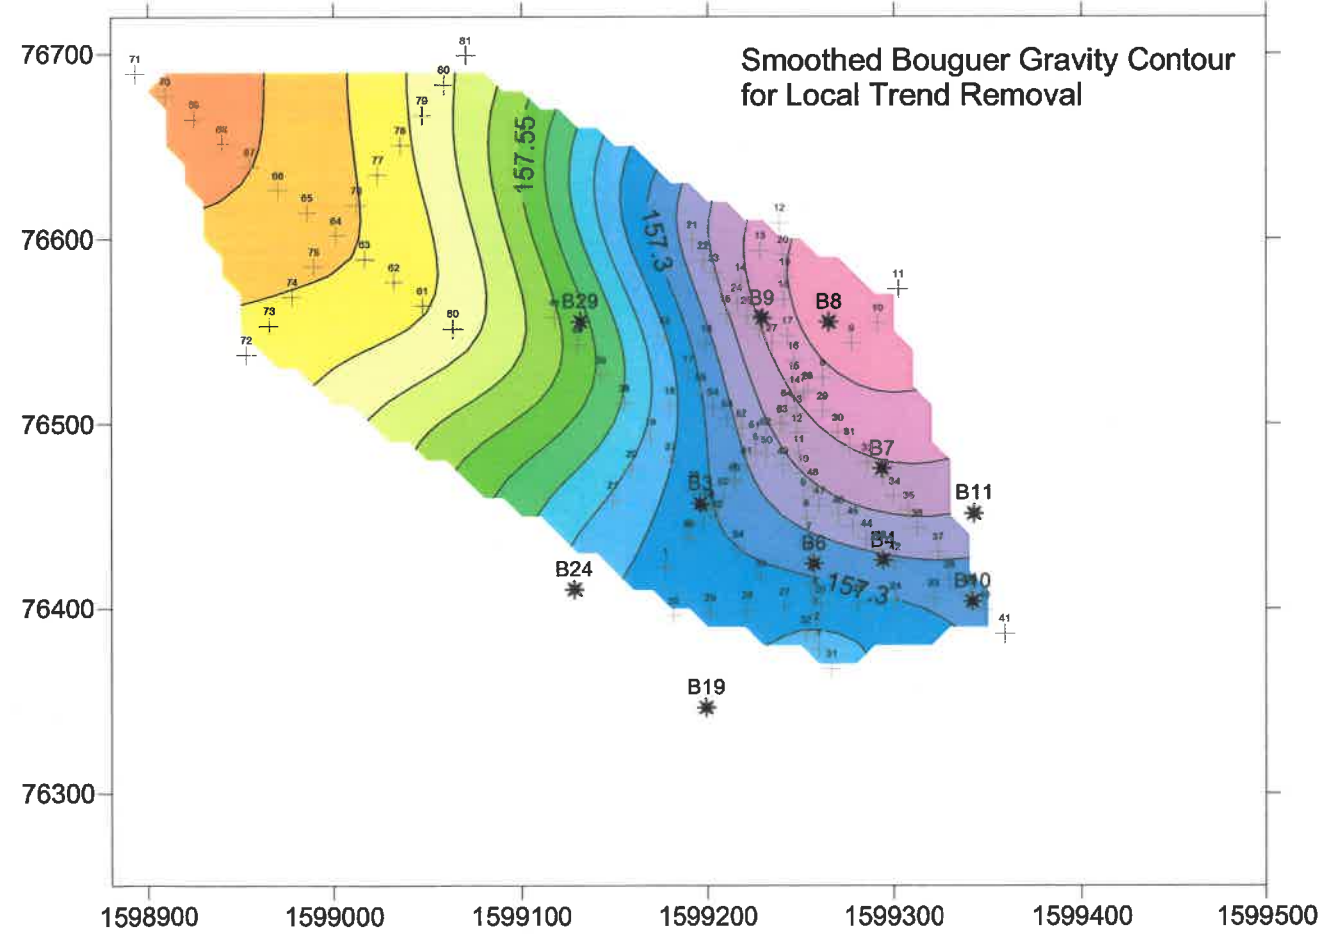

Bouguer Gravity Contour

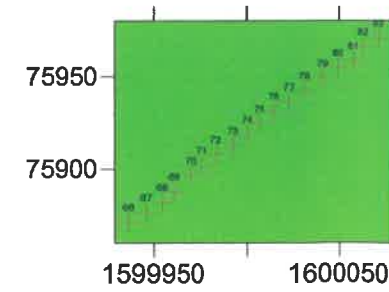

PROJECT	Gravity Survey at Suncadia Property Cle Elum, WA		
TITLE	Gravity Contour Maps		
Global Geophysics P.O. Box 2229 Redmond, WA 98073-2229 Tel: 425-890-4321	Project #: 108-0323.000	FILE No. GPR EW	
DESIGN -	CADD JL	SCALE AS SHOWN	REV.
CHECK JL			
REVIEW -			
			FIGURE 2