
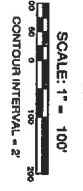
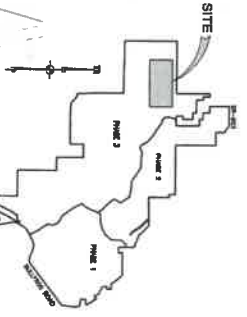
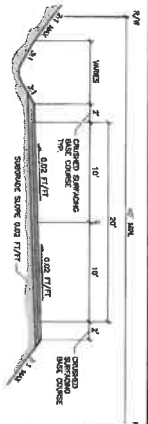
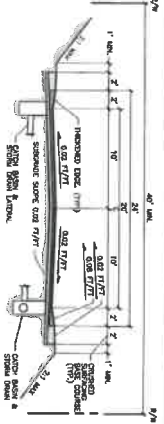


ESTIMATED EARTHWORK VOLUMES
 STRIPPED: 8,800 CY (ASSUMED
 12" MAX. DEPTH)
 FILL: 14,500 CY
 NET: 5,700 CY (72%)

RECEIVED
 AUG 10 2021
 Kittitas County CDS

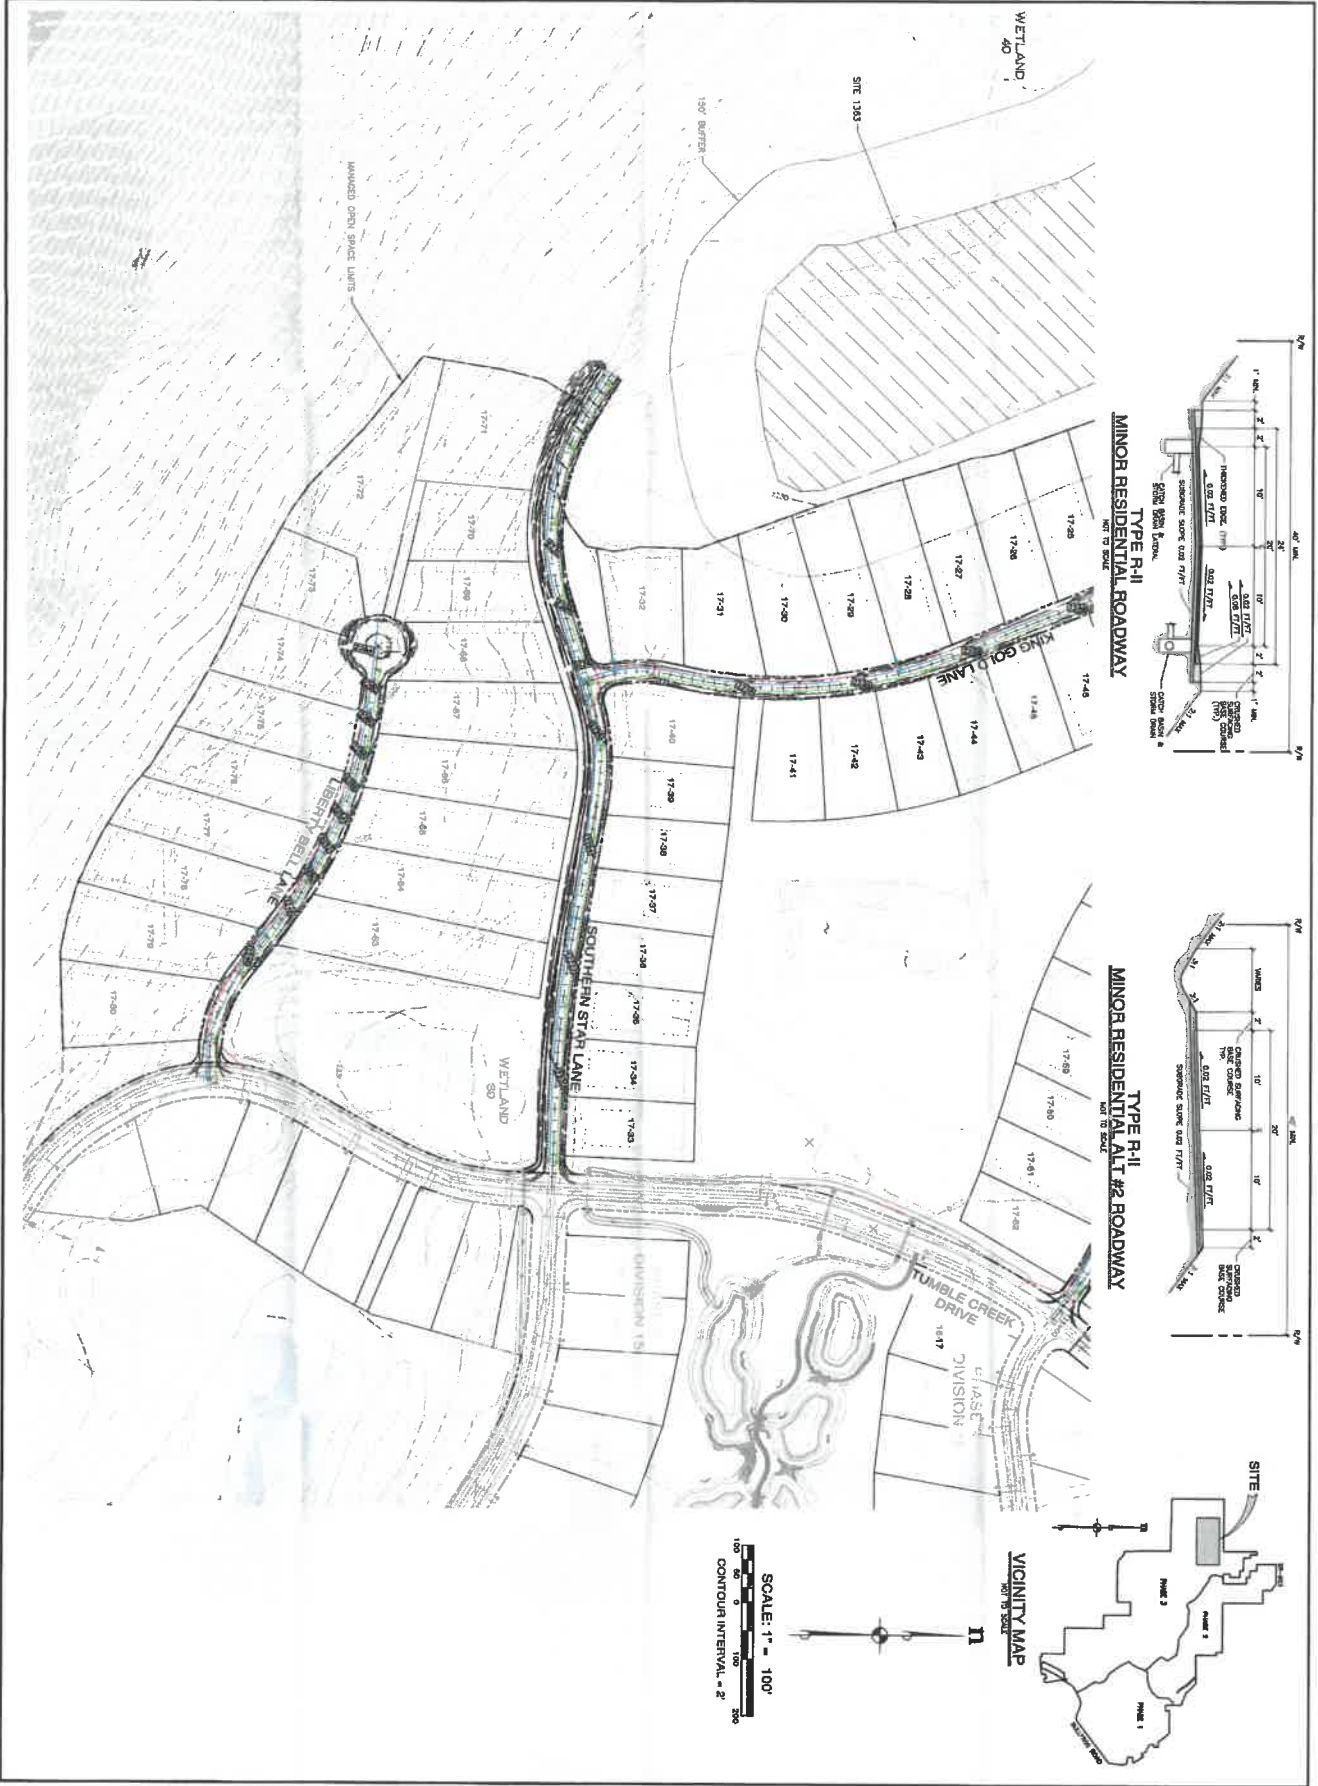

EN-01 2 of 2 sheets	SUNCADIA RESORT LLC PHASE 3 DIVISION 17 CONCEPTUAL UTILITY PLAN	 ESM CONSULTING ENGINEERS LLC 33400 8th Ave S, Suite 205 Federal Way, WA 98003 www.esmcivil.com Civil Engineering Public Works Land Surveying Project Management Land Planning Landscape Architecture	REVISIONS <table border="1"> <thead> <tr> <th>NO.</th> <th>DATE</th> <th>DESCRIPTION</th> </tr> </thead> <tbody> <tr> <td> </td> <td> </td> <td> </td> </tr> <tr> <td> </td> <td> </td> <td> </td> </tr> </tbody> </table>	NO.	DATE	DESCRIPTION						
NO.	DATE	DESCRIPTION										