


**FOREST RIDGE
PERFORMANCE BASED CLUSTER PLAT
LOCATED IN SECTION 24, T.20N., R.15E., W.M.
KITITIAS COUNTY, STATE OF WASHINGTON**


(SOUTHEAST CORNER OF PROJECT)

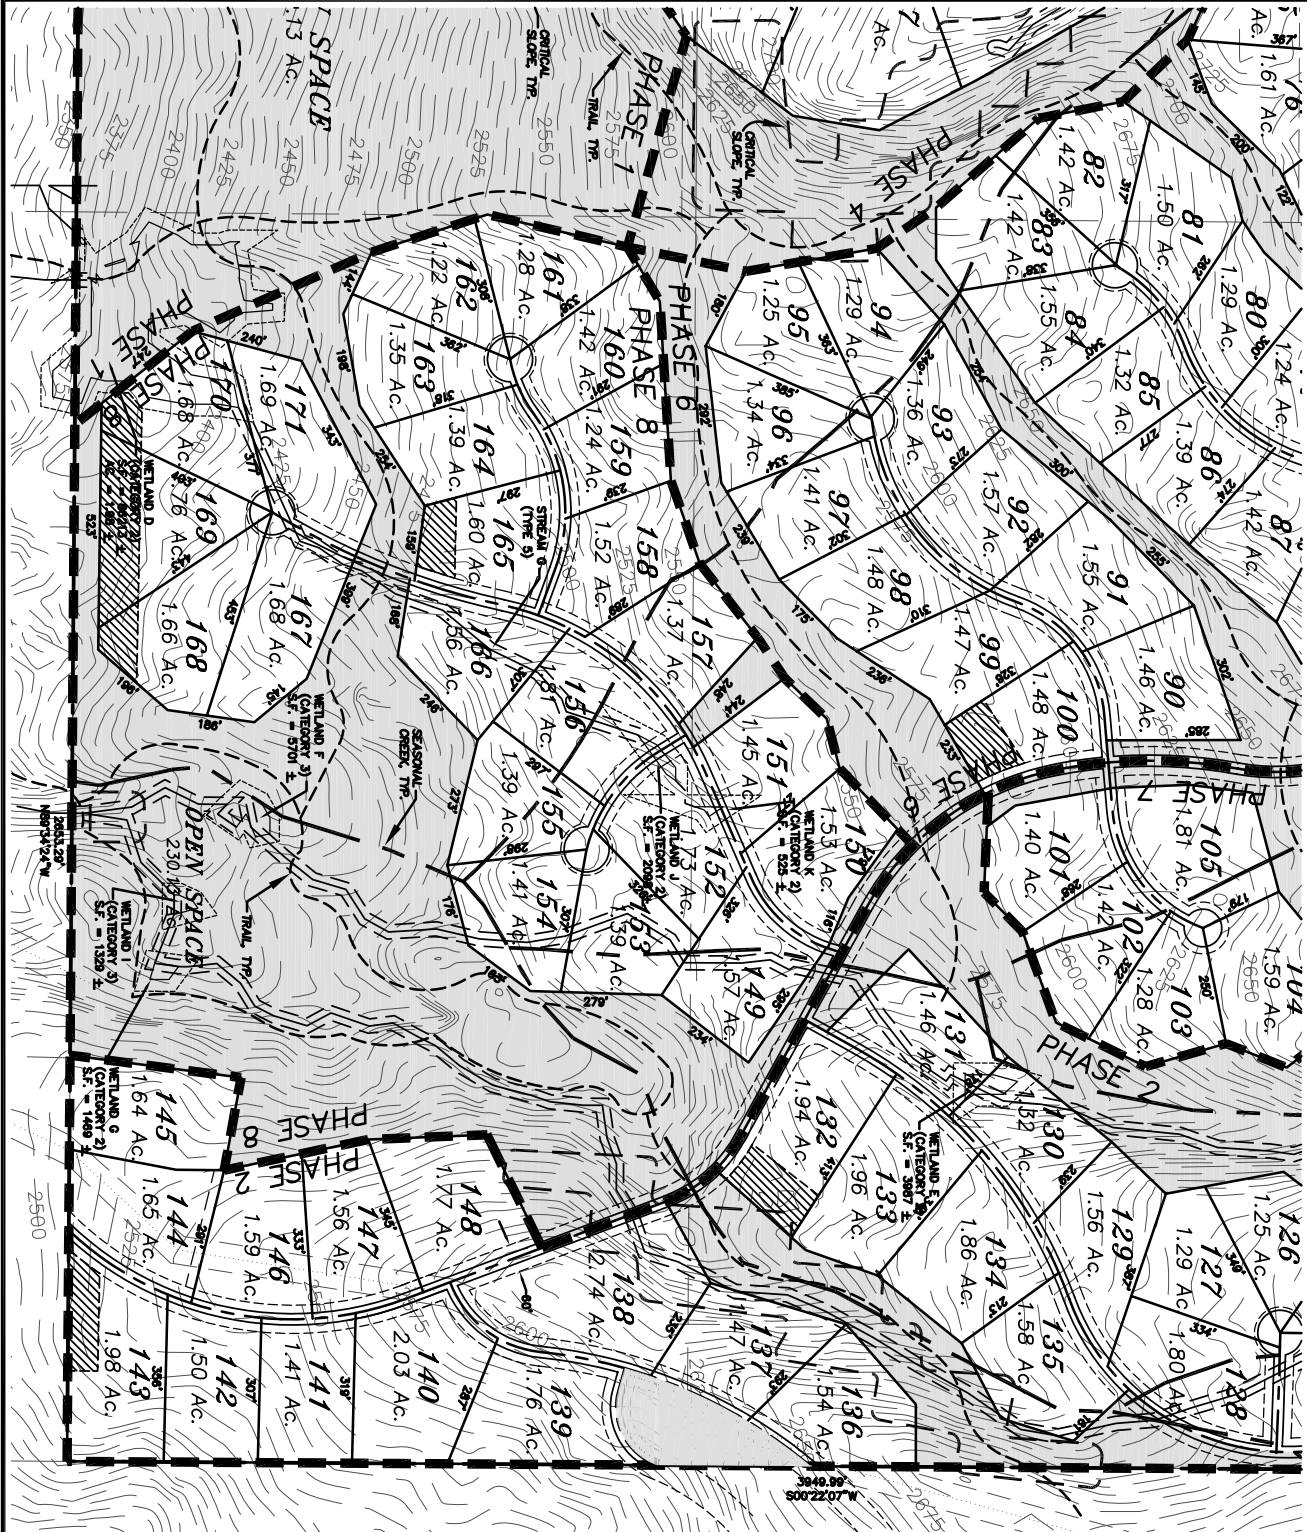

P-09-

LEGEND



- PROPOSED OPEN SPACE AREA (280.19 ACRE TOTAL)
- COMMERCIAL FOREST STRACK AREA (65.18 ACRE TOTAL)
- CRITICAL SLOPES (30% AND GREATER)
- POSSIBLE STORM DETENTION & TREATMENT AREA
- A SECTION CORNER AS NOTED
- PASTING LINE

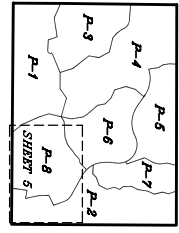

PHASING INDEX



GRAPHIC SCALE

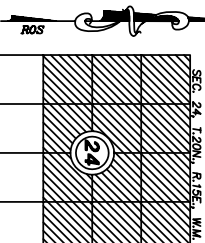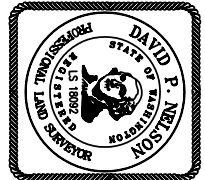

RECORDER'S CERTIFICATE:

Filed for record this.....day of.....20.....at.....M
In book.....of.....at page.....at the request of
DAVID P. NELSON
Surveyor's Name

County Auditor

SURVEYOR'S CERTIFICATE

This map correctly represents a survey made by
me or under my direction in conformance with the
requirements of the Survey Recording Act of the
request of: JOSHUA STRICKLAND, LLC.....
In-AT&BL.....2008.

DAVID P. NELSON DATE
Certificate No. 18092



108 EAST 2ND STREET
OLE ELUM, WA 98922
PHONE: (509) 674-1433
FAX: (509) 674-1419

**FOREST RIDGE
PERFORMANCE BASED CLUSTER PLAT
LOCATED IN SECTION 24, T. 20N., R. 15E., W.M.
KITITIAS COUNTY, STATE OF WASHINGTON**

DRAWN BY	DATE	JOB NO.
MRN/GW	12/09	08008
CHKD BY	SCALE	SHEET
D. NELSON	1"=200'	5 OF 6