






SUNCADIA
RESORT · COMMUNITY · LEGACY

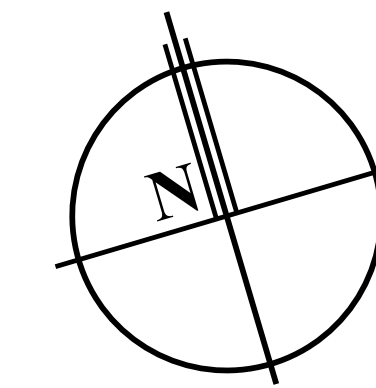

SCALE: 1" = 60'

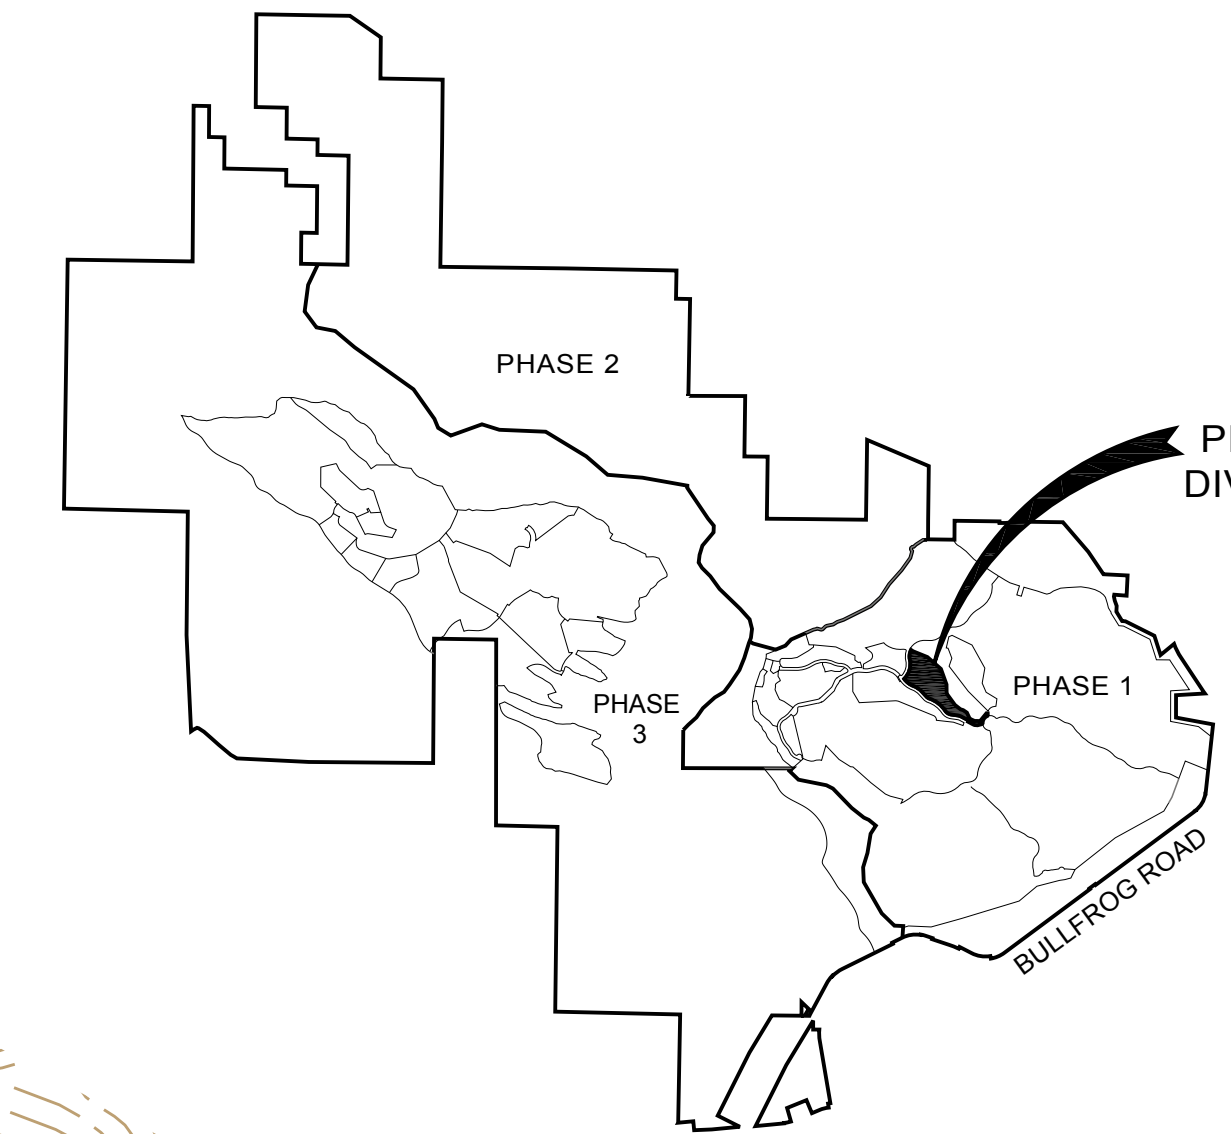

SUNCADIA MPR
LOCATION MAP
NOT TO SCALE

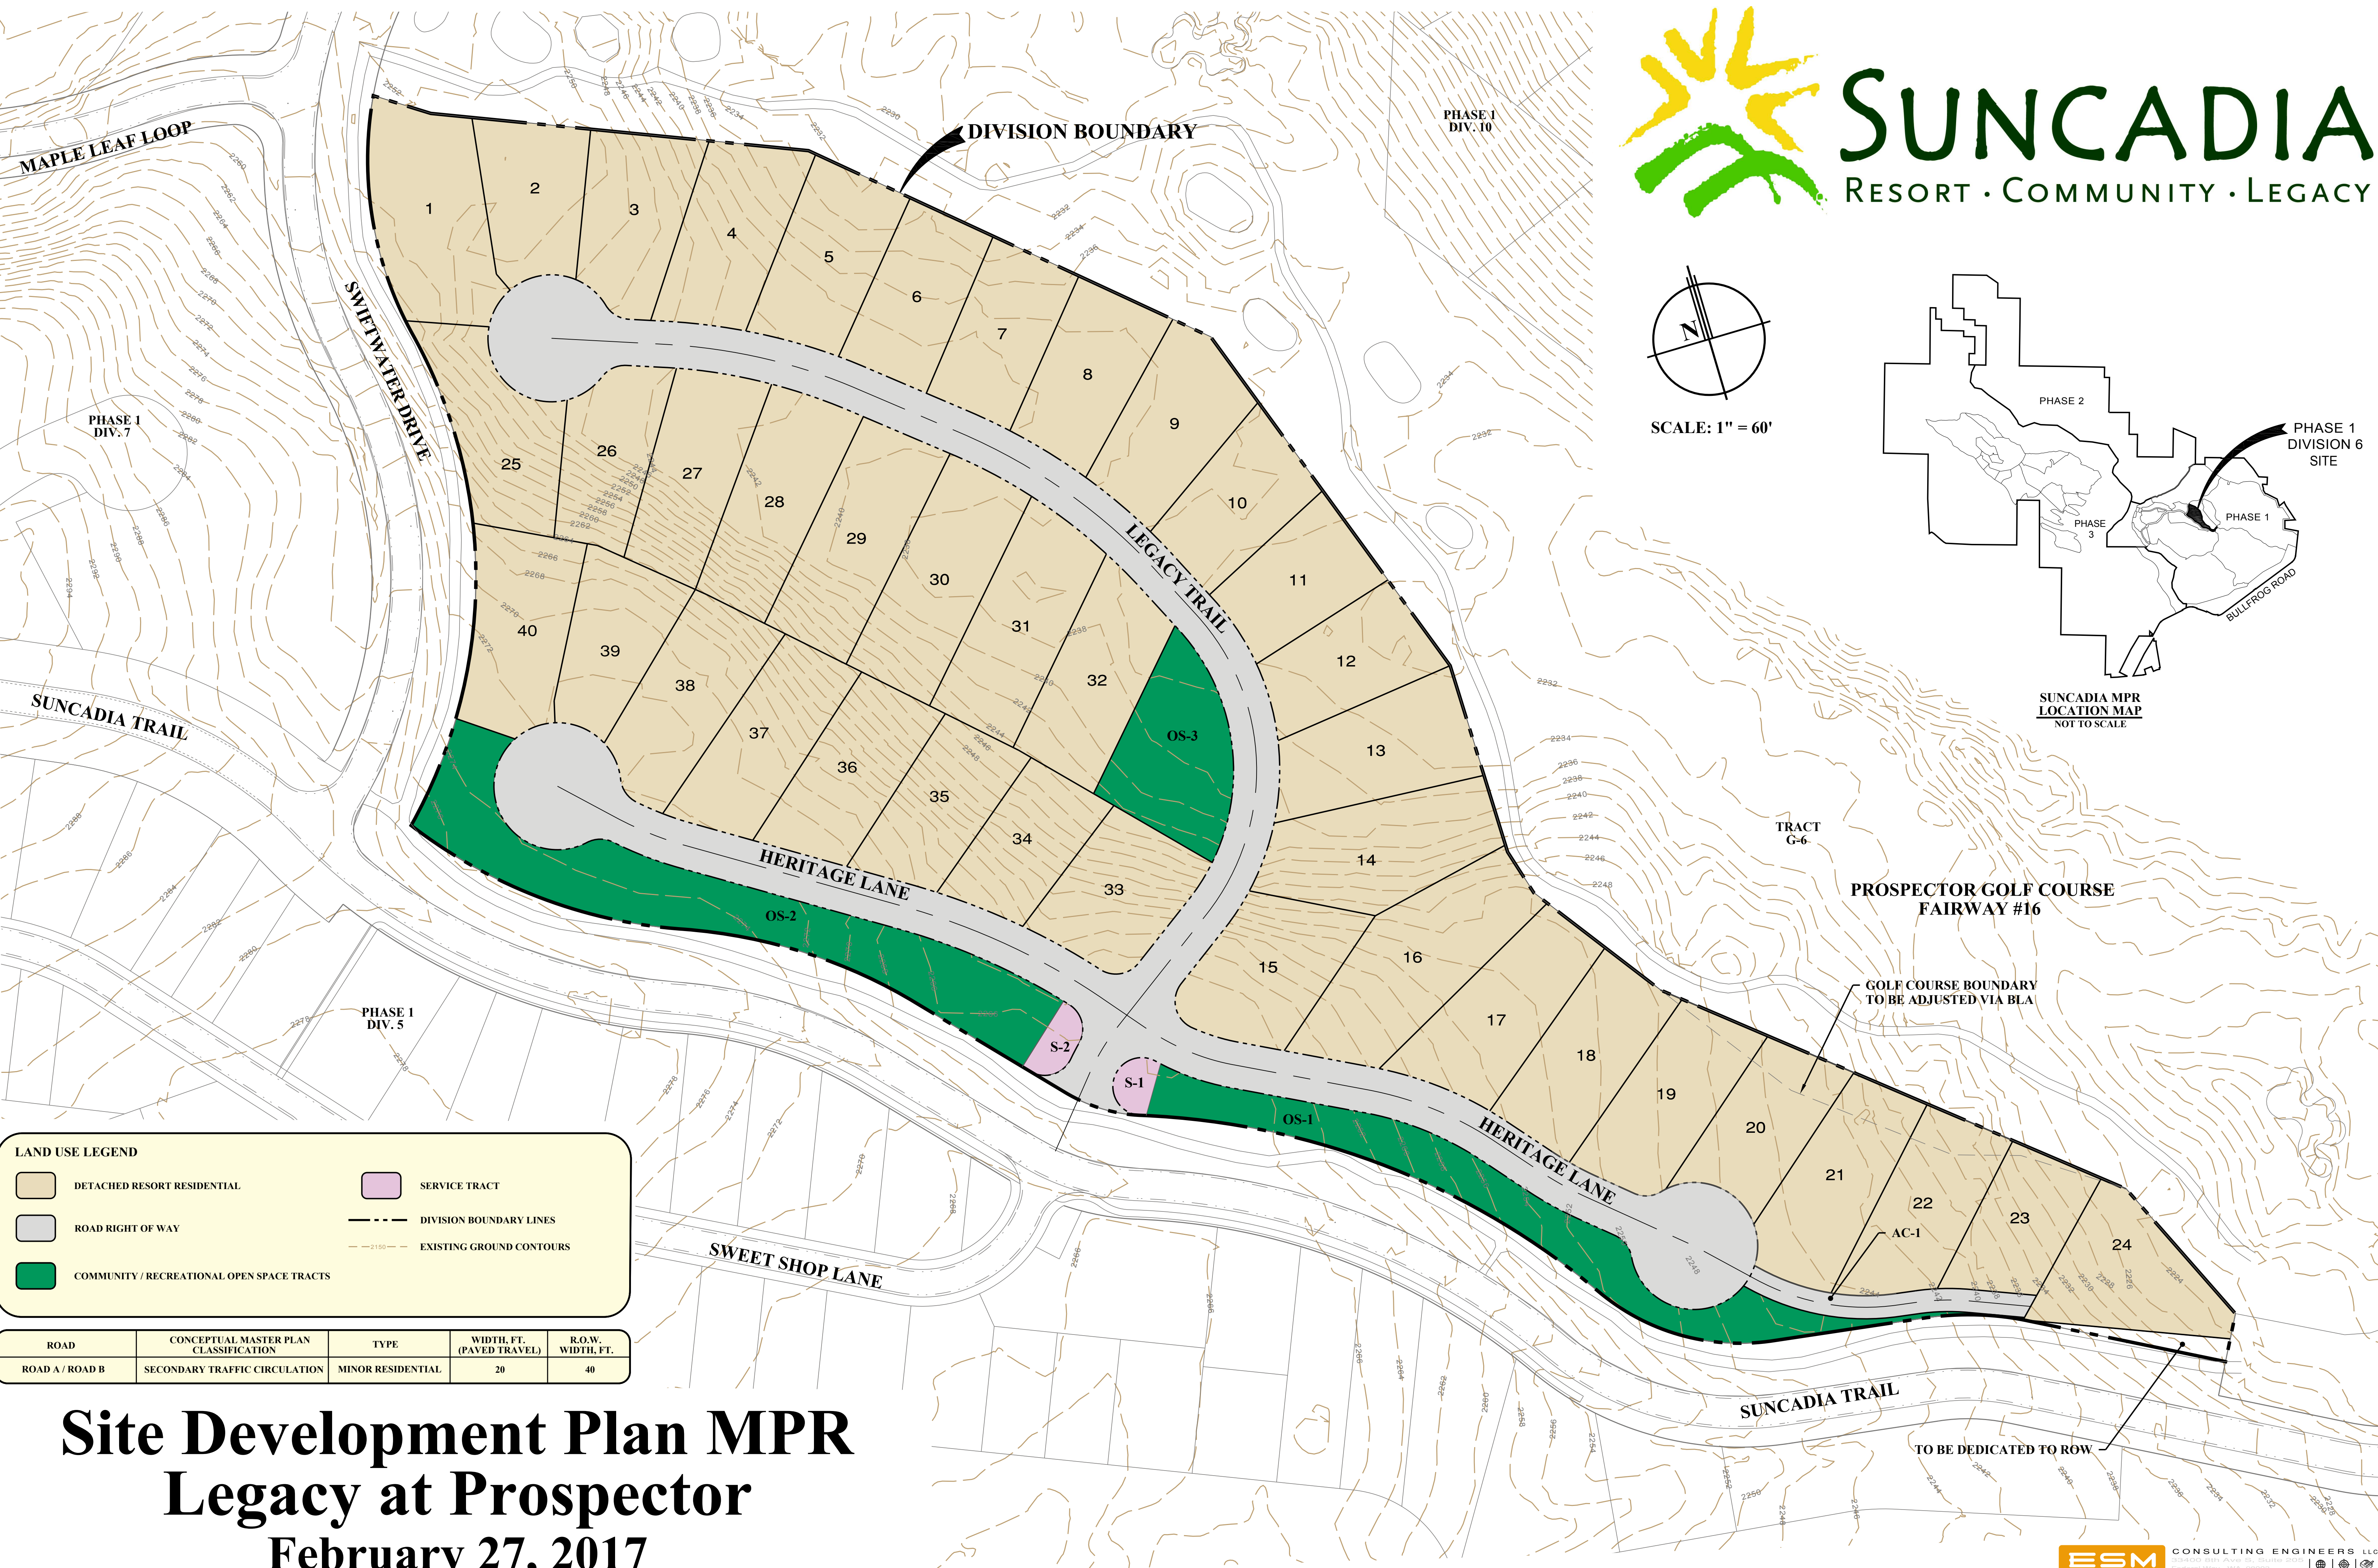

LAND USE LEGEND

DETACHED RESORT RESIDENTIAL	SERVICE TRACT
ROAD RIGHT OF WAY	DIVISION BOUNDARY LINES
COMMUNITY / RECREATIONAL OPEN SPACE TRACTS	EXISTING GROUND CONTOURS

ROAD	CONCEPTUAL MASTER PLAN CLASSIFICATION	TYPE	WIDTH, FT. (PAVED TRAVEL)	R.O.W. WIDTH, FT.
ROAD A / ROAD B	SECONDARY TRAFFIC CIRCULATION	MINOR RESIDENTIAL	20	40

Site Development Plan MPR
Legacy at Prospector
February 27, 2017