

MOUNTAINSTAR PHASE 1, DIVISION 2 (PLAT ALTERATION)

NE, SW AND SE 1/4'S OF SECTION 19, NW AND SW 1/4'S OF SECTION 20, NW 1/4 OF SECTION 29, NE 1/4 SECTION 30,
ALL IN TOWNSHIP 20 NORTH, RANGE 15 EAST, W.M.


RECEIVING NO.
2005 0616 0038

SEE SHEET 6

SEE SHEET 11

TRACT G-3


SEE SHEET 13

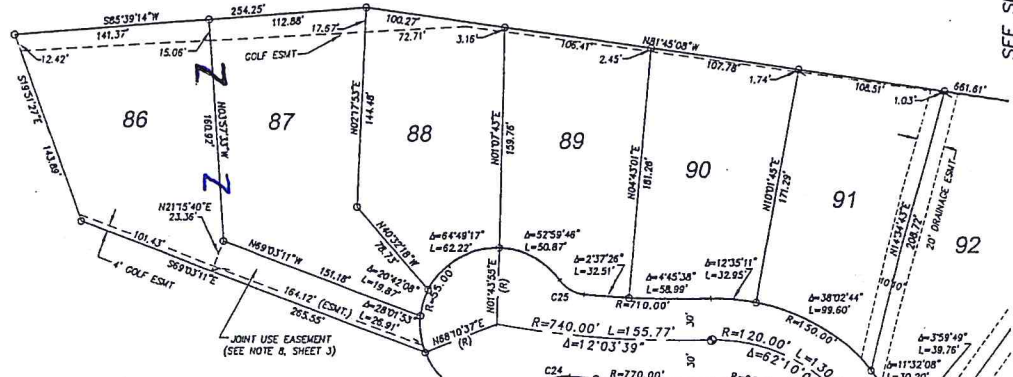

CURVE TABLE			
CURVE	LENGTH	RADIUS	DELTA
C22	18.55	25.00	47.34.35"
C23	22.27	25.00	51.02.22"
C24	18.39	25.00	44.26.09"
C25	21.36	25.00	48.37.03"

TRACT G-3

SEE SHEET 7

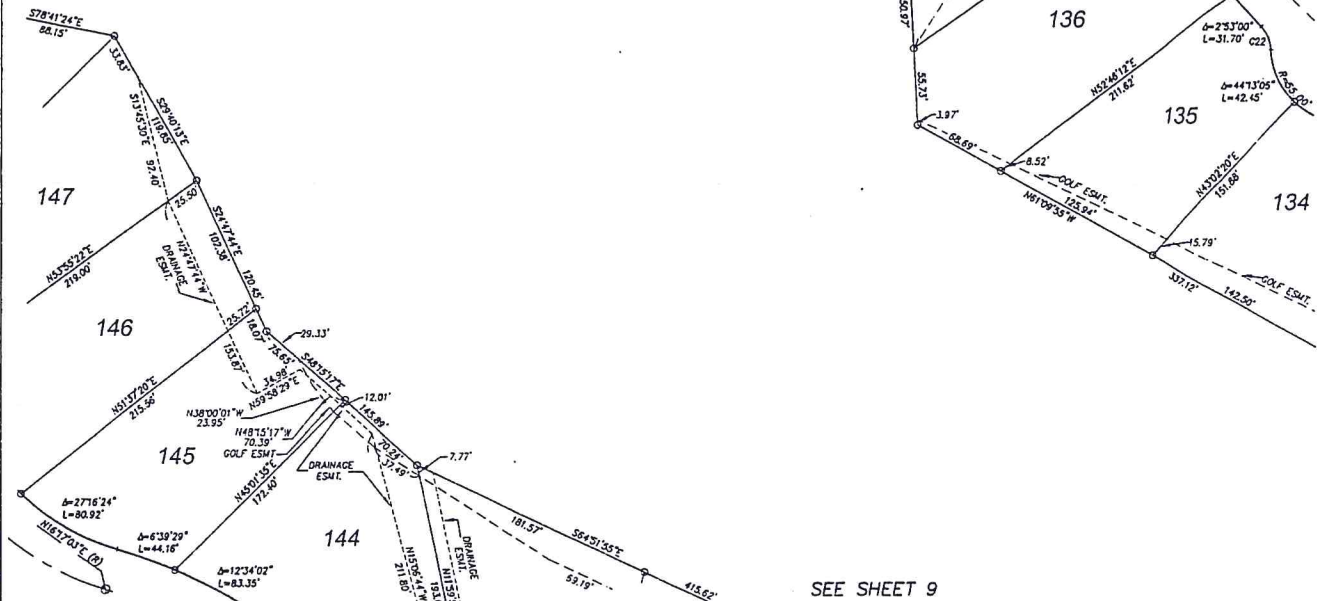

SEE SHEET 9



SCALE
(FEET)
1 INCH = 60 FT

- LEGEND:
- (?) RADIAL BEARING
 - ⊙ EXISTING MONUMENT
 - ⊙ CENTERLINE MONUMENT
 - PROPERTY CORNER, SET REBAR & CAP, LS 331-48
- GOLF:
- 7 - GOLF
 - OS - OPEN SPACE
 - PB - PERIMETER BUFFER
 - JUD - JOINT USE DRIVEWAY

W&HPACIFIC
 3350 MONTE VILLA PARKWAY
 BOTHELL, WASHINGTON 98021
 WWW.WHPACIFIC.COM
 TEL: (425)951-4800 FAX: (425)951-4808
 Planning • Engineering • Surveying • Landscape Architecture

SHEET 10 of 31

VOLUME/PAGE
9-116

9-16