
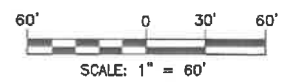


RECEIVED
 FEB 13 2019
 Kittitas County CDS

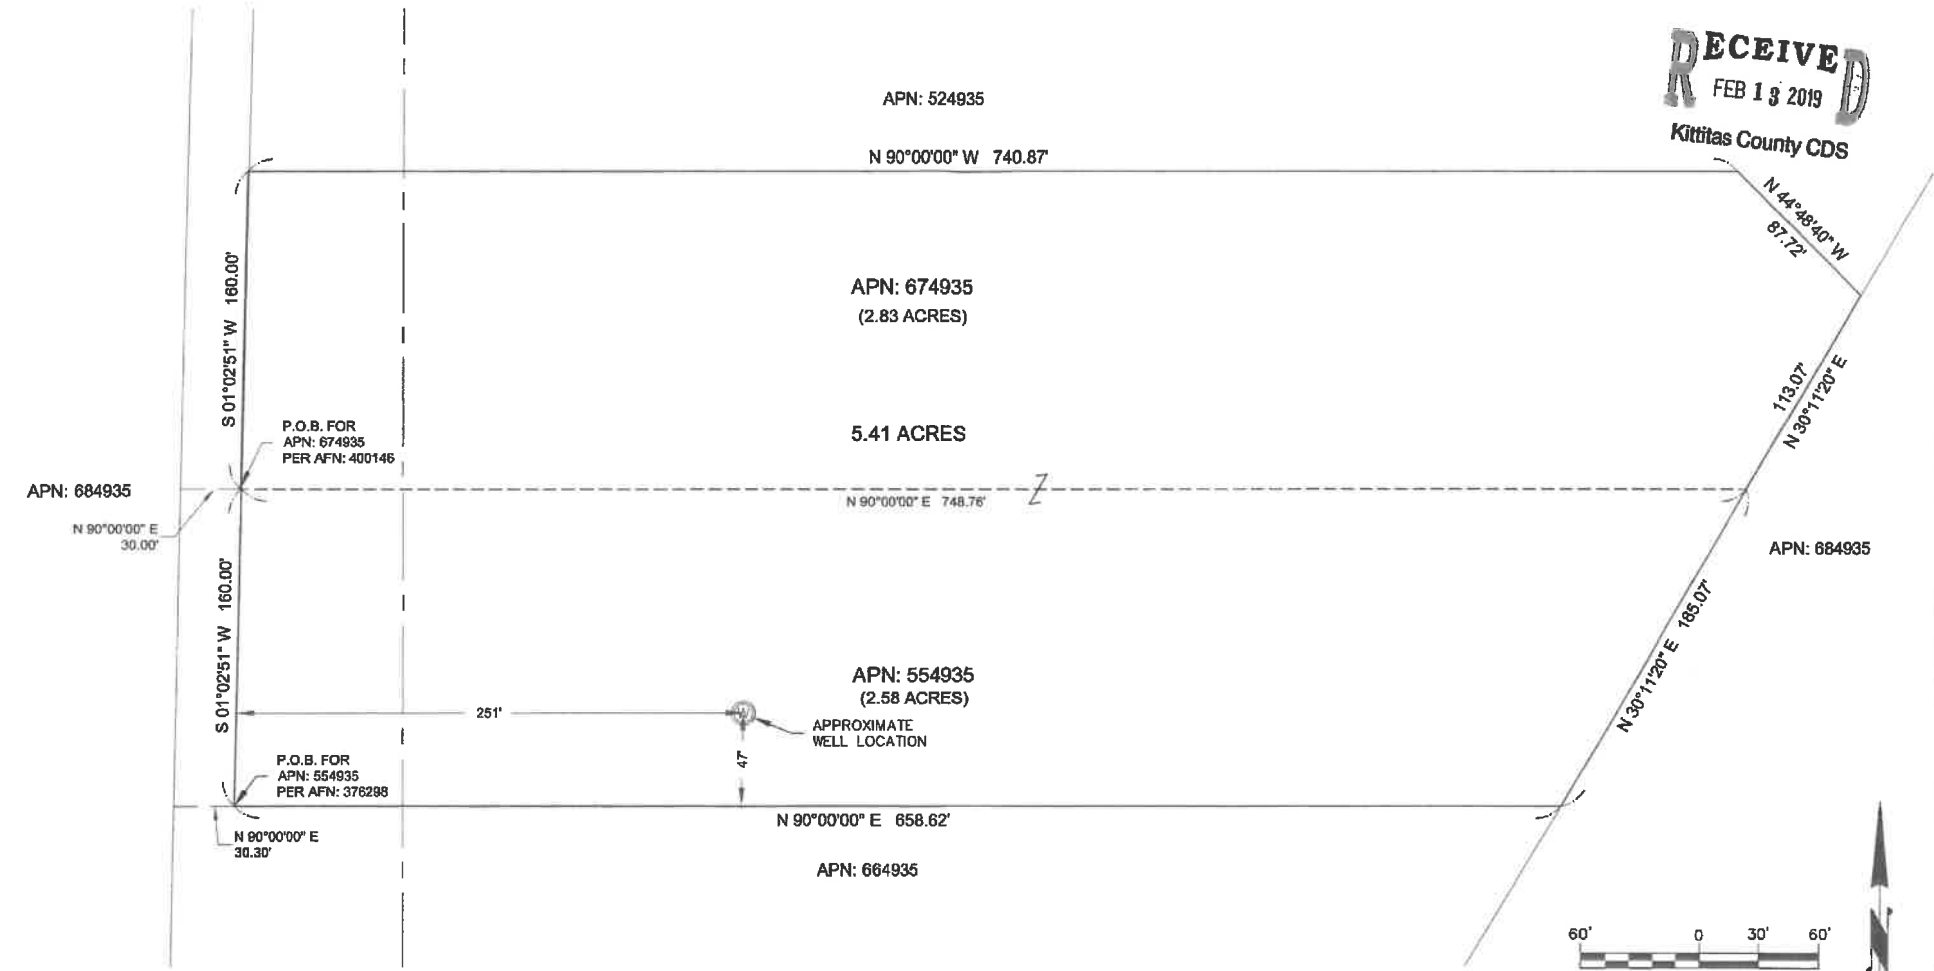

LEGEND

- AFN AUDITOR'S FILE NUMBER
- APN ASSESSOR'S PARCEL NUMBER
- P.O.B. POINT OF BEGINNING

THIS MAP IS INTENDED TO FACILITATE AN APPLICATION FOR A PARCEL COMBINATION. IT IS BASED UPON THE DEEDS OF RECORD. THIS IS NOT A SURVEY.

PARCEL COMBINATION EXHIBIT	PREPARED FOR SAM MAYBO	Encompass ENGINEERING & SURVEYING <small>163 NE Oregon Trail, Suite 201 • Puyallup, WA 98477 • Phone: (253) 837-0290 • Fax: (253) 211-3925 407 Southwest Blvd • Co. Blaine, WA 98521 • Phone: (360) 526-7433 • Fax: (360) 676-2419</small>	REVISIONS	JOB NO. 19003	1 SHEET
				DATE 02/2019	
				SCALE 1"=60'	